



RAMP HH

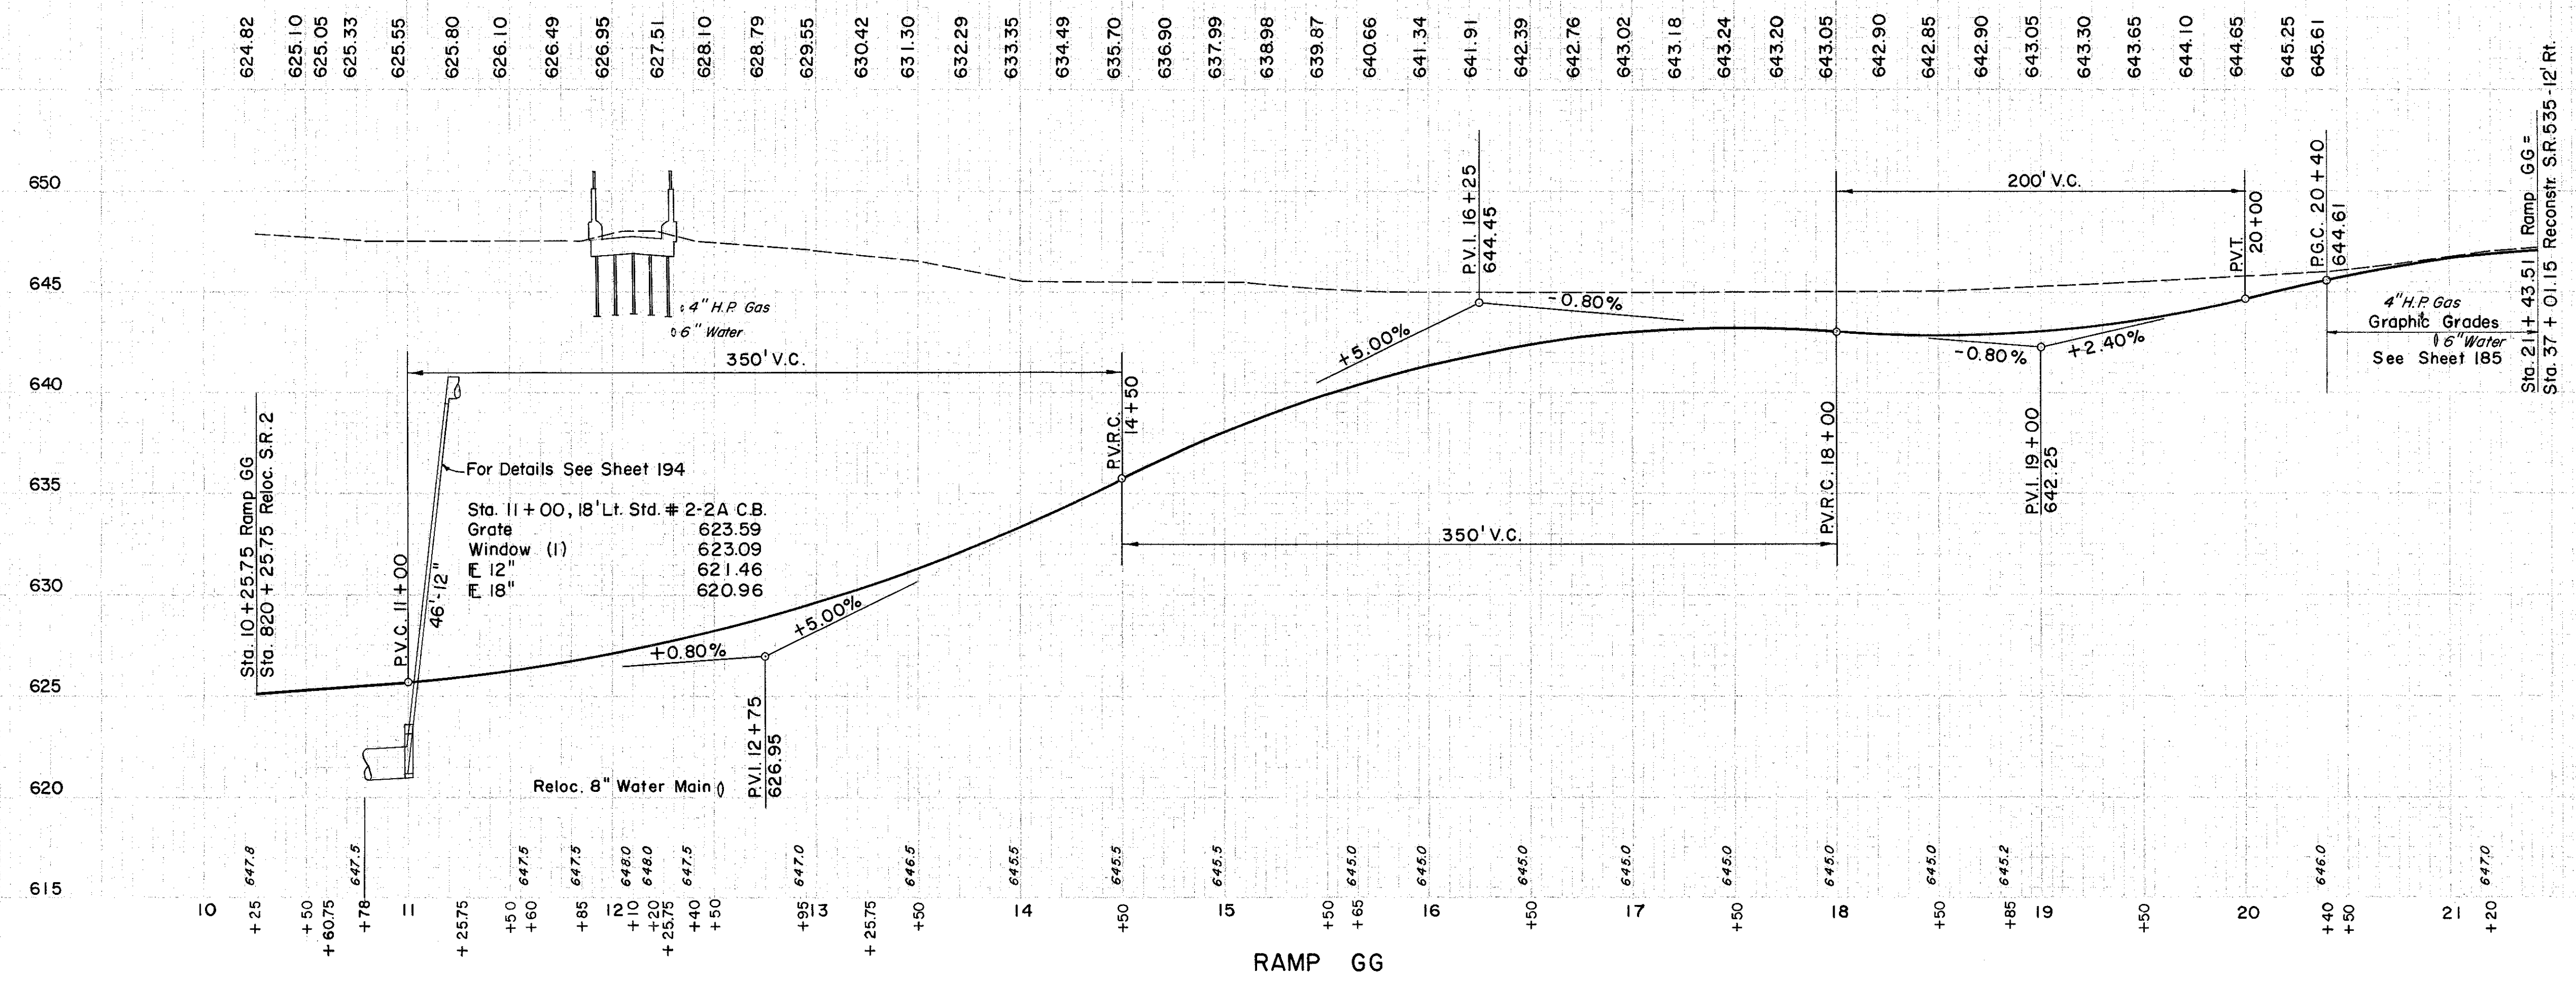

RAMP GG

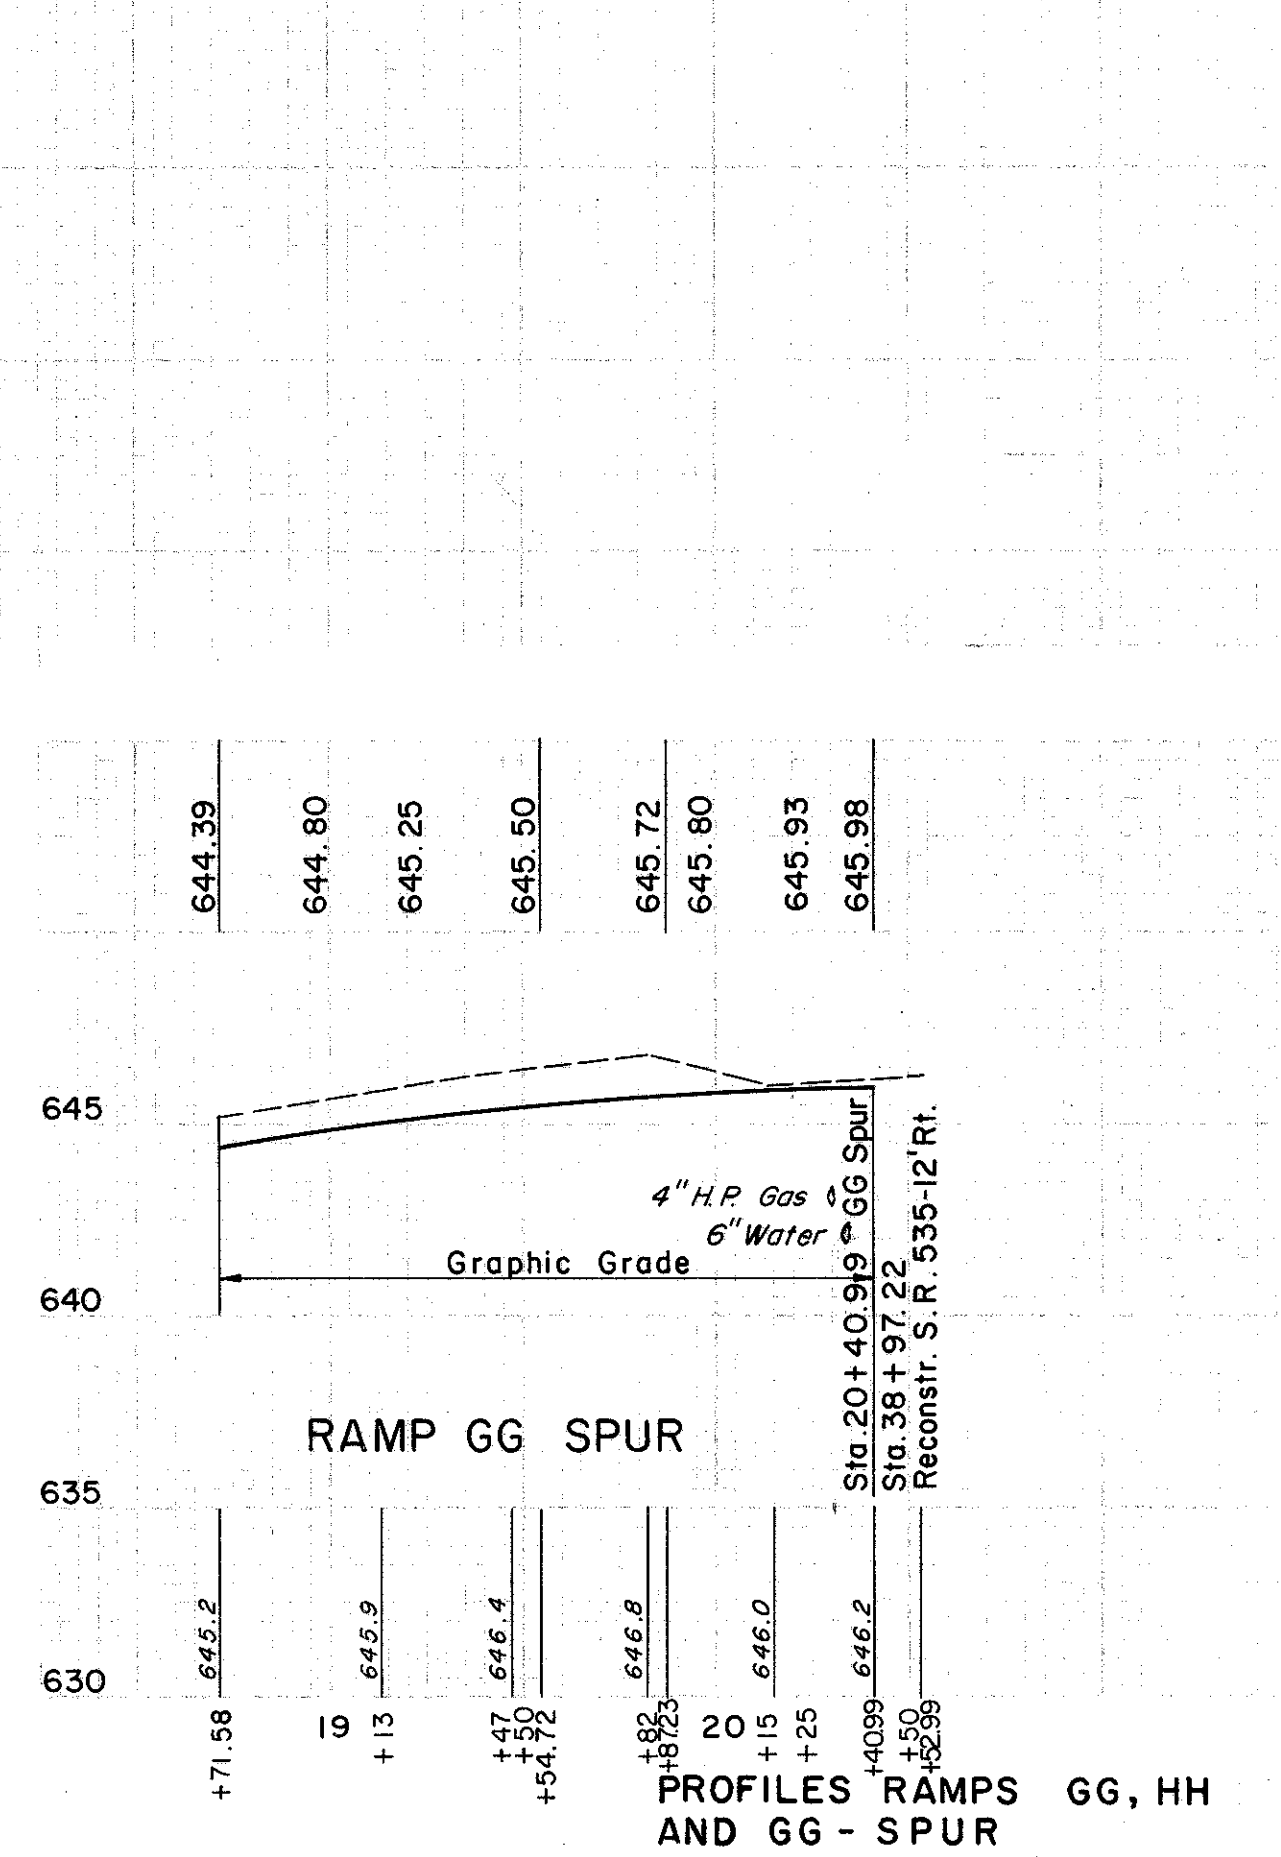

RAMP GG SPUR

PROFILES RAMP GG, HH AND GG - SPUR