


LAKE COUNTY
LAK - 2 - 16.49

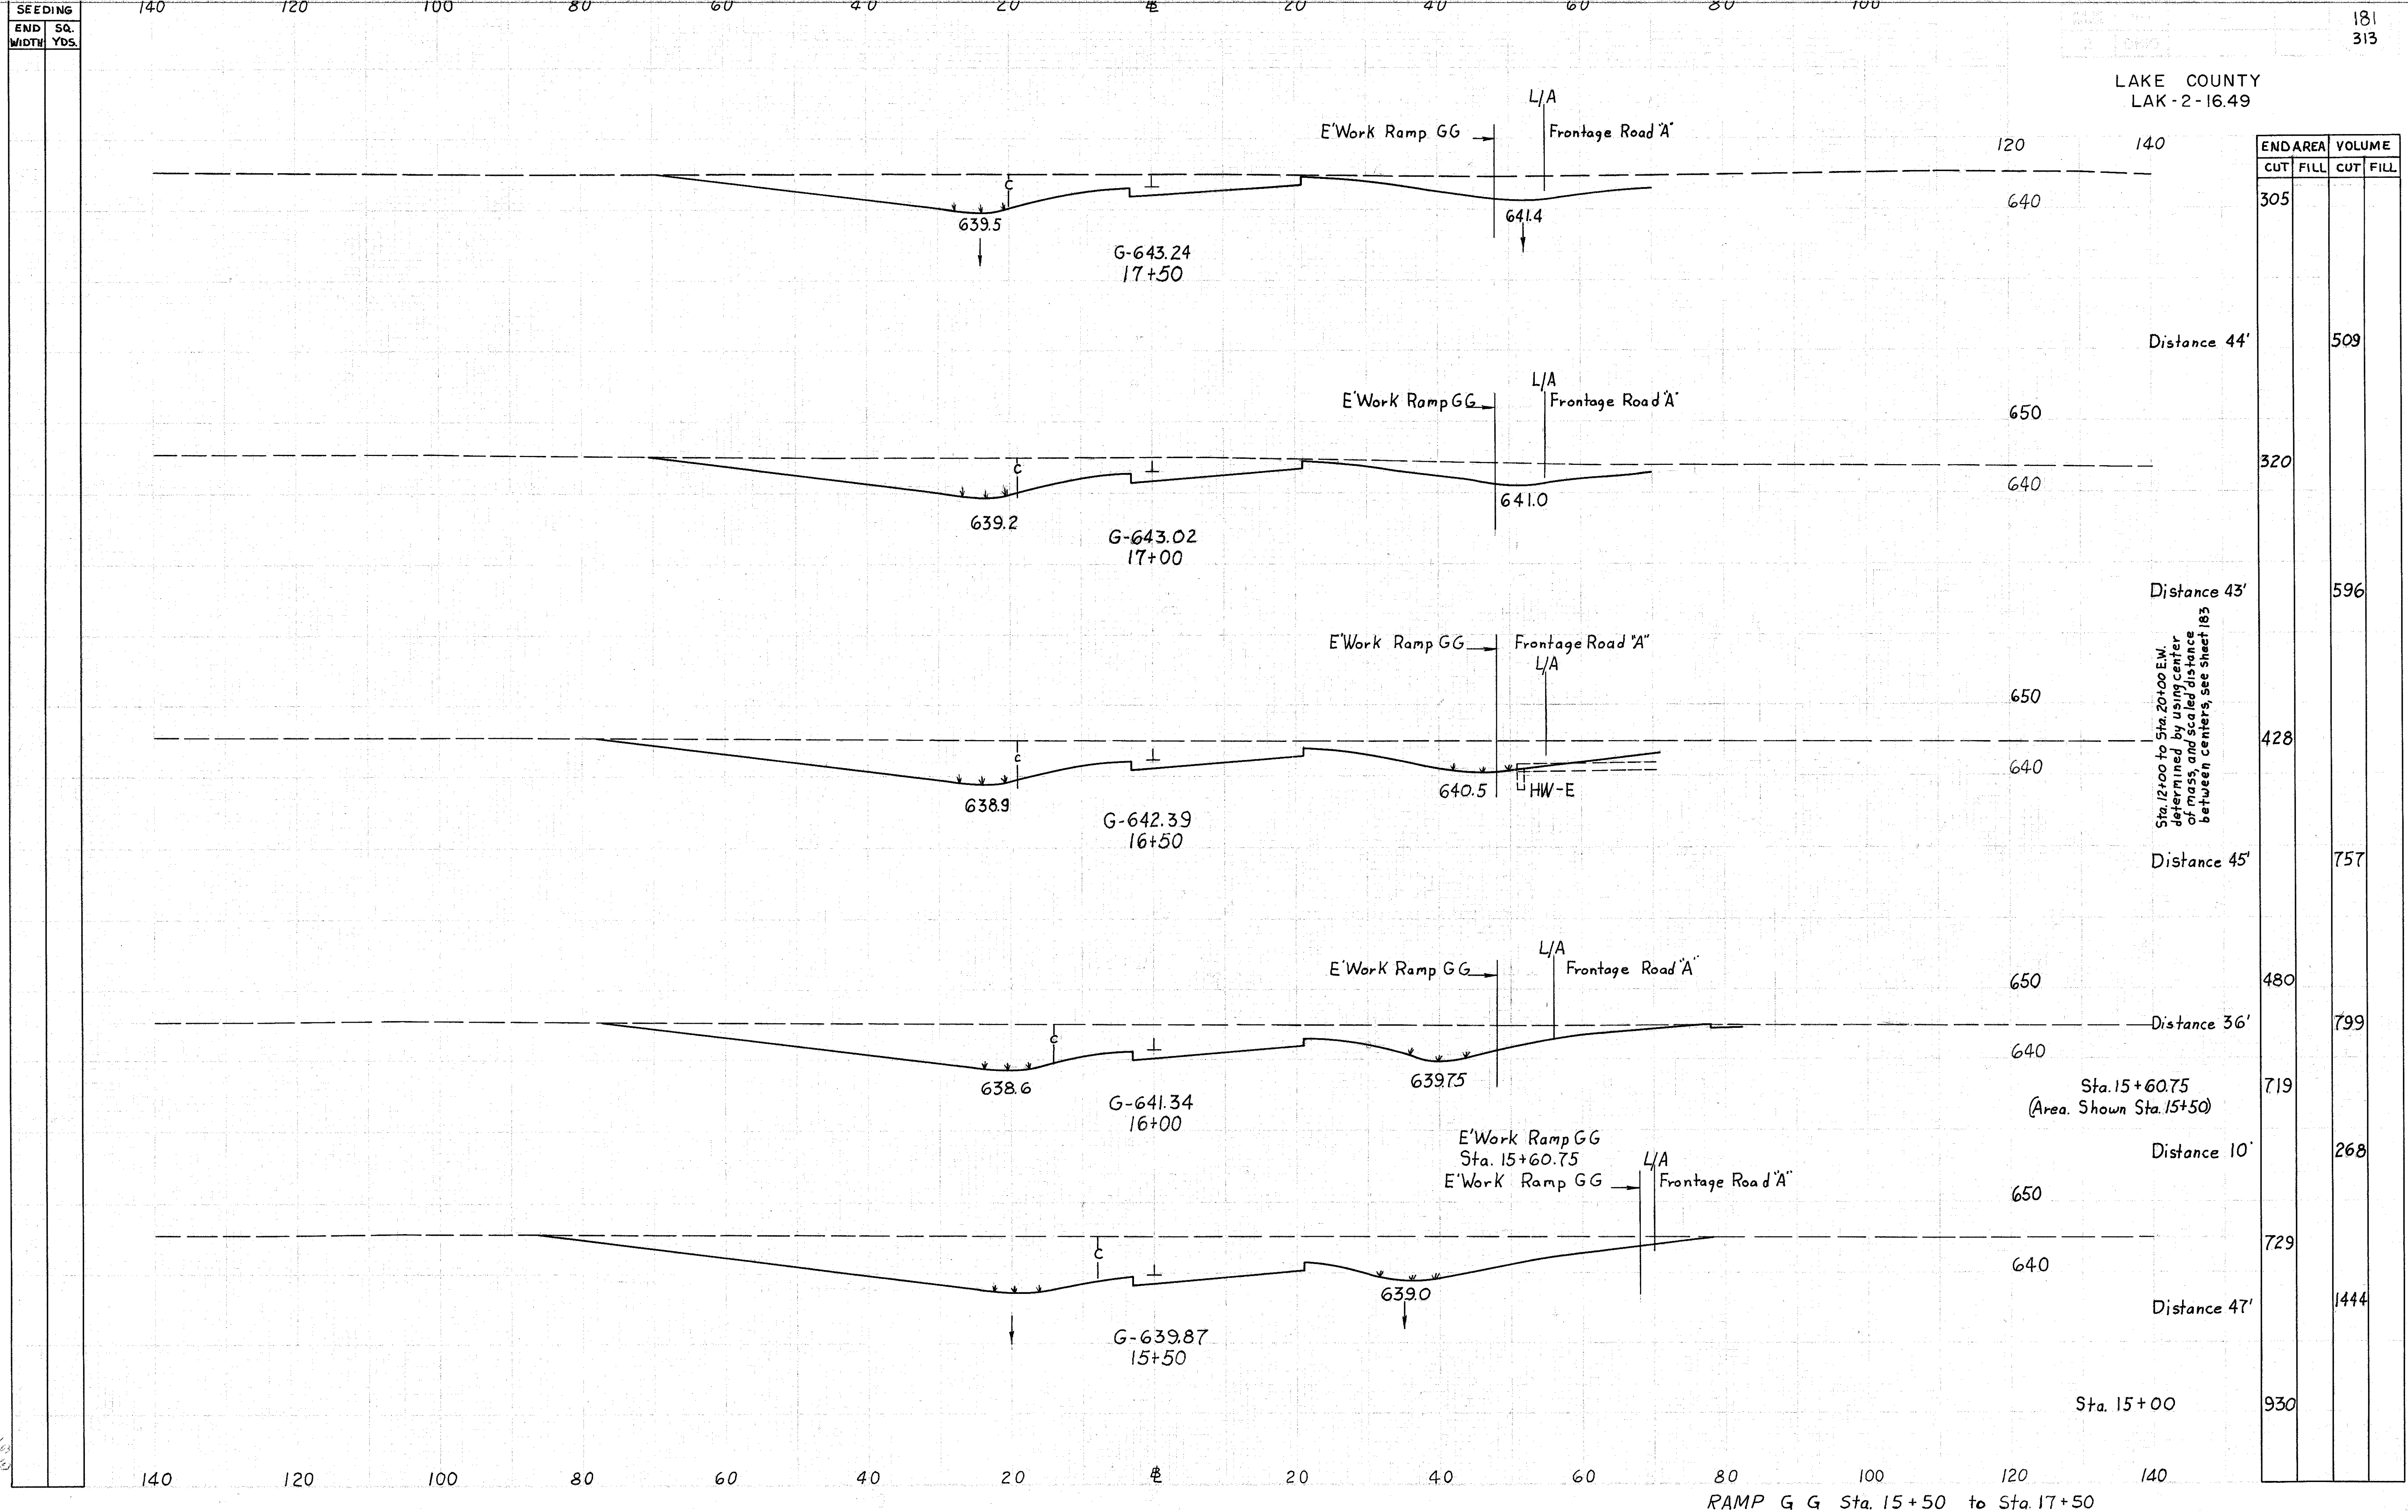

END AREA	VOLUME	
	CUT	FILL
305		
		509
320		
		596
428		
		757
480		
		799
719		
		268
729		
		1444
930		

Sta. 12+00 to Sta. 20+00 E.W. determined by using center of mass, and scaled distance between centers, see sheet 185

Sta. 15+60.75
(Area. Shown Sta. 15+50)

RAMP G G Sta. 15+50 to Sta. 17+50

Handwritten notes:
 1. 11/13/63
 2. 11/13/63
 3. 11/13/63
 4. 11/13/63
 5. 11/13/63