


SEEDING
END SA
WIDTH YDS.

140 120 100 80 60 40 20 0 20 40 60 80 100

182
313

LAKE COUNTY
LAK - 2-16.49

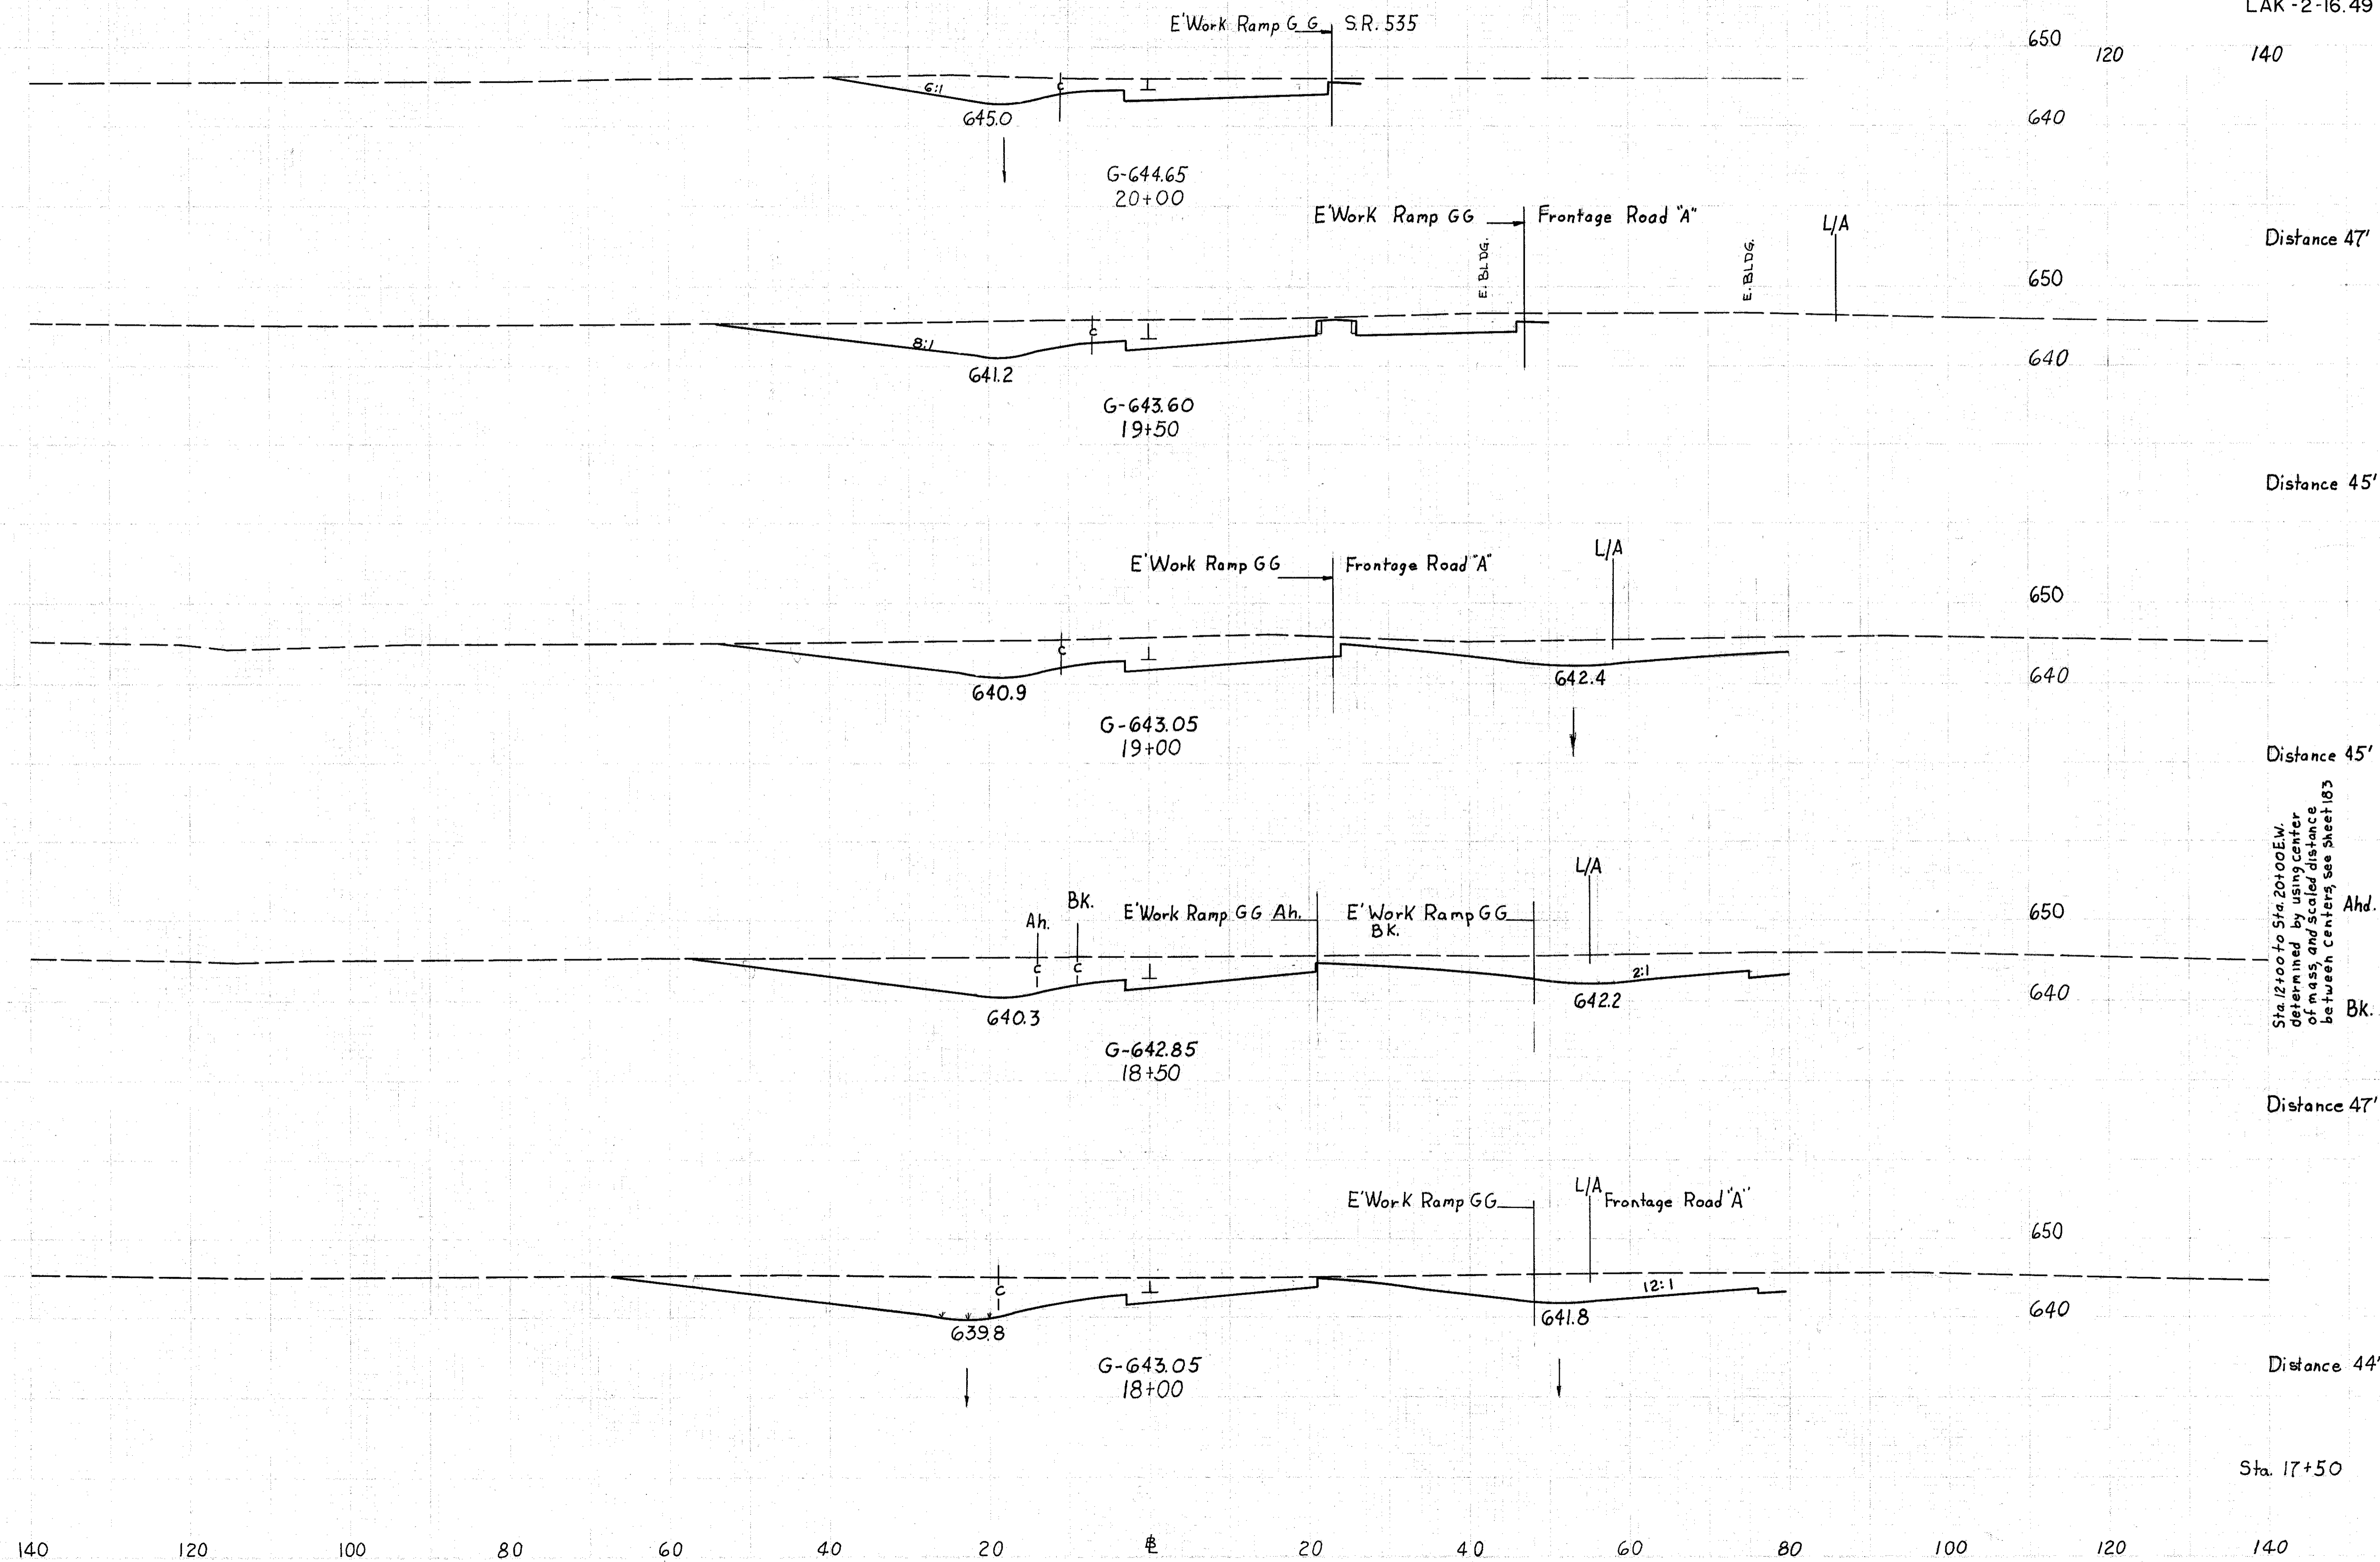

END AREA	VOLUME	
	CUT	FILL
130		
255		335
239		412
240		399
290		520
308		499
305		

11/10/49
W/10/1
200 10/20/49
a. SLS 8/6/63
W/11/8/63
W/6 SLS 11/13/63
W/11/15/63

RAMP G G Sta. 18+00 to Sta. 20+00