


MICROFILMED  
MAR 8 9 1984

LEGEND  
Existing Contour — 640 —  
Finished Contour — 640 —

FED. RD. DIVISION	STATE	PROJECT
2	OHIO	

183  
313

LAKE COUNTY  
LAK-2-16.49

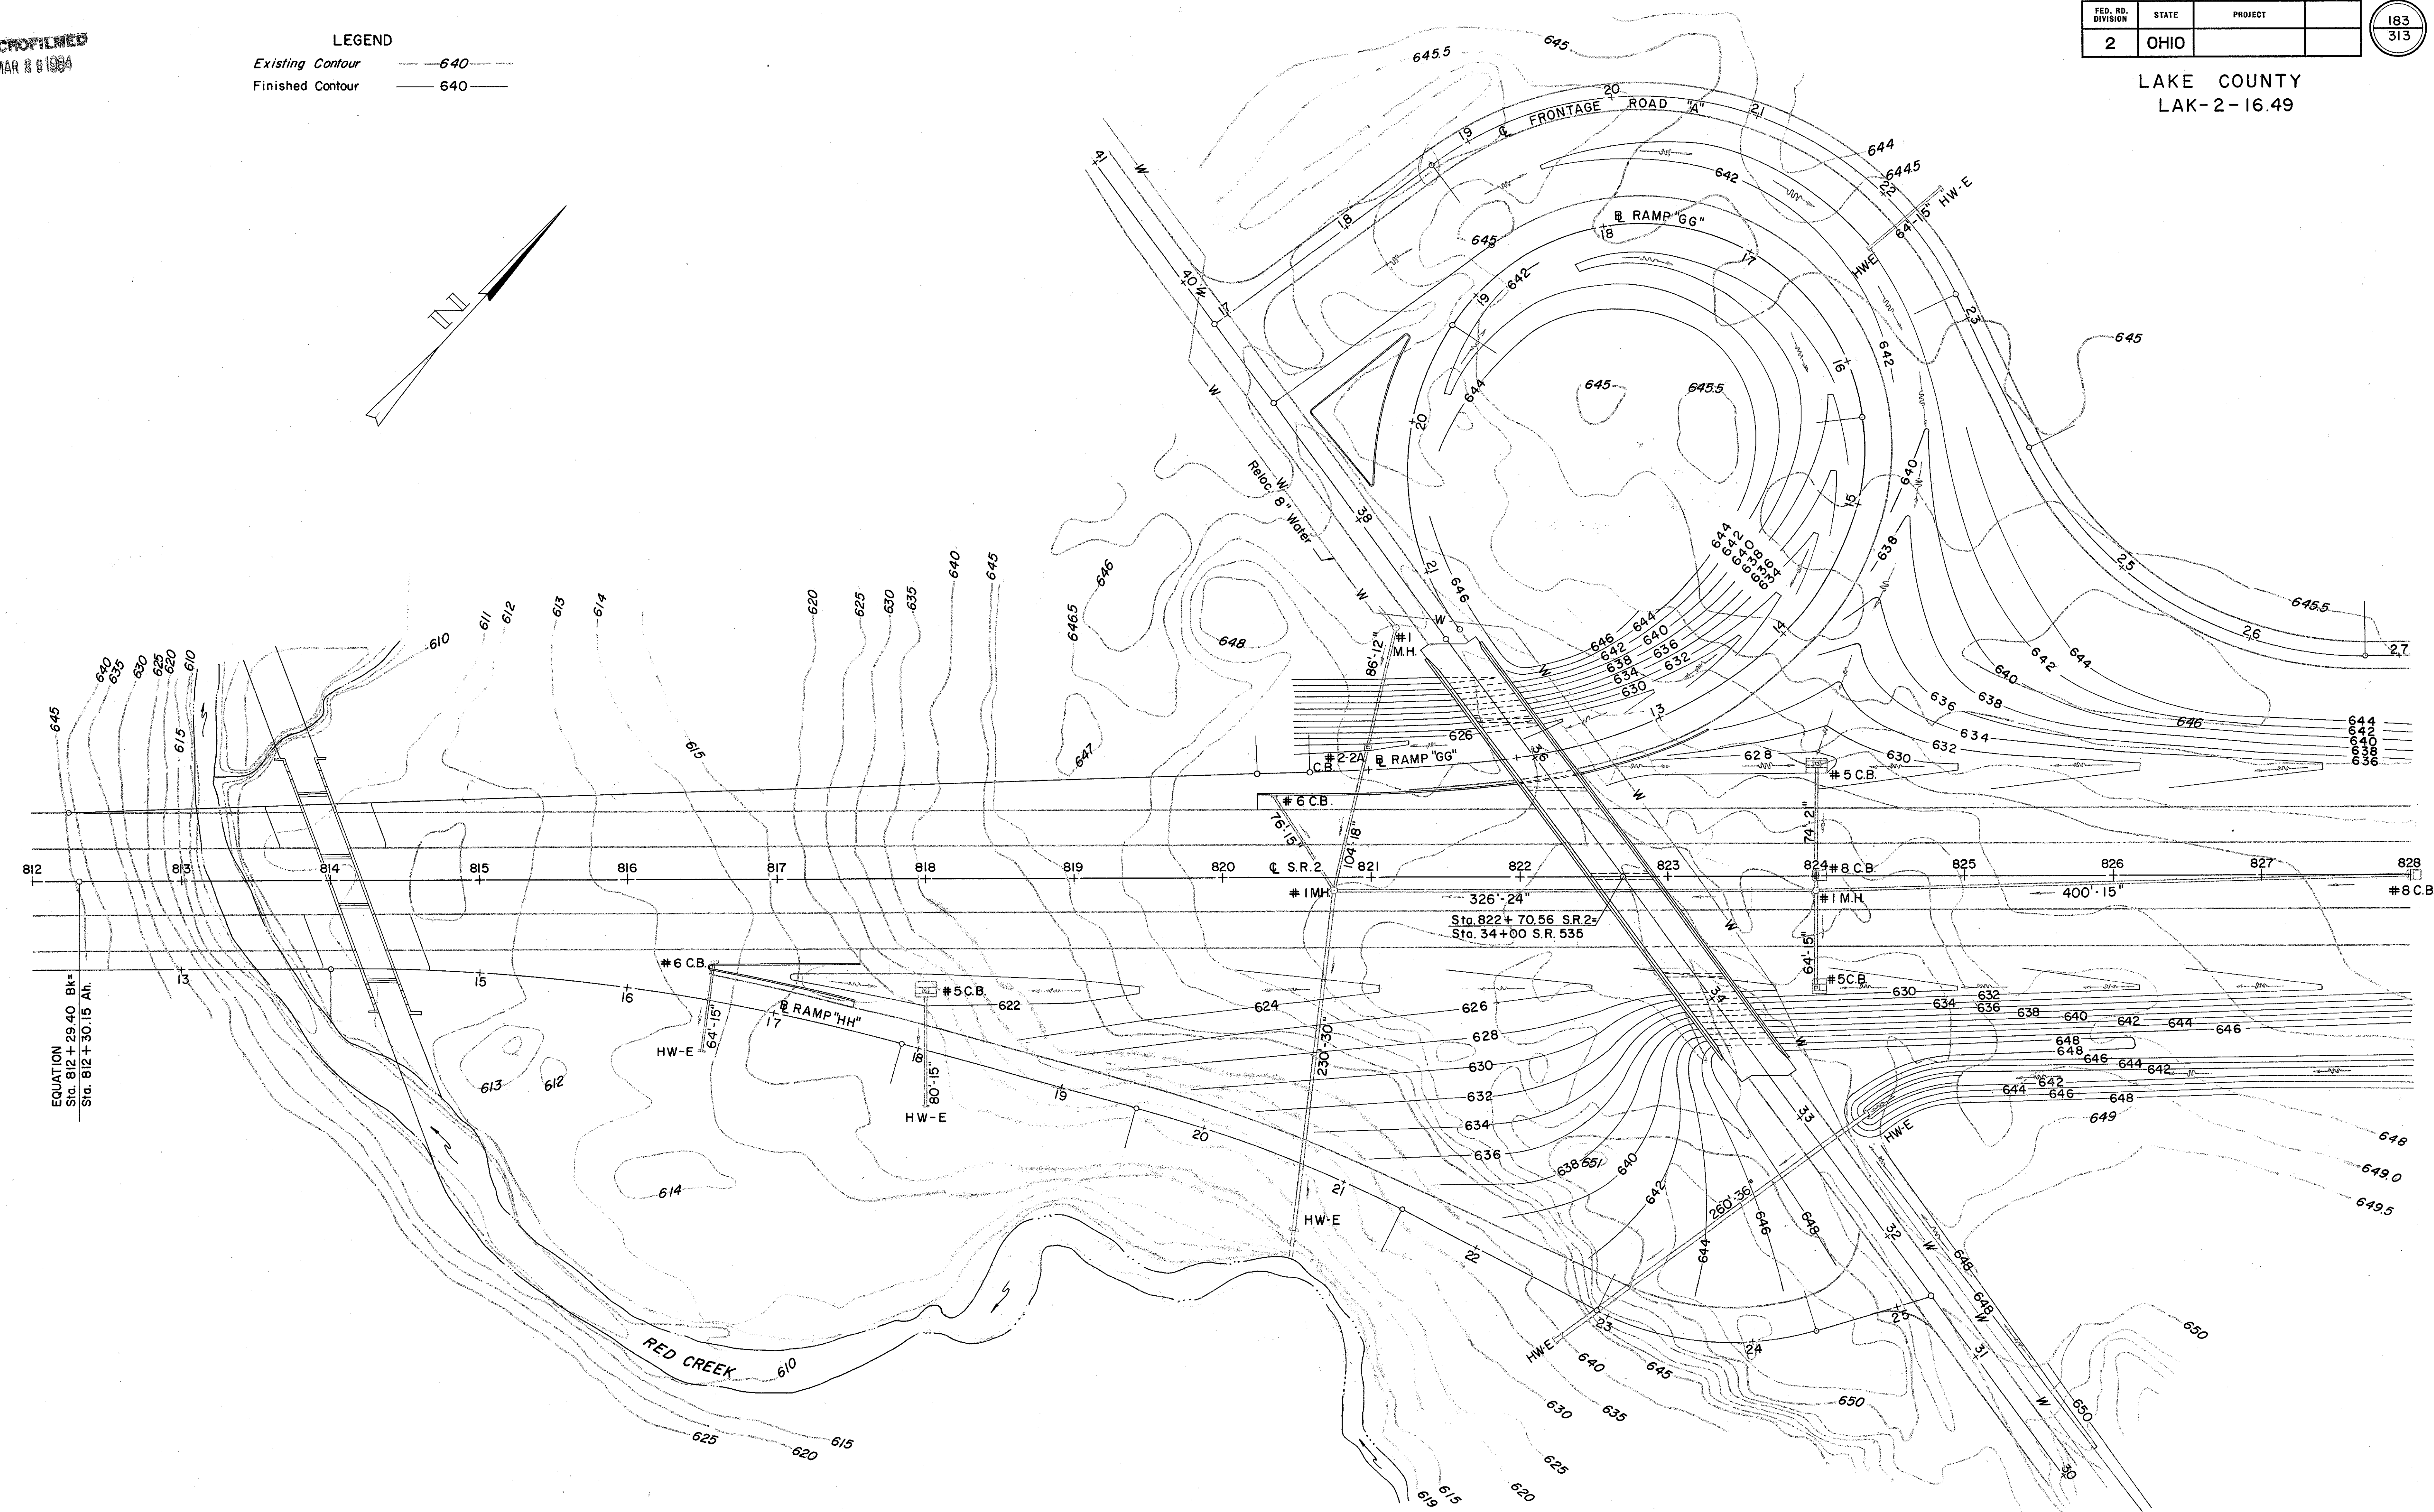

EQUATION  
Sta. 812 + 29.40 Bk =  
Sta. 812 + 30.15 Ah.

326'-24"  
Sta. 822 + 70.56 S.R. 2  
Sta. 34 + 00 S.R. 535

S.R. 535 INTERCHANGE GRADING PLAN

DATE BY F.A.B.  
9-20-61