




FOR OTHER DETAILS
SEE SHEET

CONSTRUCTION JOINT LEGEND

- ① Standard Longitudinal Joint
- ② Standard Expansion Joint
- ③ Expansion Joint Without Dowels
- ④ Standard Contraction Joint

Transition paved berm width Uniformly,
from 8.00' @ Sta. 10+25.75 to 3.00'
@ Sta. 12+25.75

Shaded area shall be constructed to an elevation $\frac{1}{2}$ " lower than the adjacent pavement and surfaced with T-31 and No. 5 aggregate. Cost of T-31 and aggregate shall be included in price bid for T-71

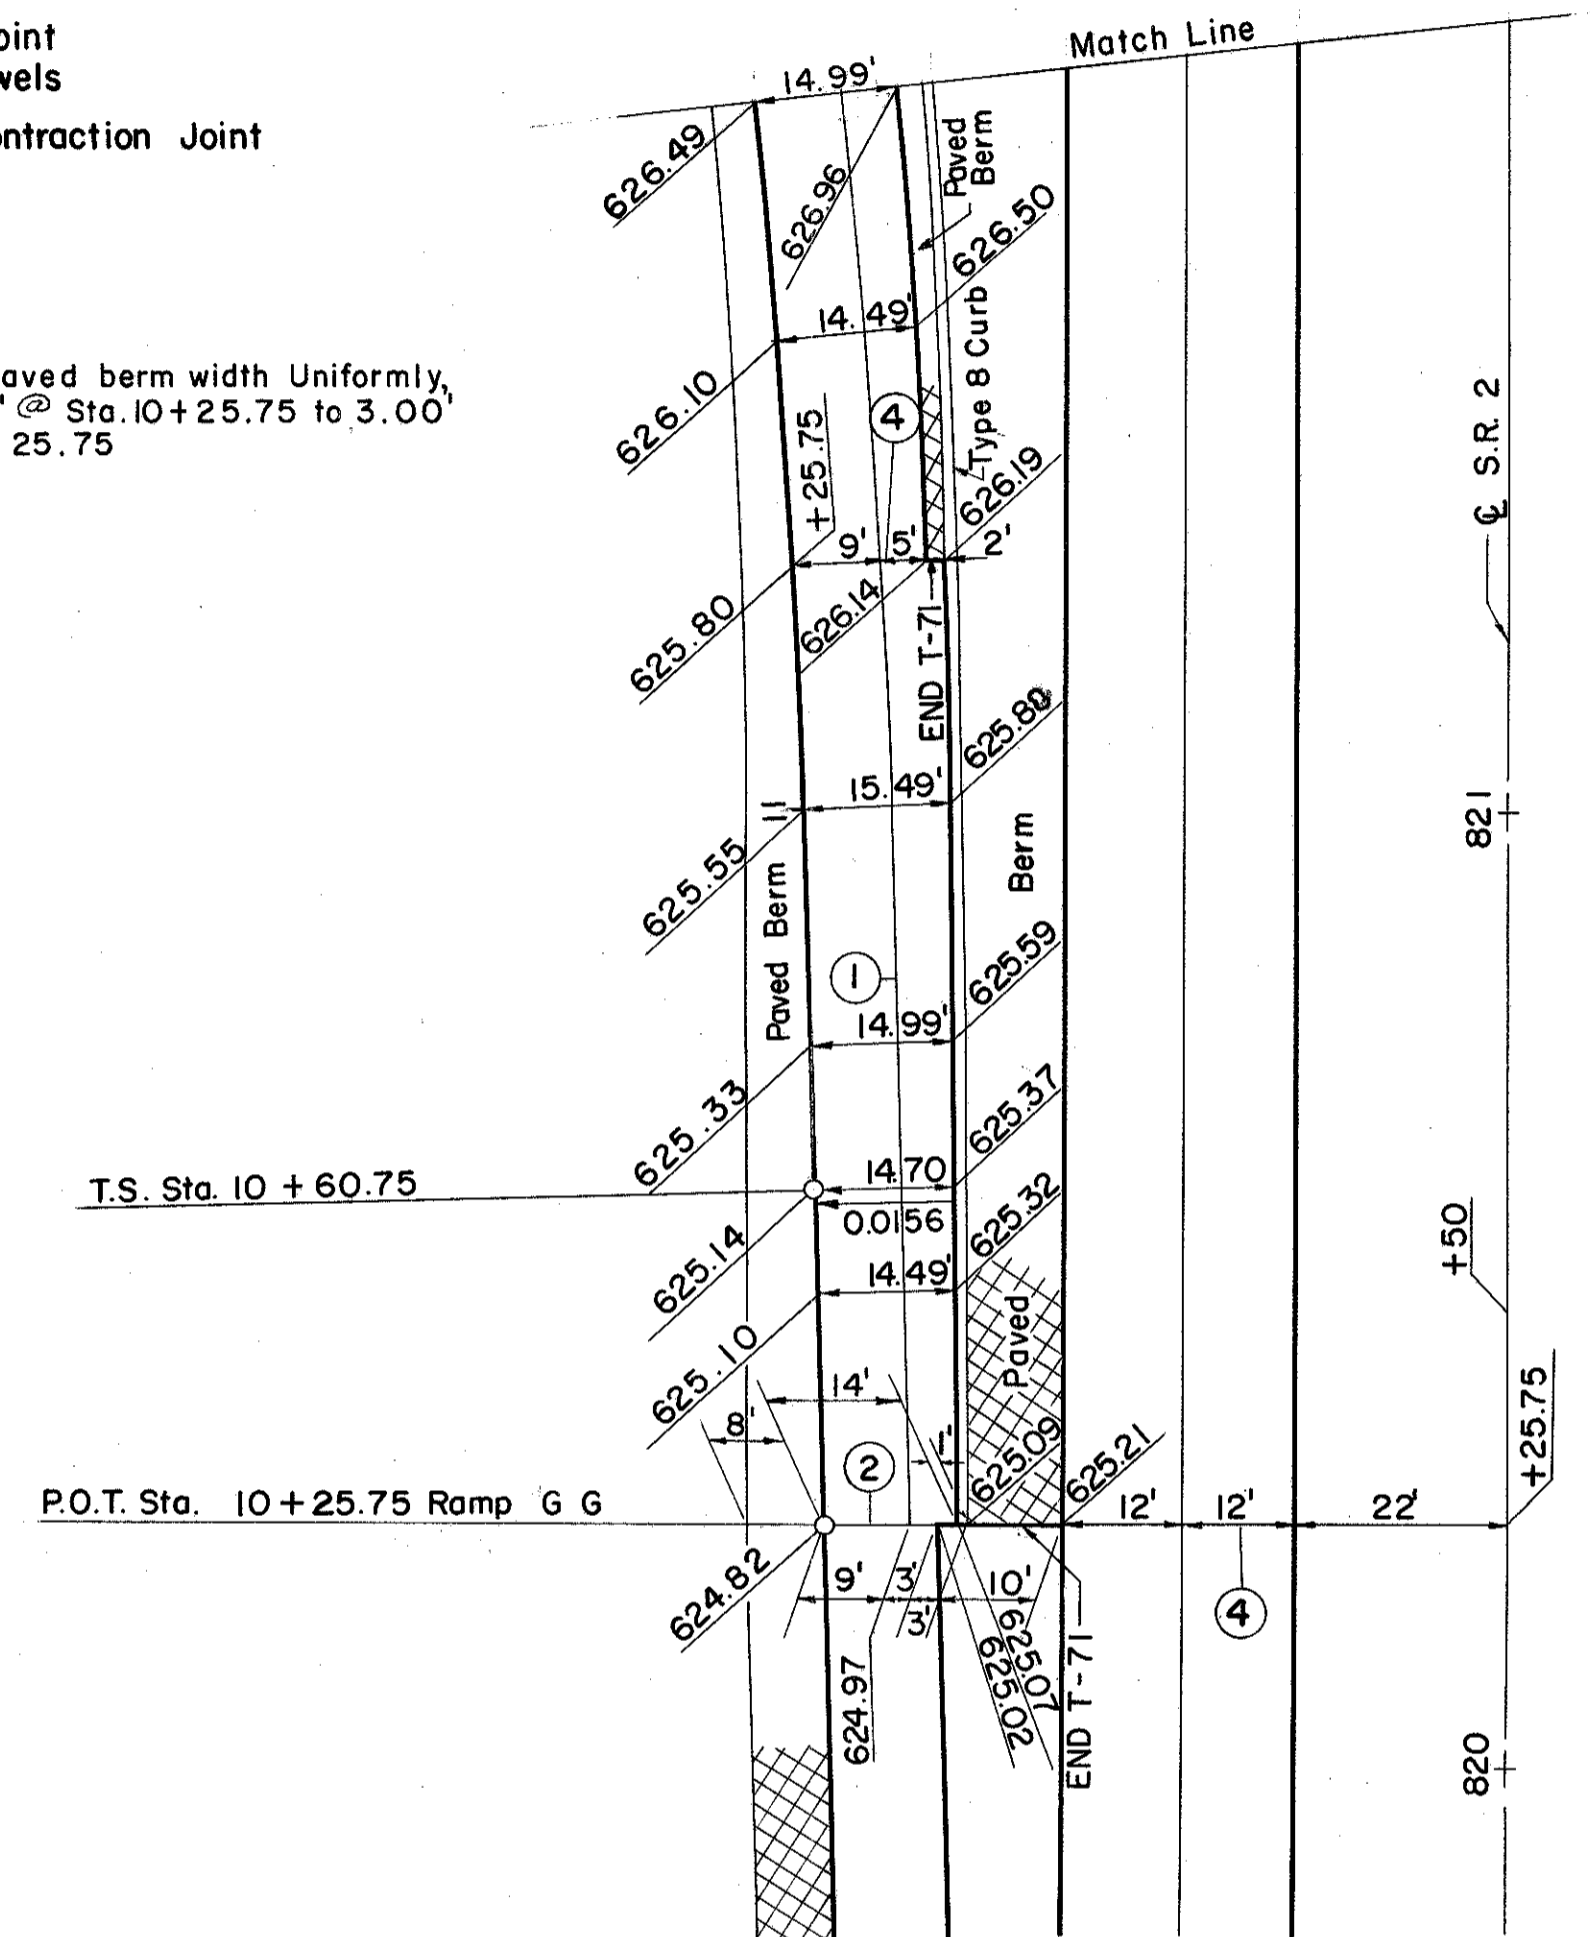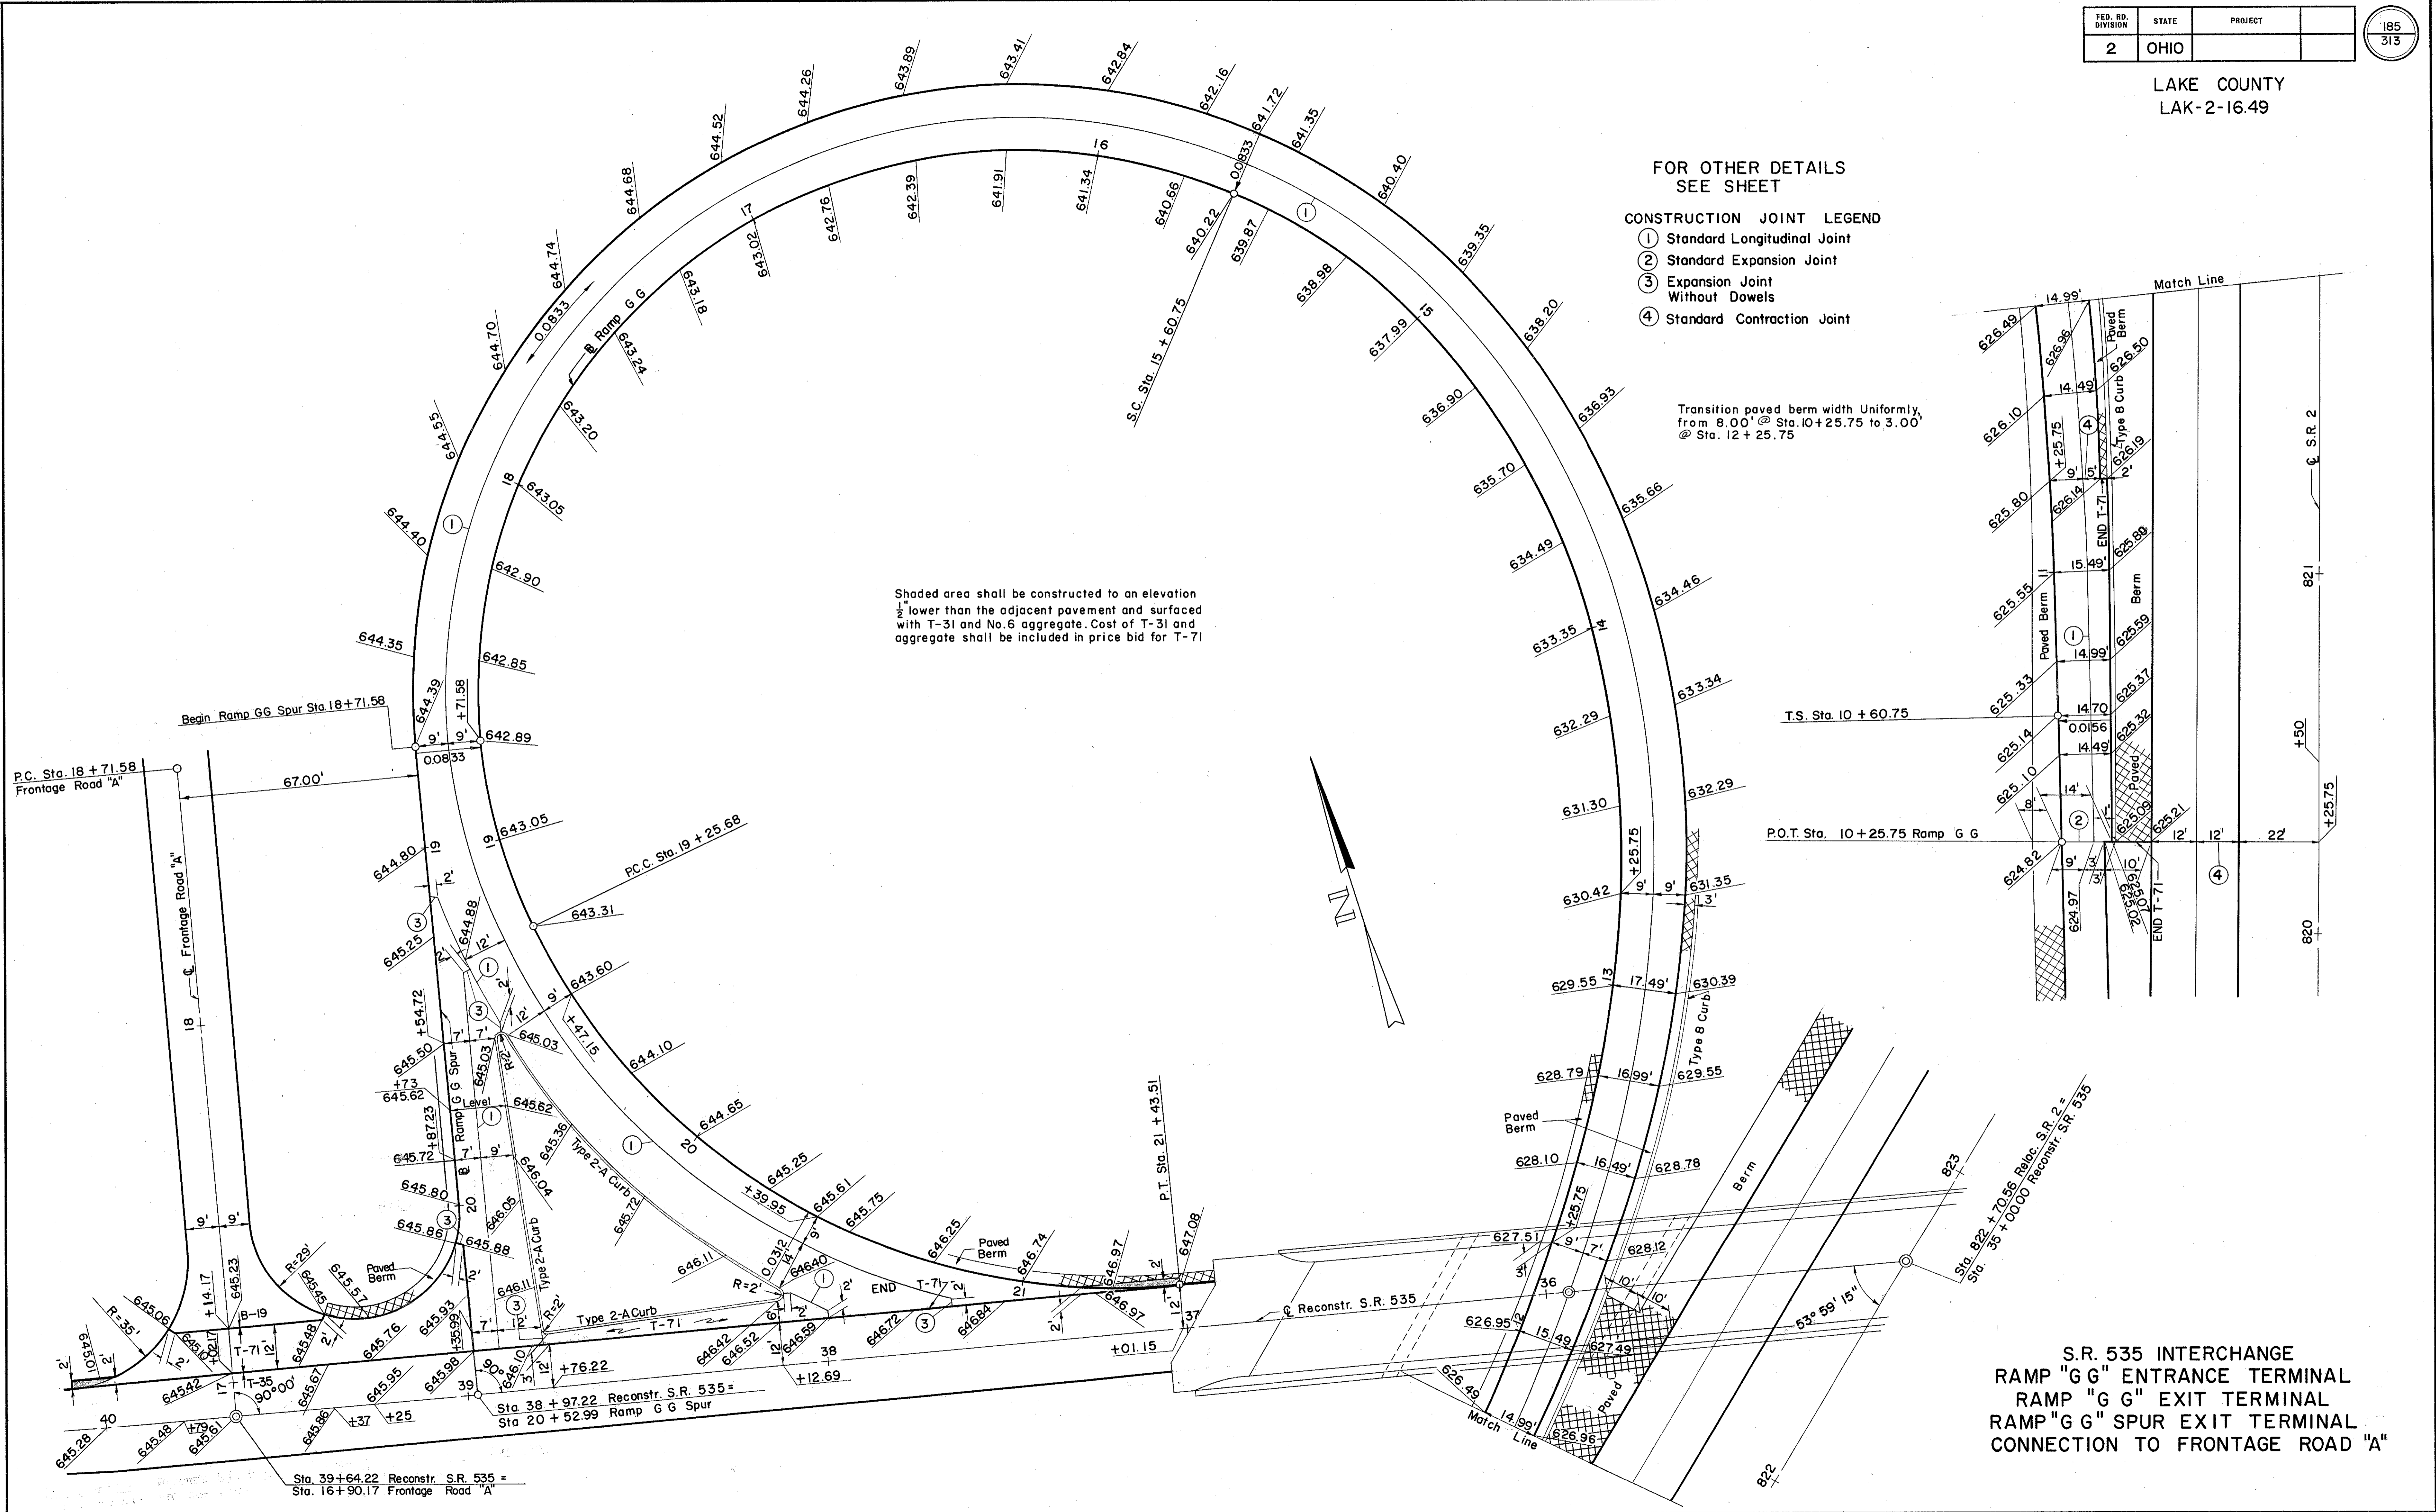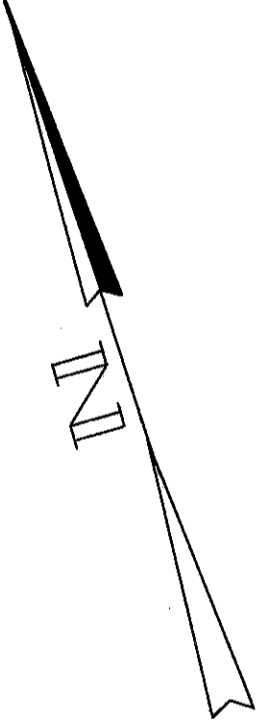

S.R. 535 INTERCHANGE
RAMP "G G" ENTRANCE TERMINAL
RAMP "G G" EXIT TERMINAL
RAMP "G G" SPUR EXIT TERMINAL
CONNECTION TO FRONTAGE ROAD "A"