


LAKE COUNTY
LAK-2-16.49

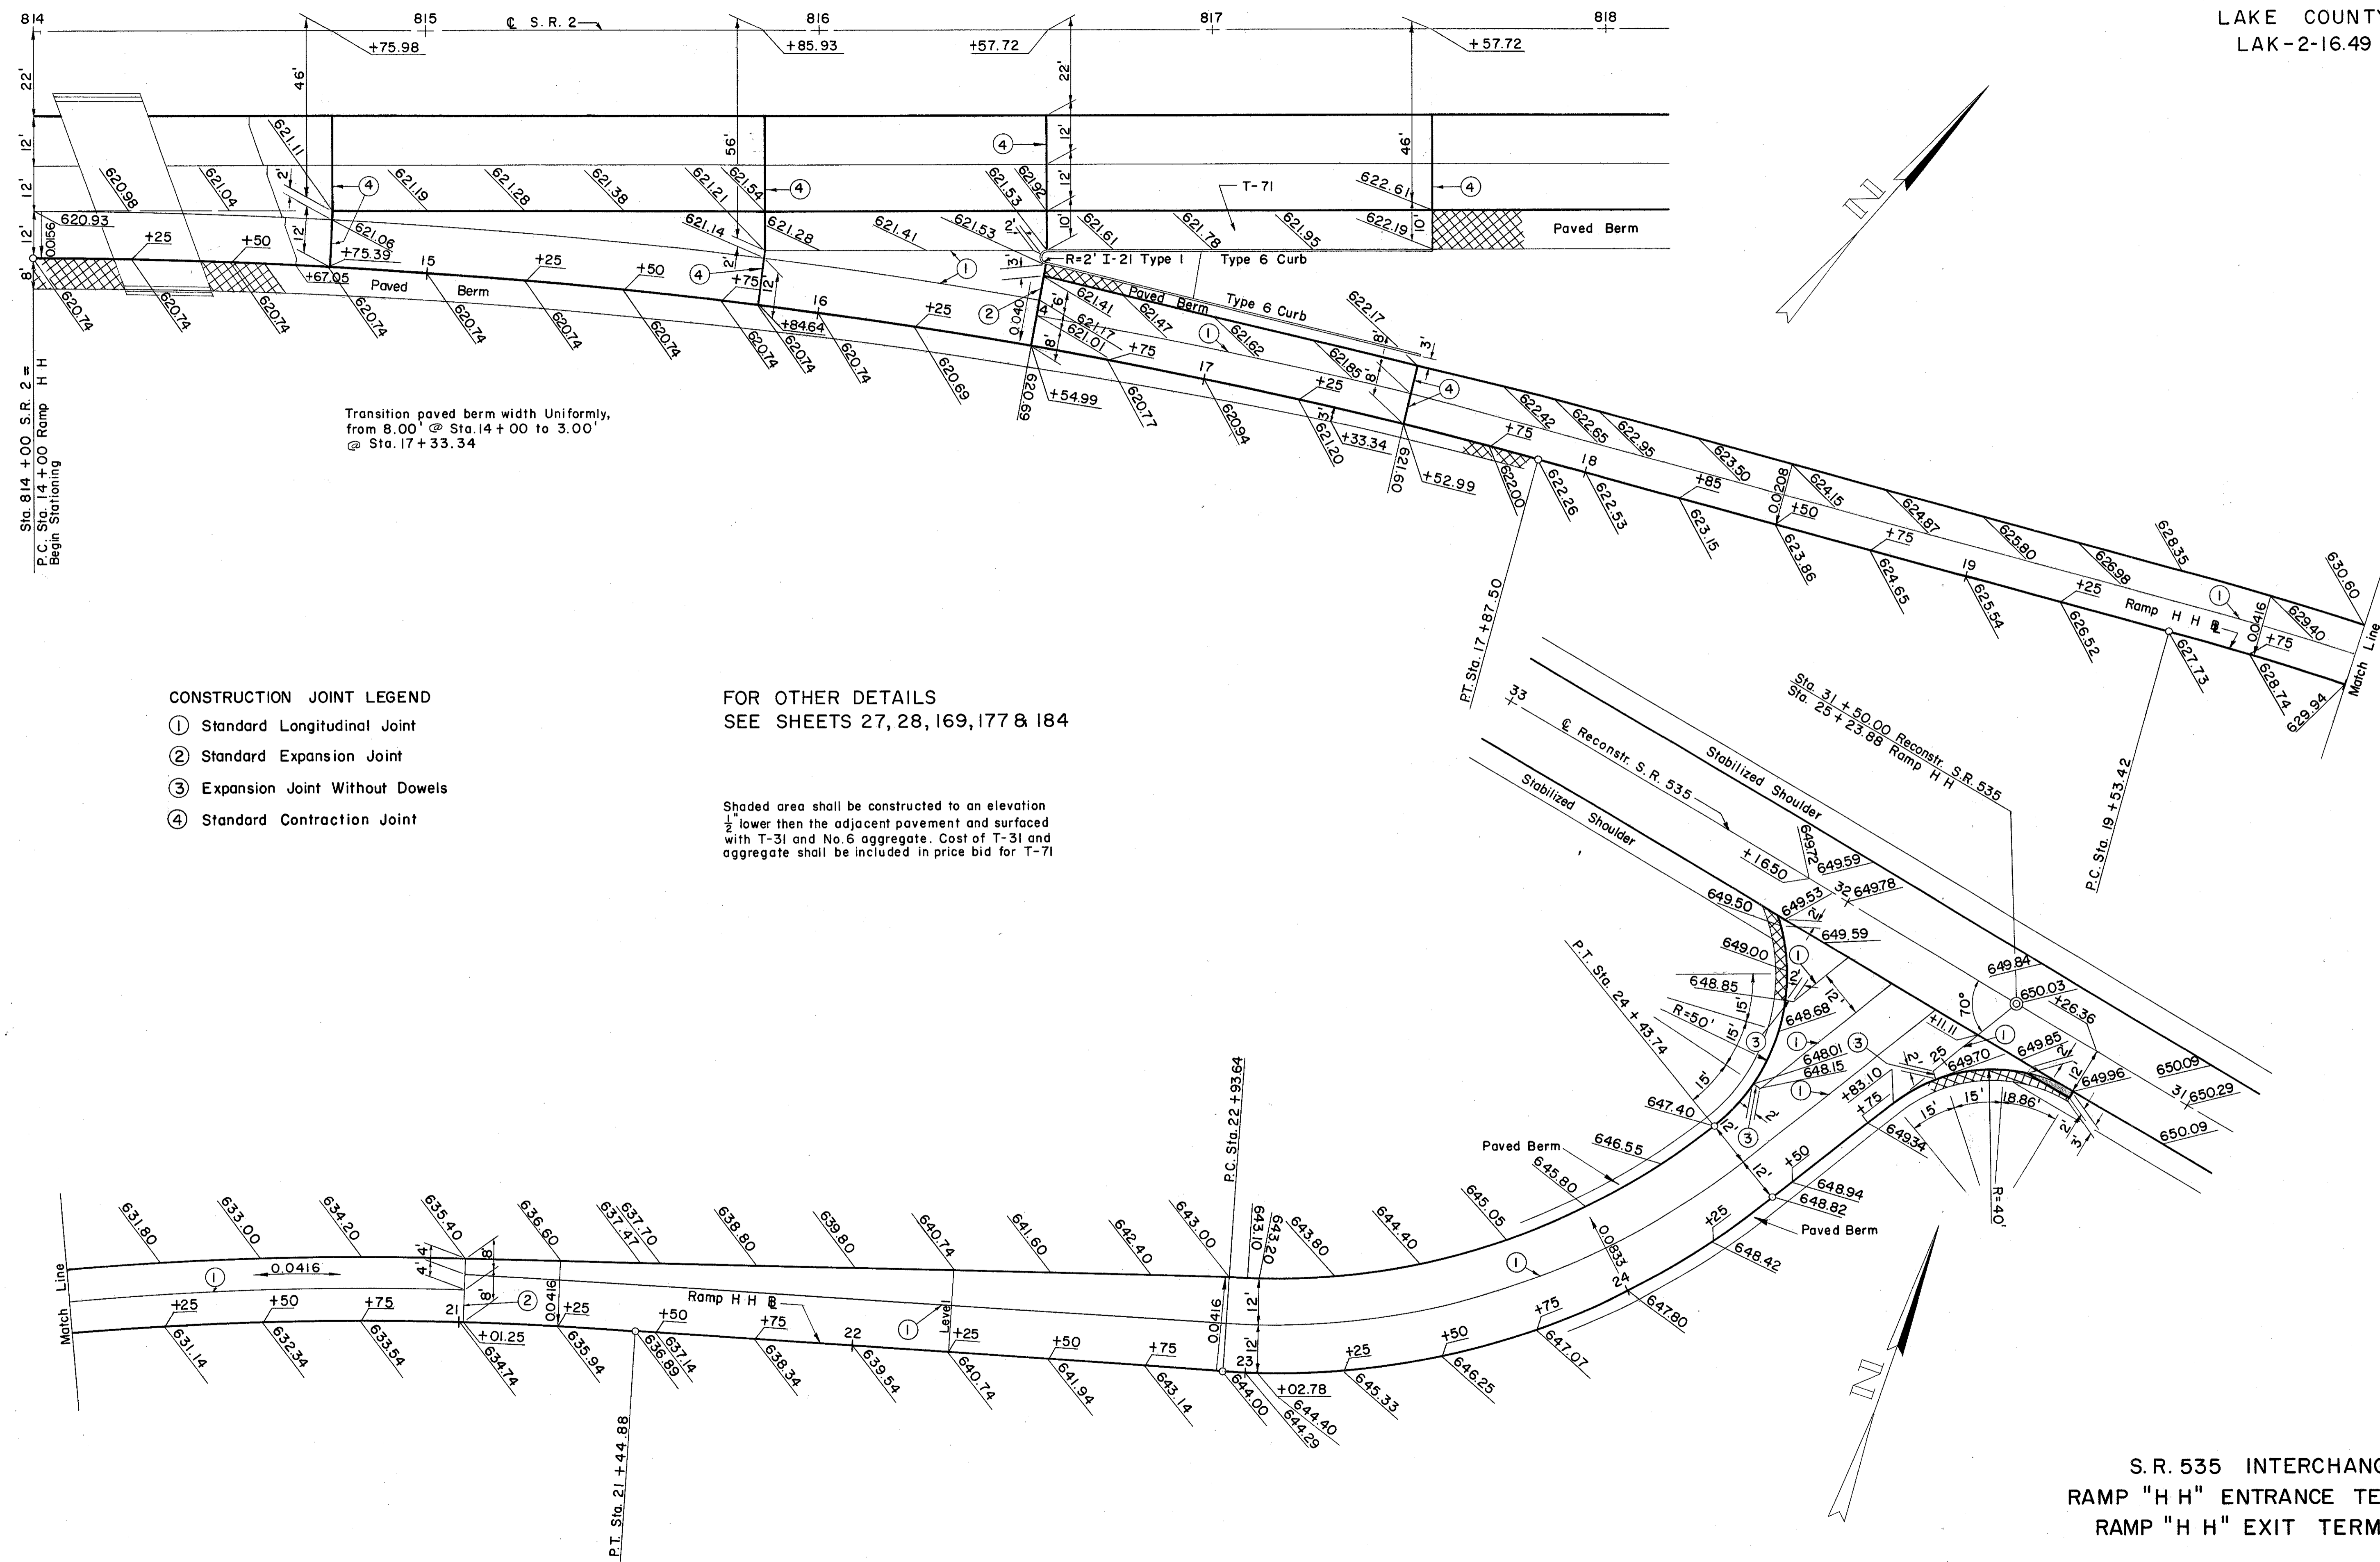

CONSTRUCTION JOINT LEGEND

- ① Standard Longitudinal Joint
- ② Standard Expansion Joint
- ③ Expansion Joint Without Dowels
- ④ Standard Contraction Joint

FOR OTHER DETAILS
SEE SHEETS 27, 28, 169, 177 & 184

Shaded area shall be constructed to an elevation $\frac{1}{8}$ lower than the adjacent pavement and surfaced with T-31 and No. 6 aggregate. Cost of T-31 and aggregate shall be included in price bid for T-71

S.R. 535 INTERCHANGE
RAMP "H H" ENTRANCE TERMINAL
RAMP "H H" EXIT TERMINAL