
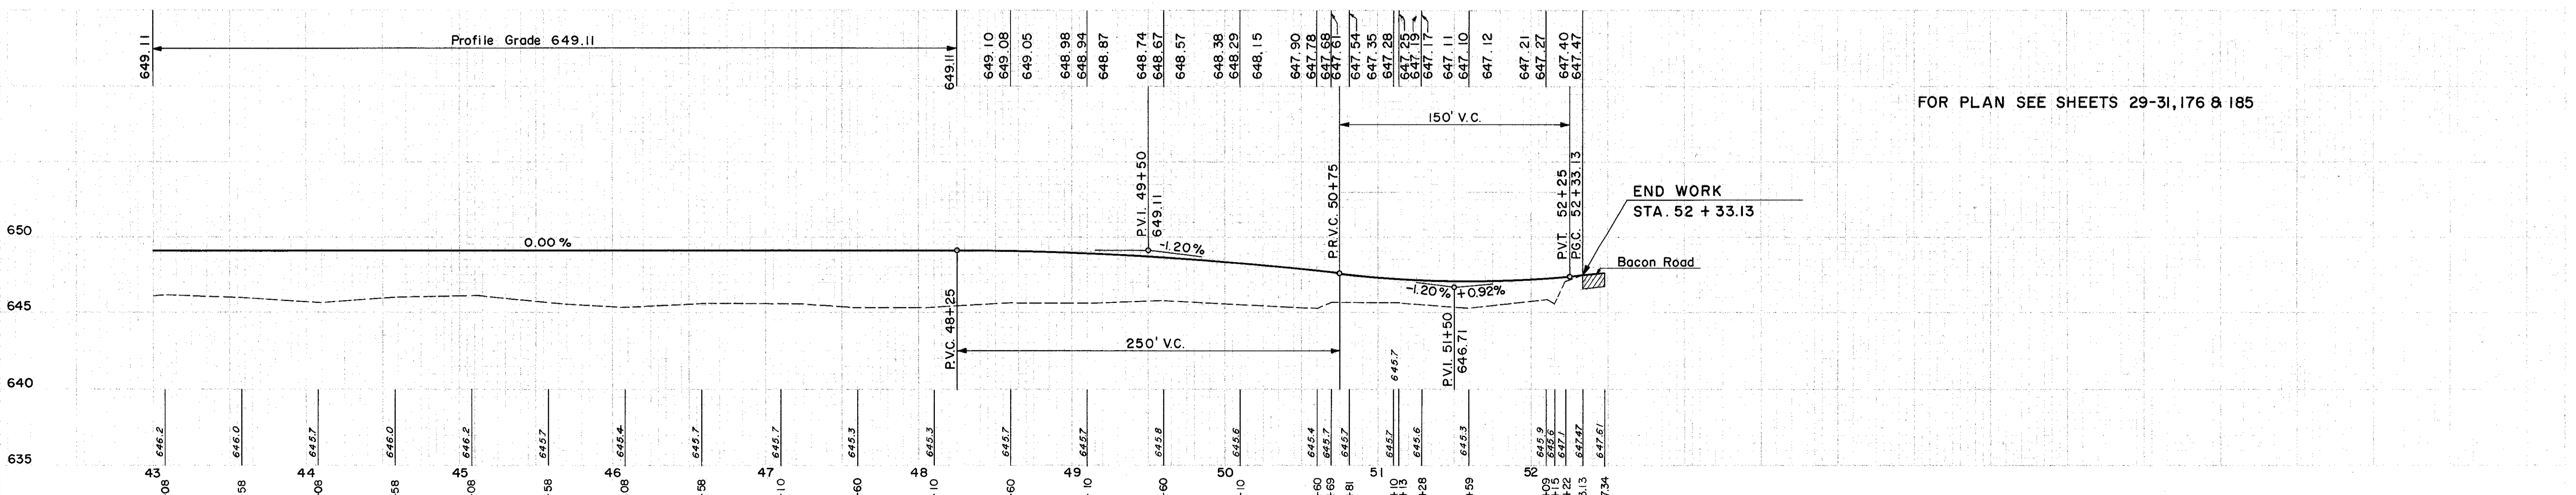
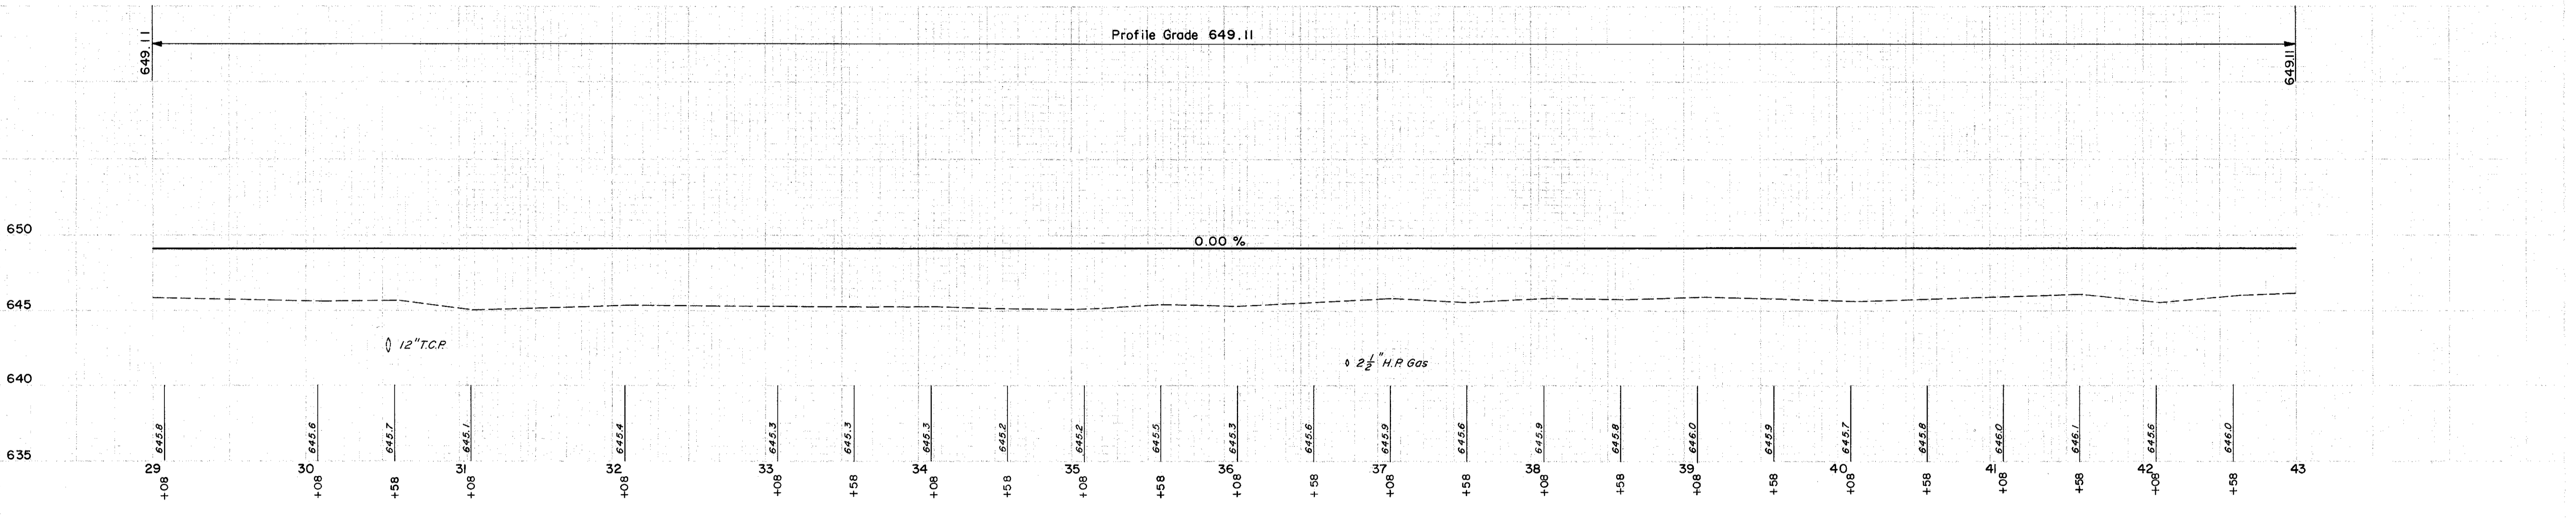


LAKE COUNTY
LAK-2-16.49

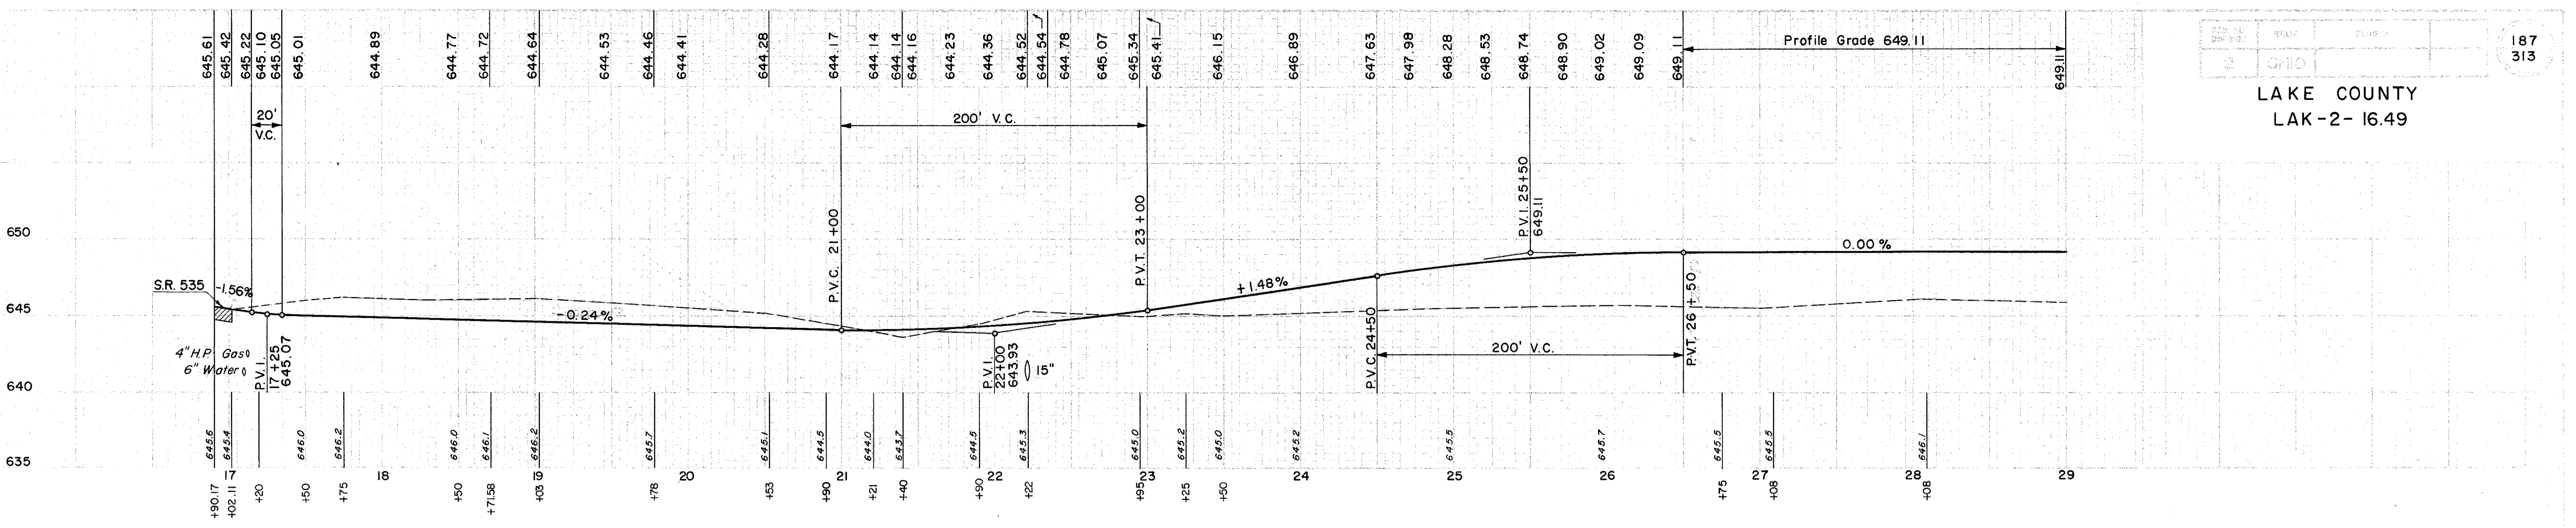

FOR PLAN SEE SHEETS 29-31, 176 & 185

END WORK
STA. 52 + 33.13
Bacon Road

PROFILE FRONTAGE ROAD "A"
STA. 17+02.17 TO STA. 52 + 33.13