


END B. W. 11/18/13
 BY SCS 11/18/13
 DRAWING 645 11/18/13
 WMS 11/18/13
 REVISION BY WMS 11/18/13

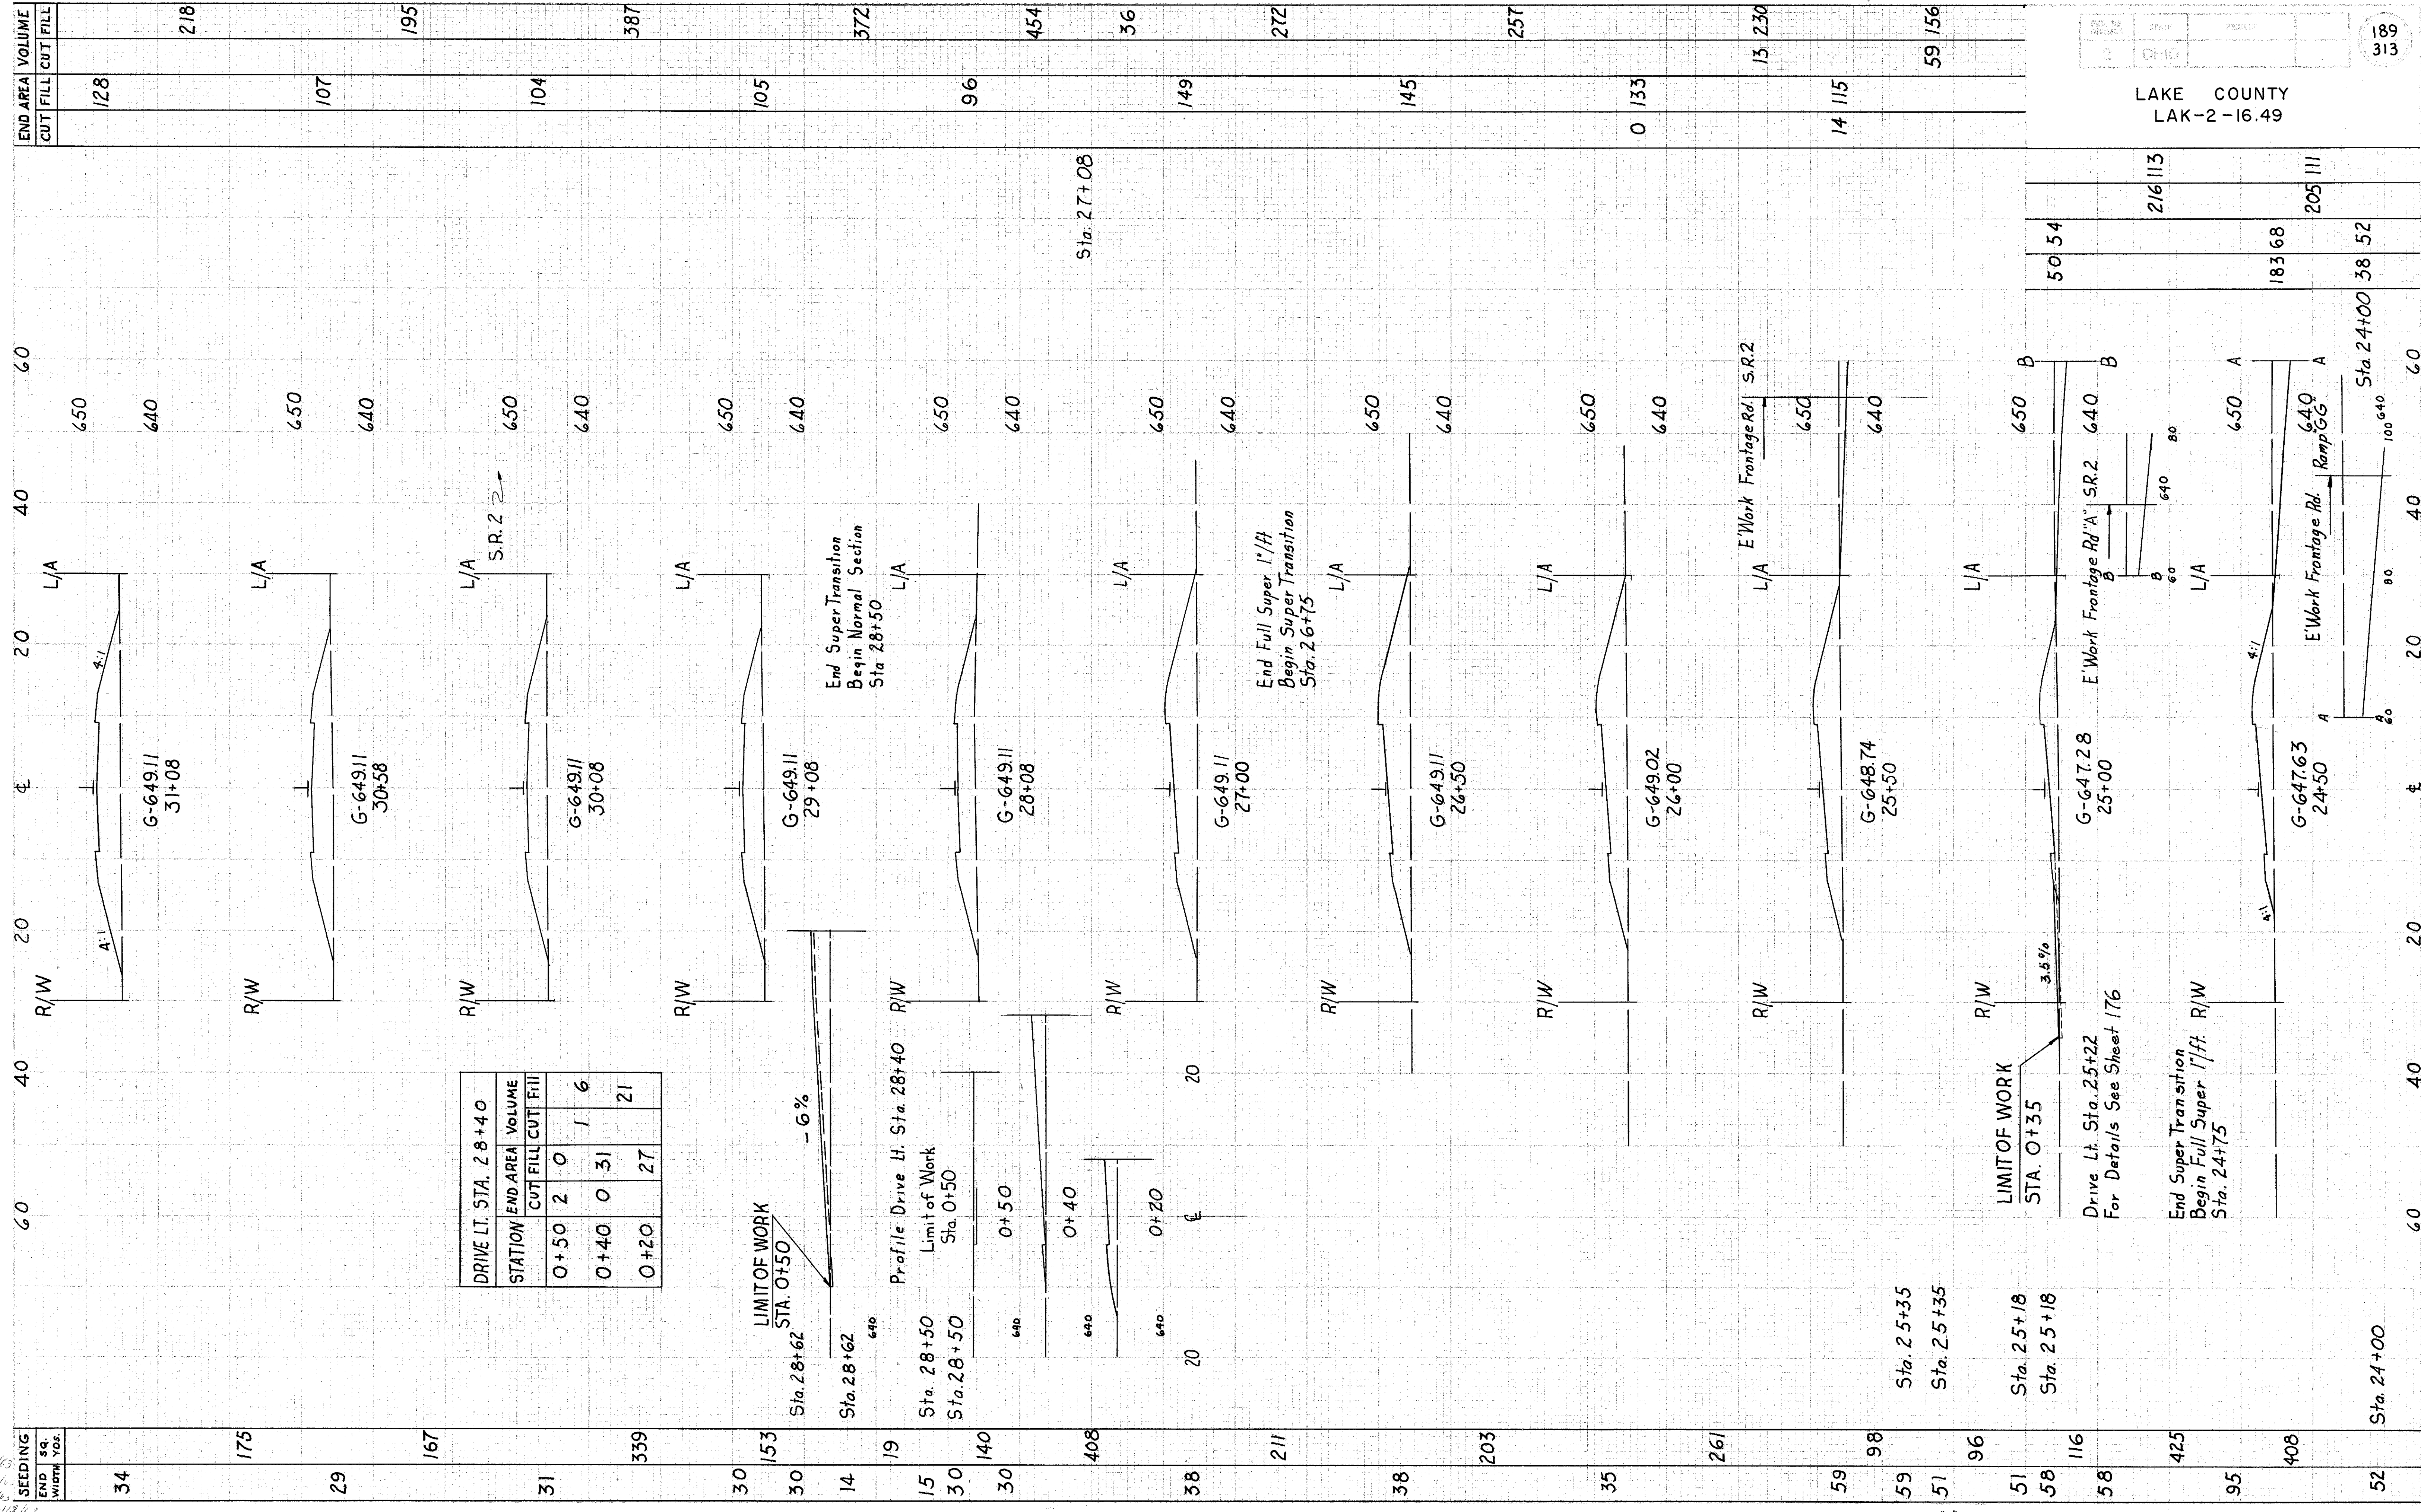

DRIVE LT. STA. 28+40			
STATION	END AREA	VOLUME	
	CUT	FILL	CUT FILL
0+50	2	0	1 6
0+40	0	31	
0+20	0	27	21

END AREA	VOLUME
CUT	FILL
128	218
107	195
104	387
105	372
96	454
149	36
145	272
0	257
133	13
14	230
14	115
59	156

FRONTAGE RDA Sta. 24+50 to Sta. 31+08