


END AREA	VOLUME
CUT	FILL
110	218
125	249
144	256
132	263
141	254
133	239
125	226
119	209
107	210

120	198
94	159
78	

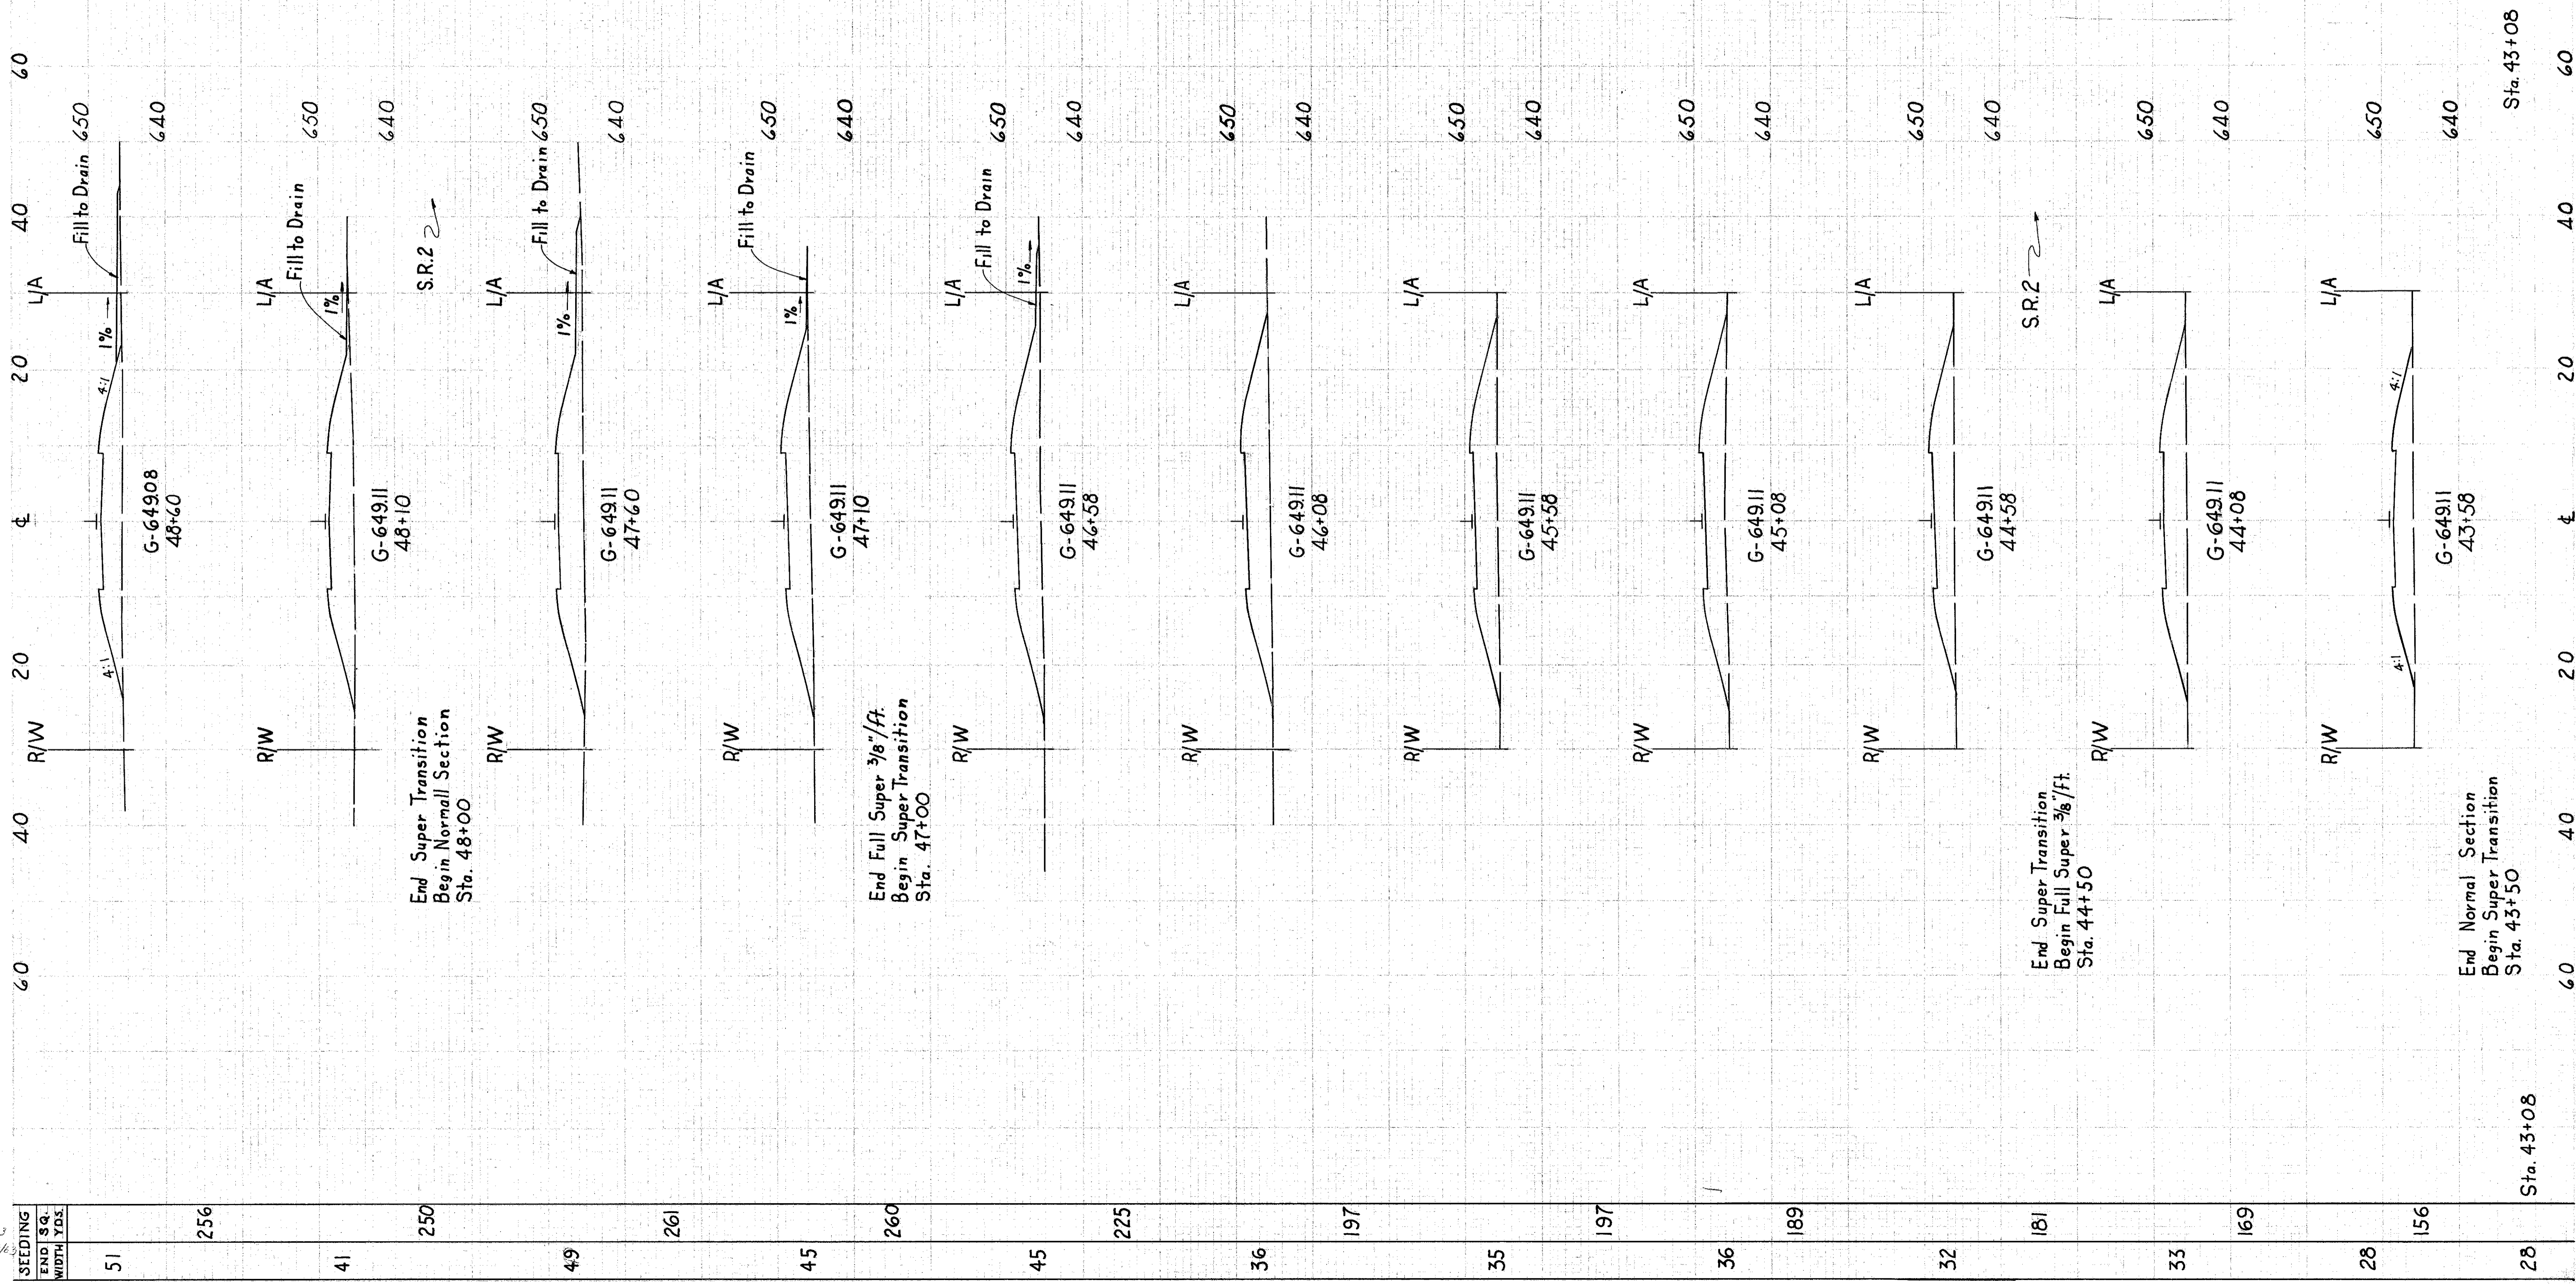

FRONTAGE RD. A Sta. 43+58 to Sta. 48+60

Handwritten notes in the bottom left corner, including '4:1' and '1%'.