


END WORK STA. 52+33.13
 STA. 52+33.13
 STA. 51+85
 STA. 48+60

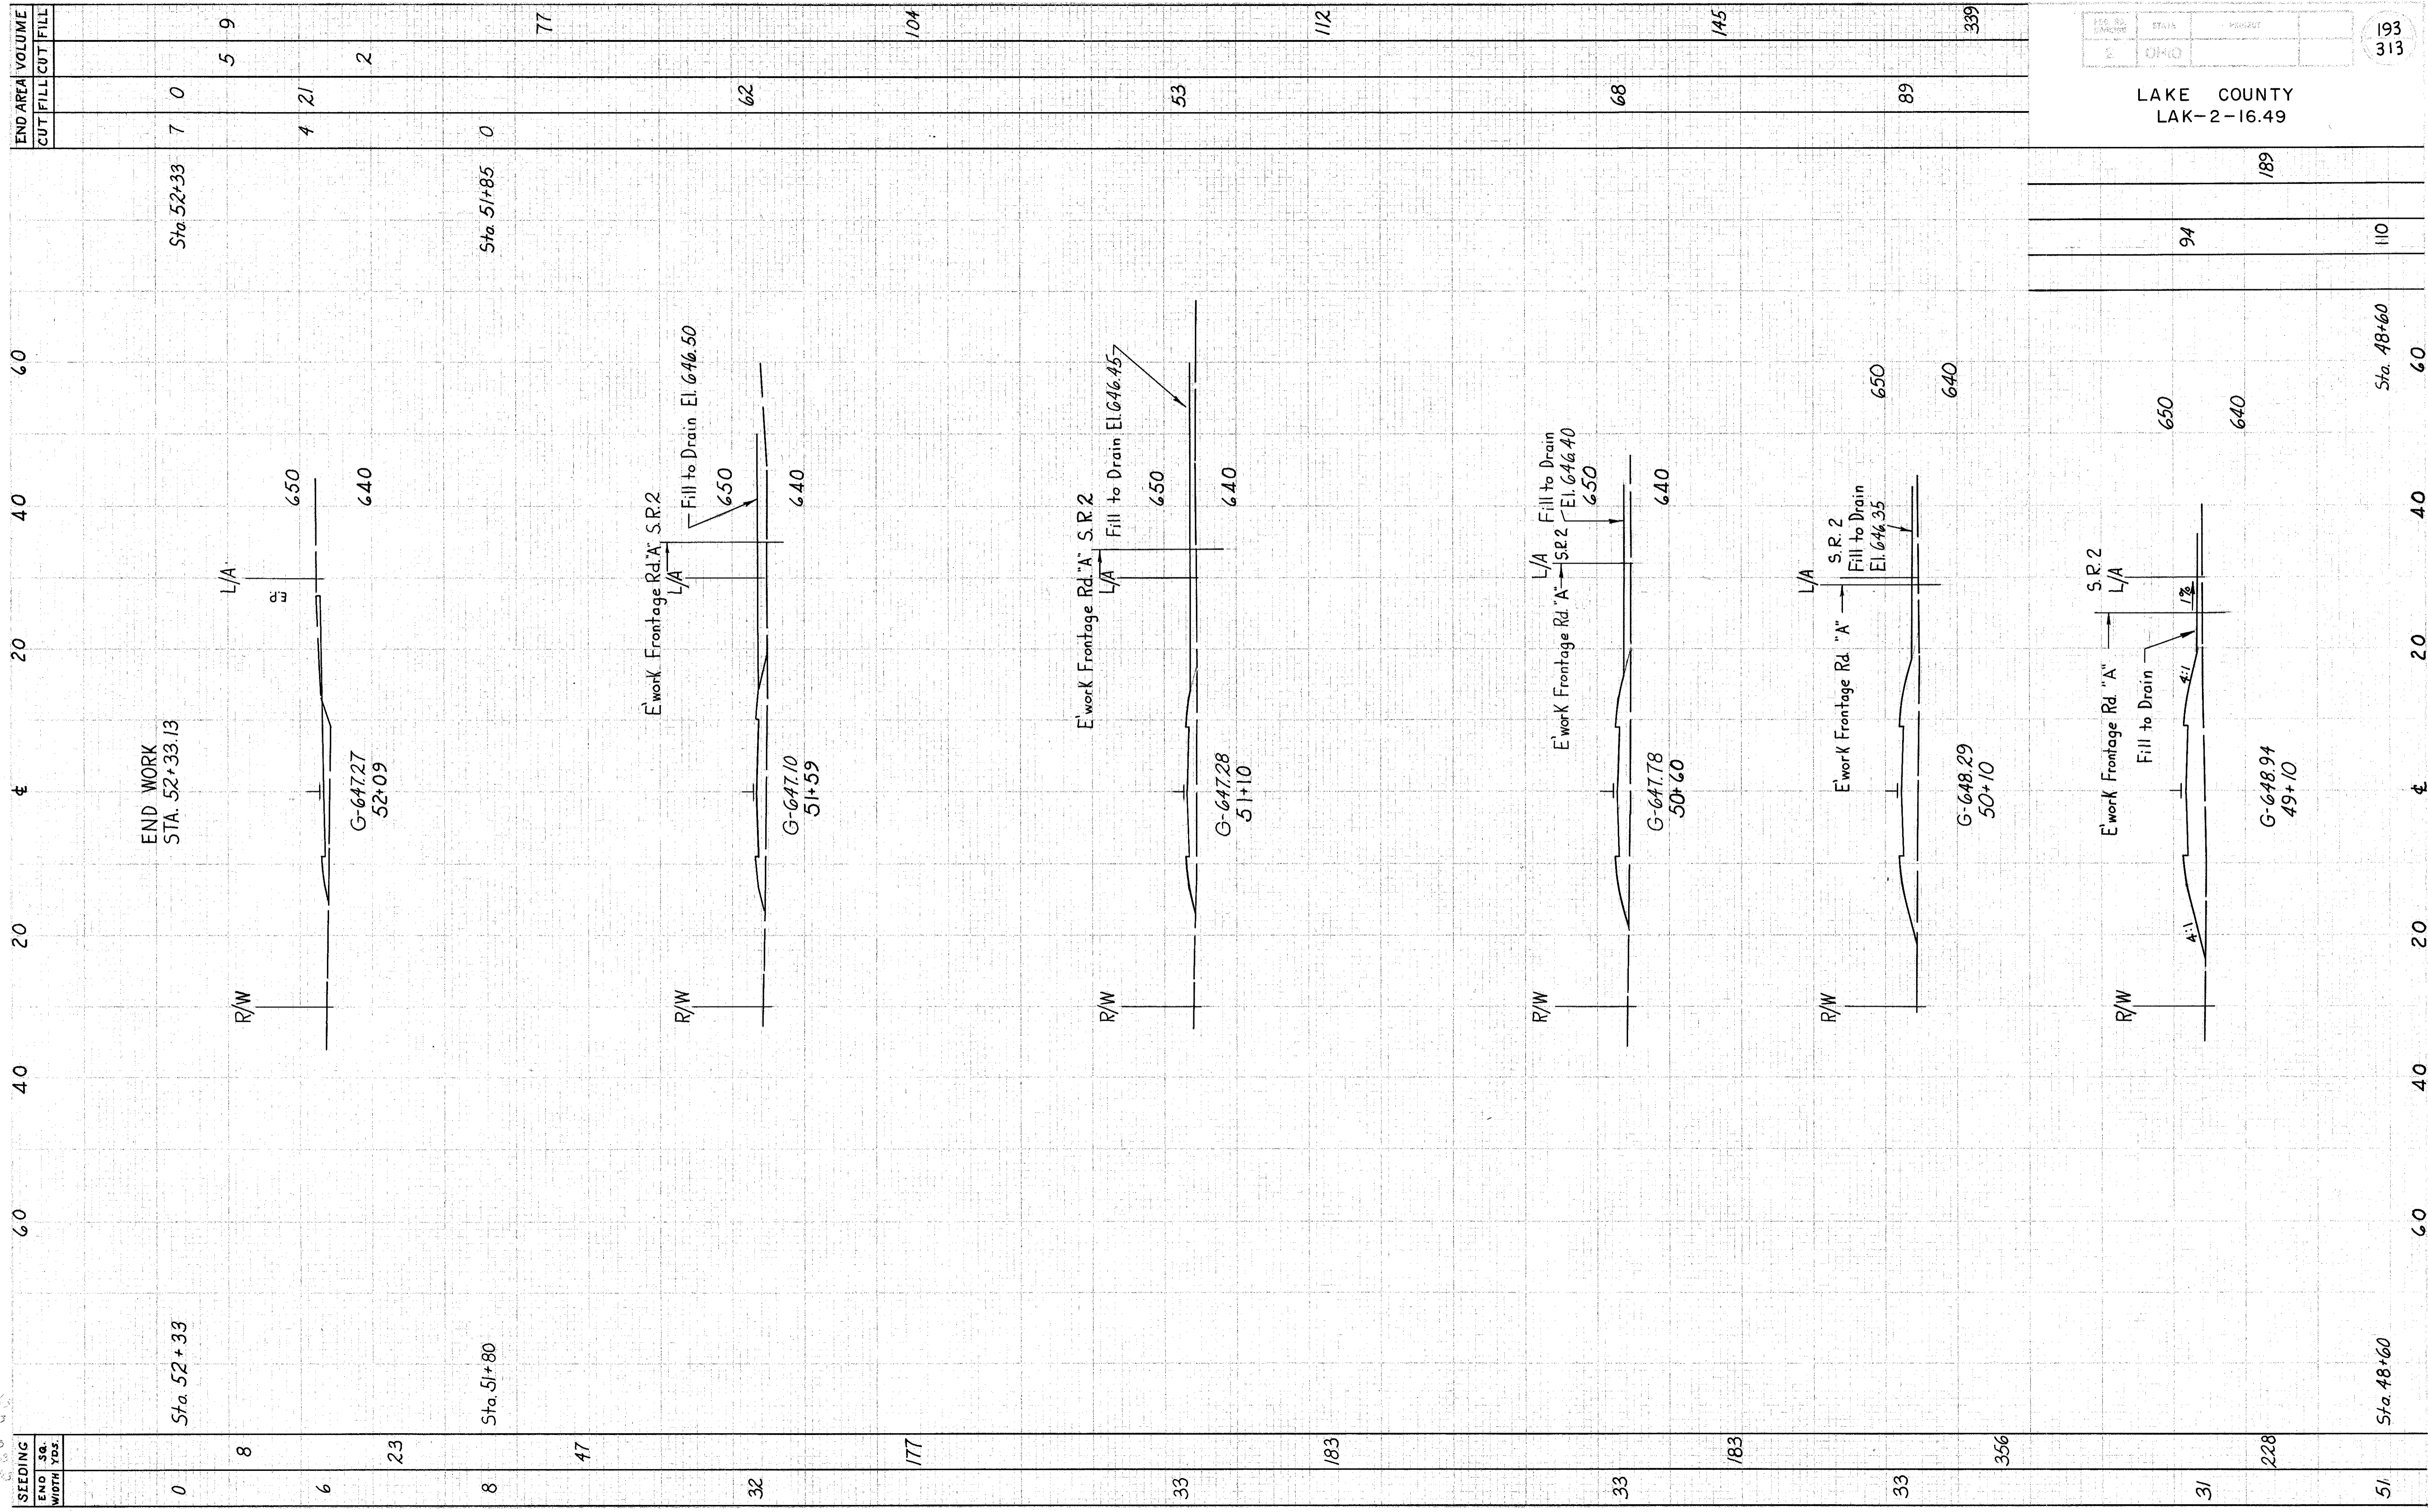

SEEDING	END STA.	END AREA	VOLUME
END SQ. WIDTH YDS		CUT	FILL
0	Sta. 52+33	7	0
6		4	21
23			2
8	Sta. 51+85	0	
47			77
32			62
177			104
33			53
183			112
33			68
183			145
33			89
356			399
31			
228			
51	Sta. 48+60		

DATE	STATE	PROJECT
5	OHIO	

LAKE COUNTY
 LAK-2-16.49

Sta. 48+60
 94
 110
 189

193
 313

FRONTAGE RD. "A" Sta. 49+10 to Sta. 52+09