
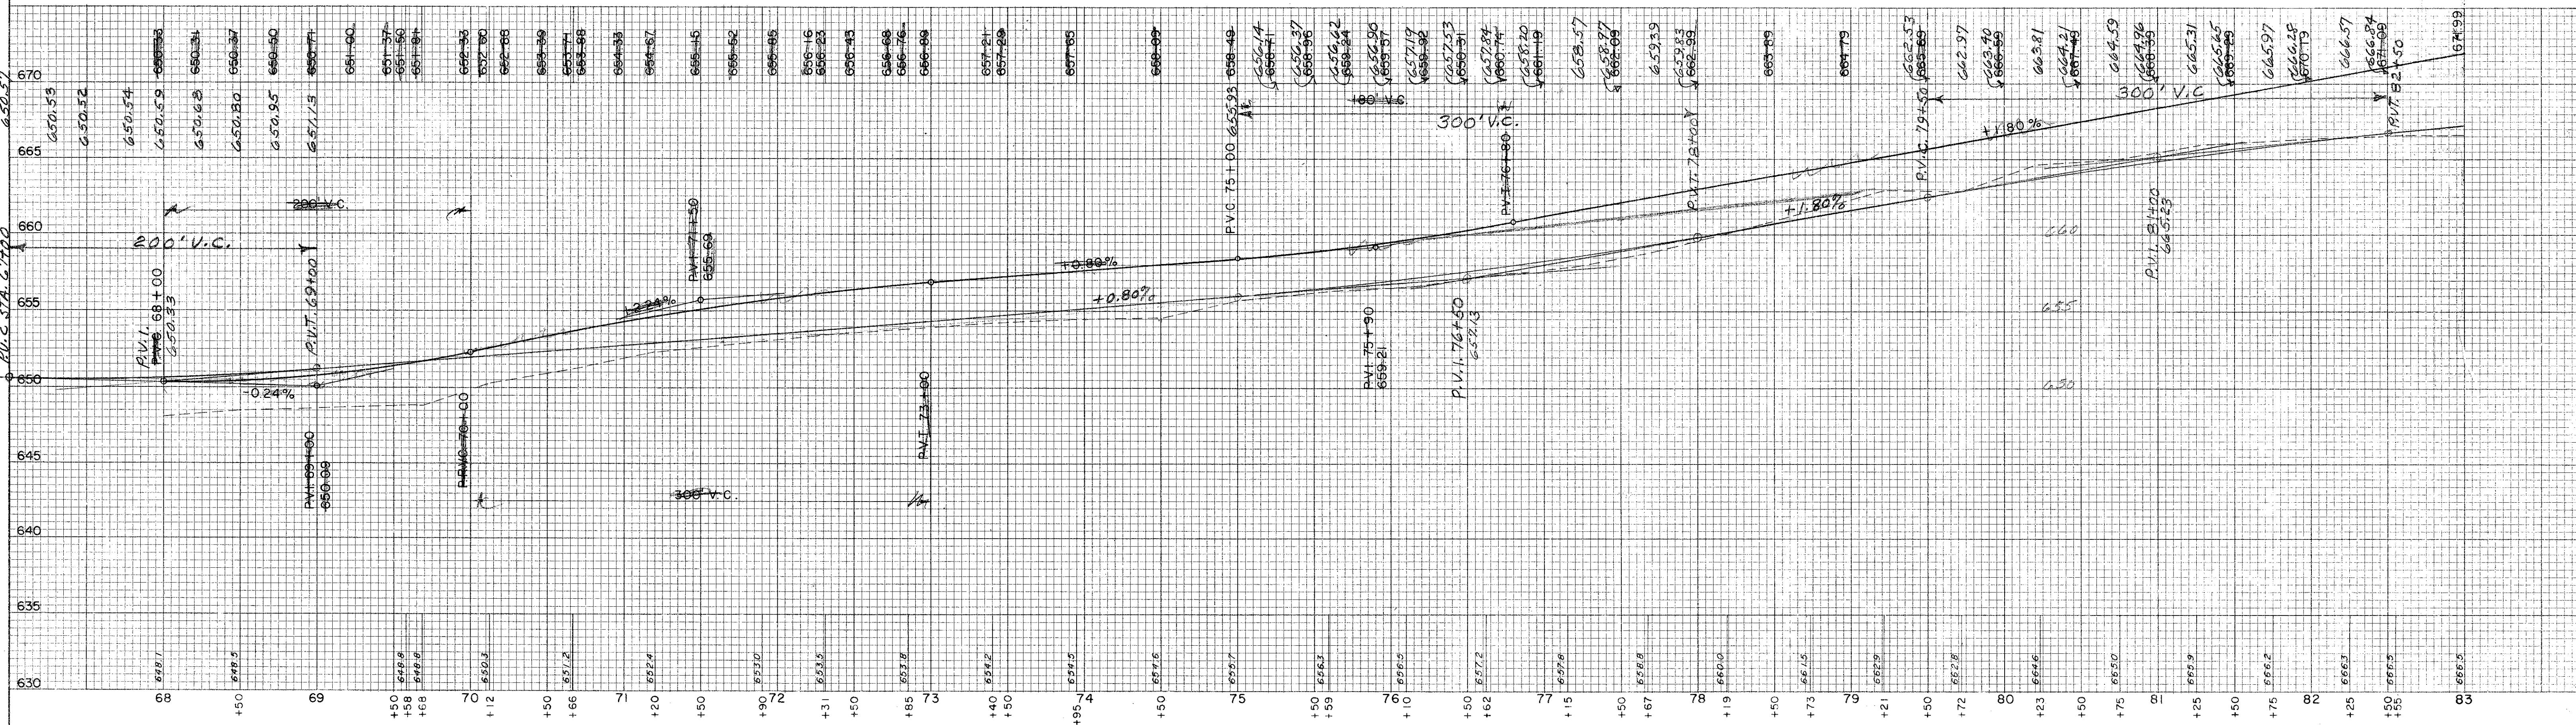


LAKE COUNTY
LAK-2-16.49

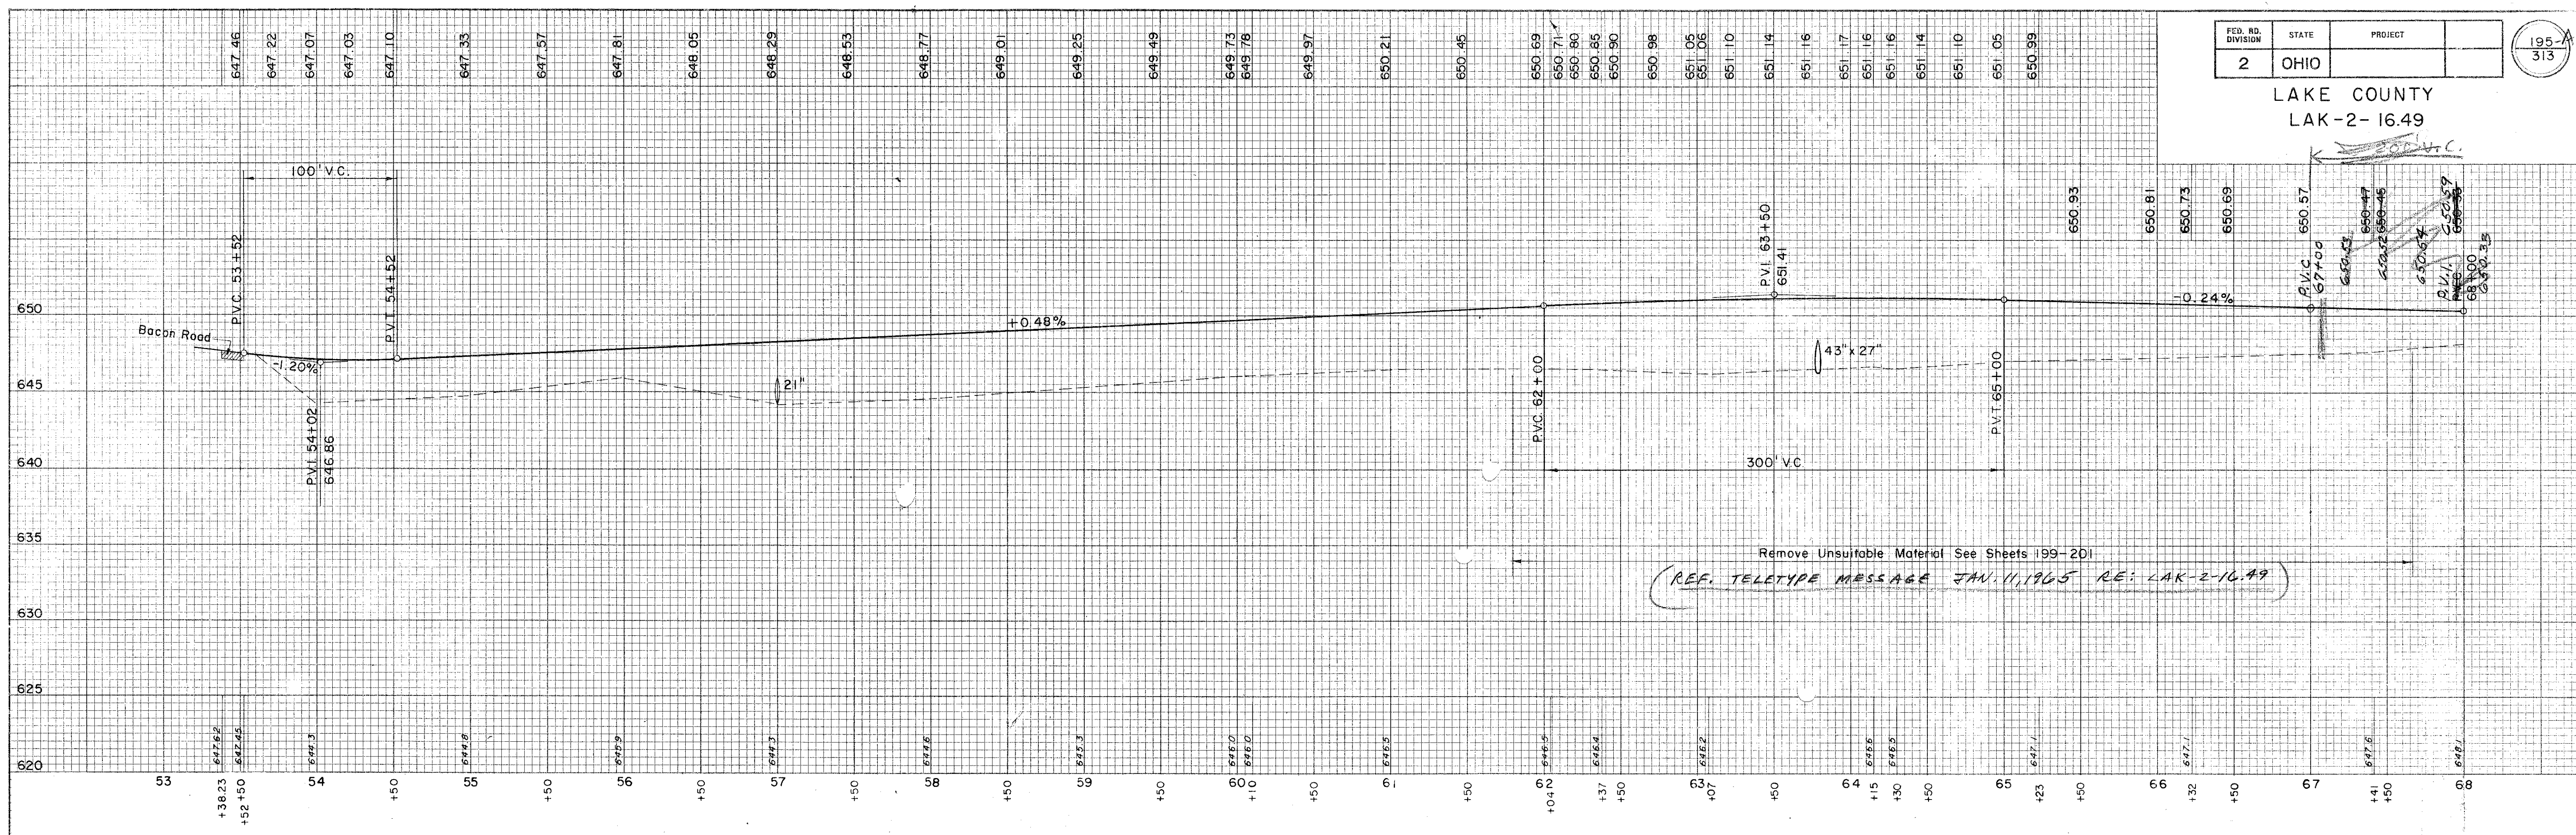

PROFILE FRONTAGE ROAD "B"
STA. 53 + 52 TO STA. 83 + 00