
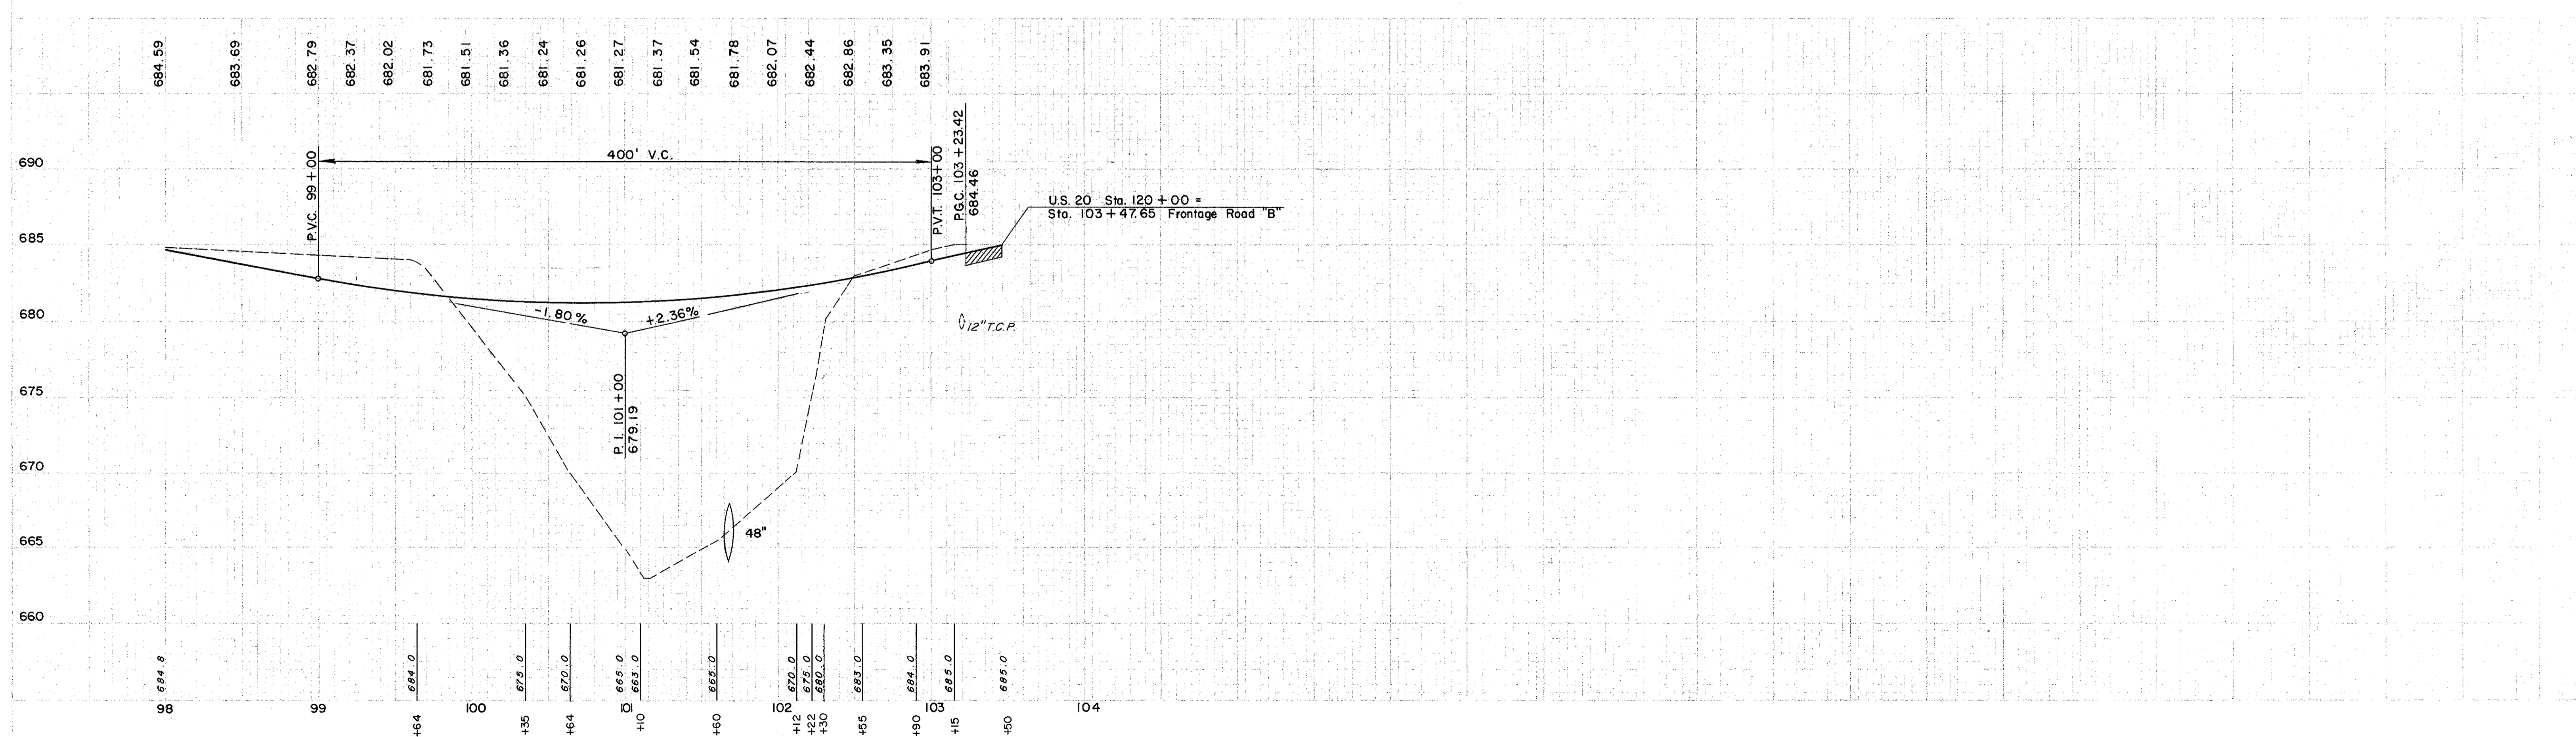


LAKE COUNTY  
LAK-2-16.49

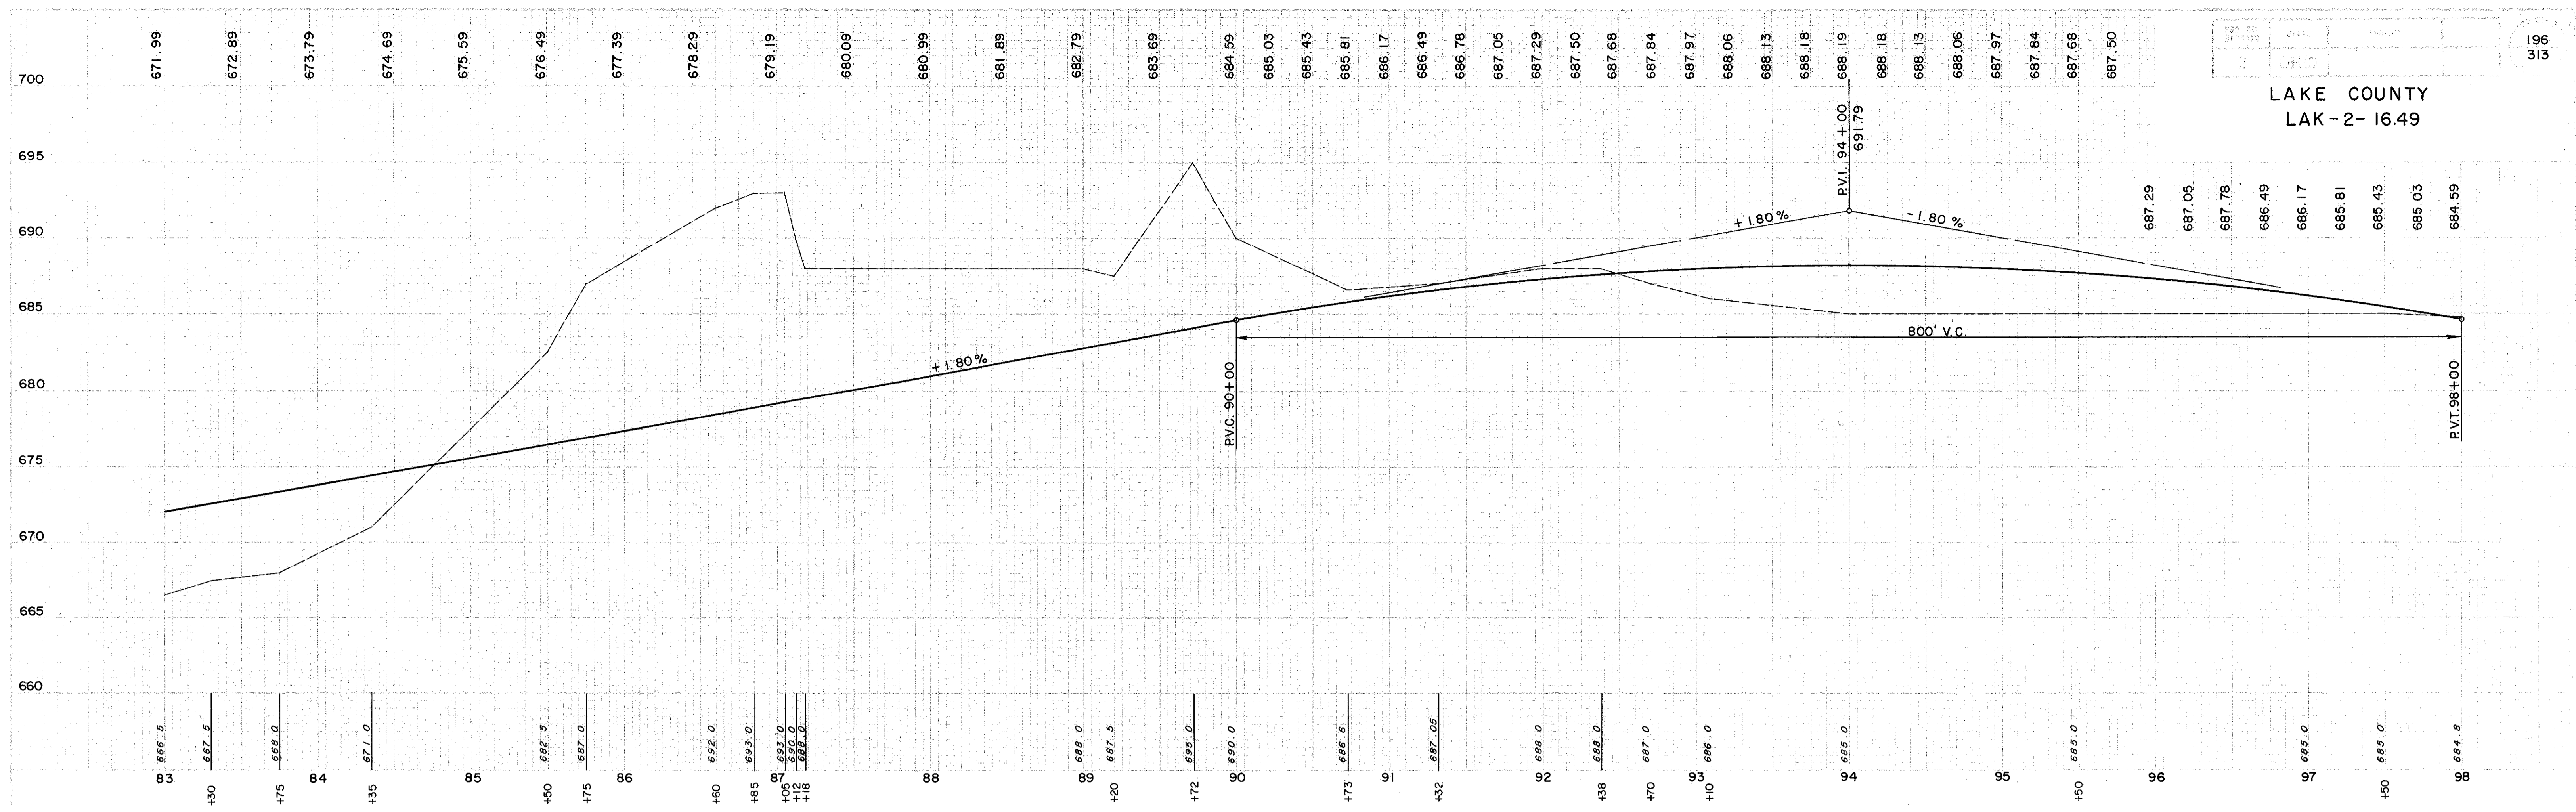

PROFILE FRONTAGE ROAD "B"  
STA. 83+00 TO STA. 103+23.42