


6-13

F-19

FED. RD. DIVISION	STATE	PROJECT	195-A
2	OHIO	500-64	313
LAKE COUNTY			
LAR-2-16.49			

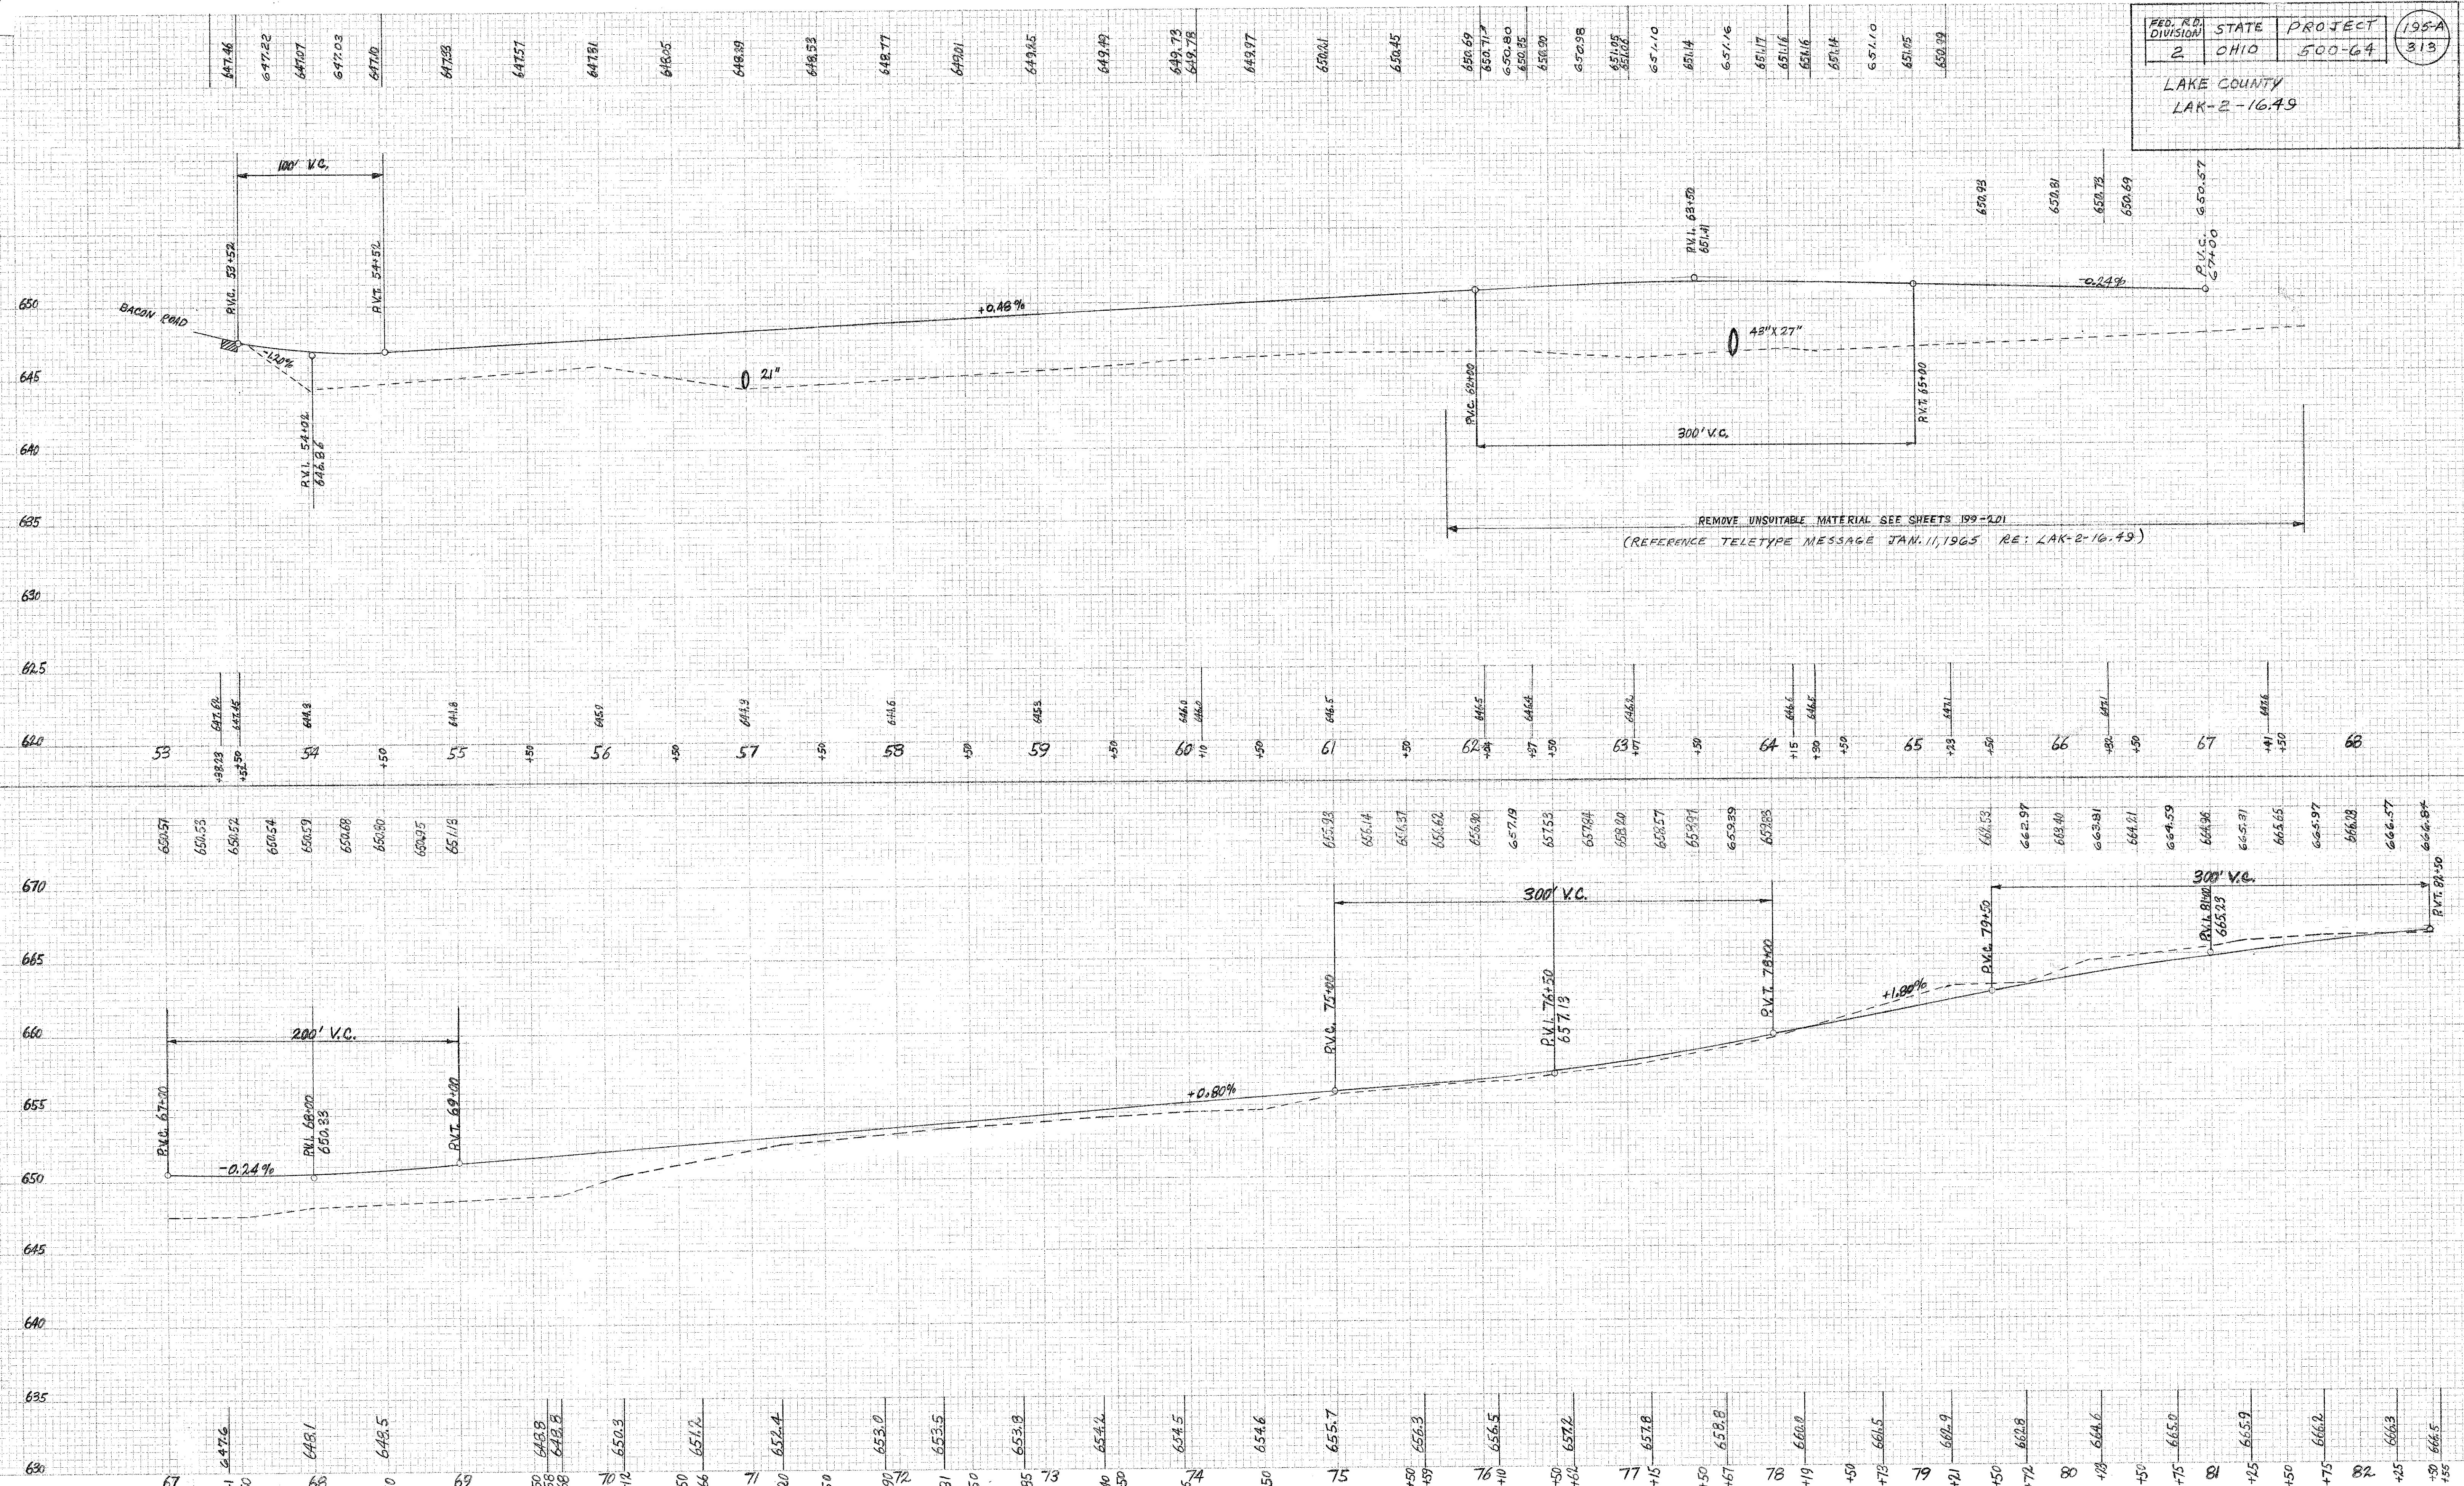

PROFILE FRONTAGE ROAD "B" STA. 53+52 TO STA. 82+50