


SEEDING
END SQ.
WIDTH YDS.

45
49
44
500
46
500
44
478
42

240 220 200 180 160 140 120 100 80 60 40

198
313

LAKE COUNTY
LAK-2-16.49

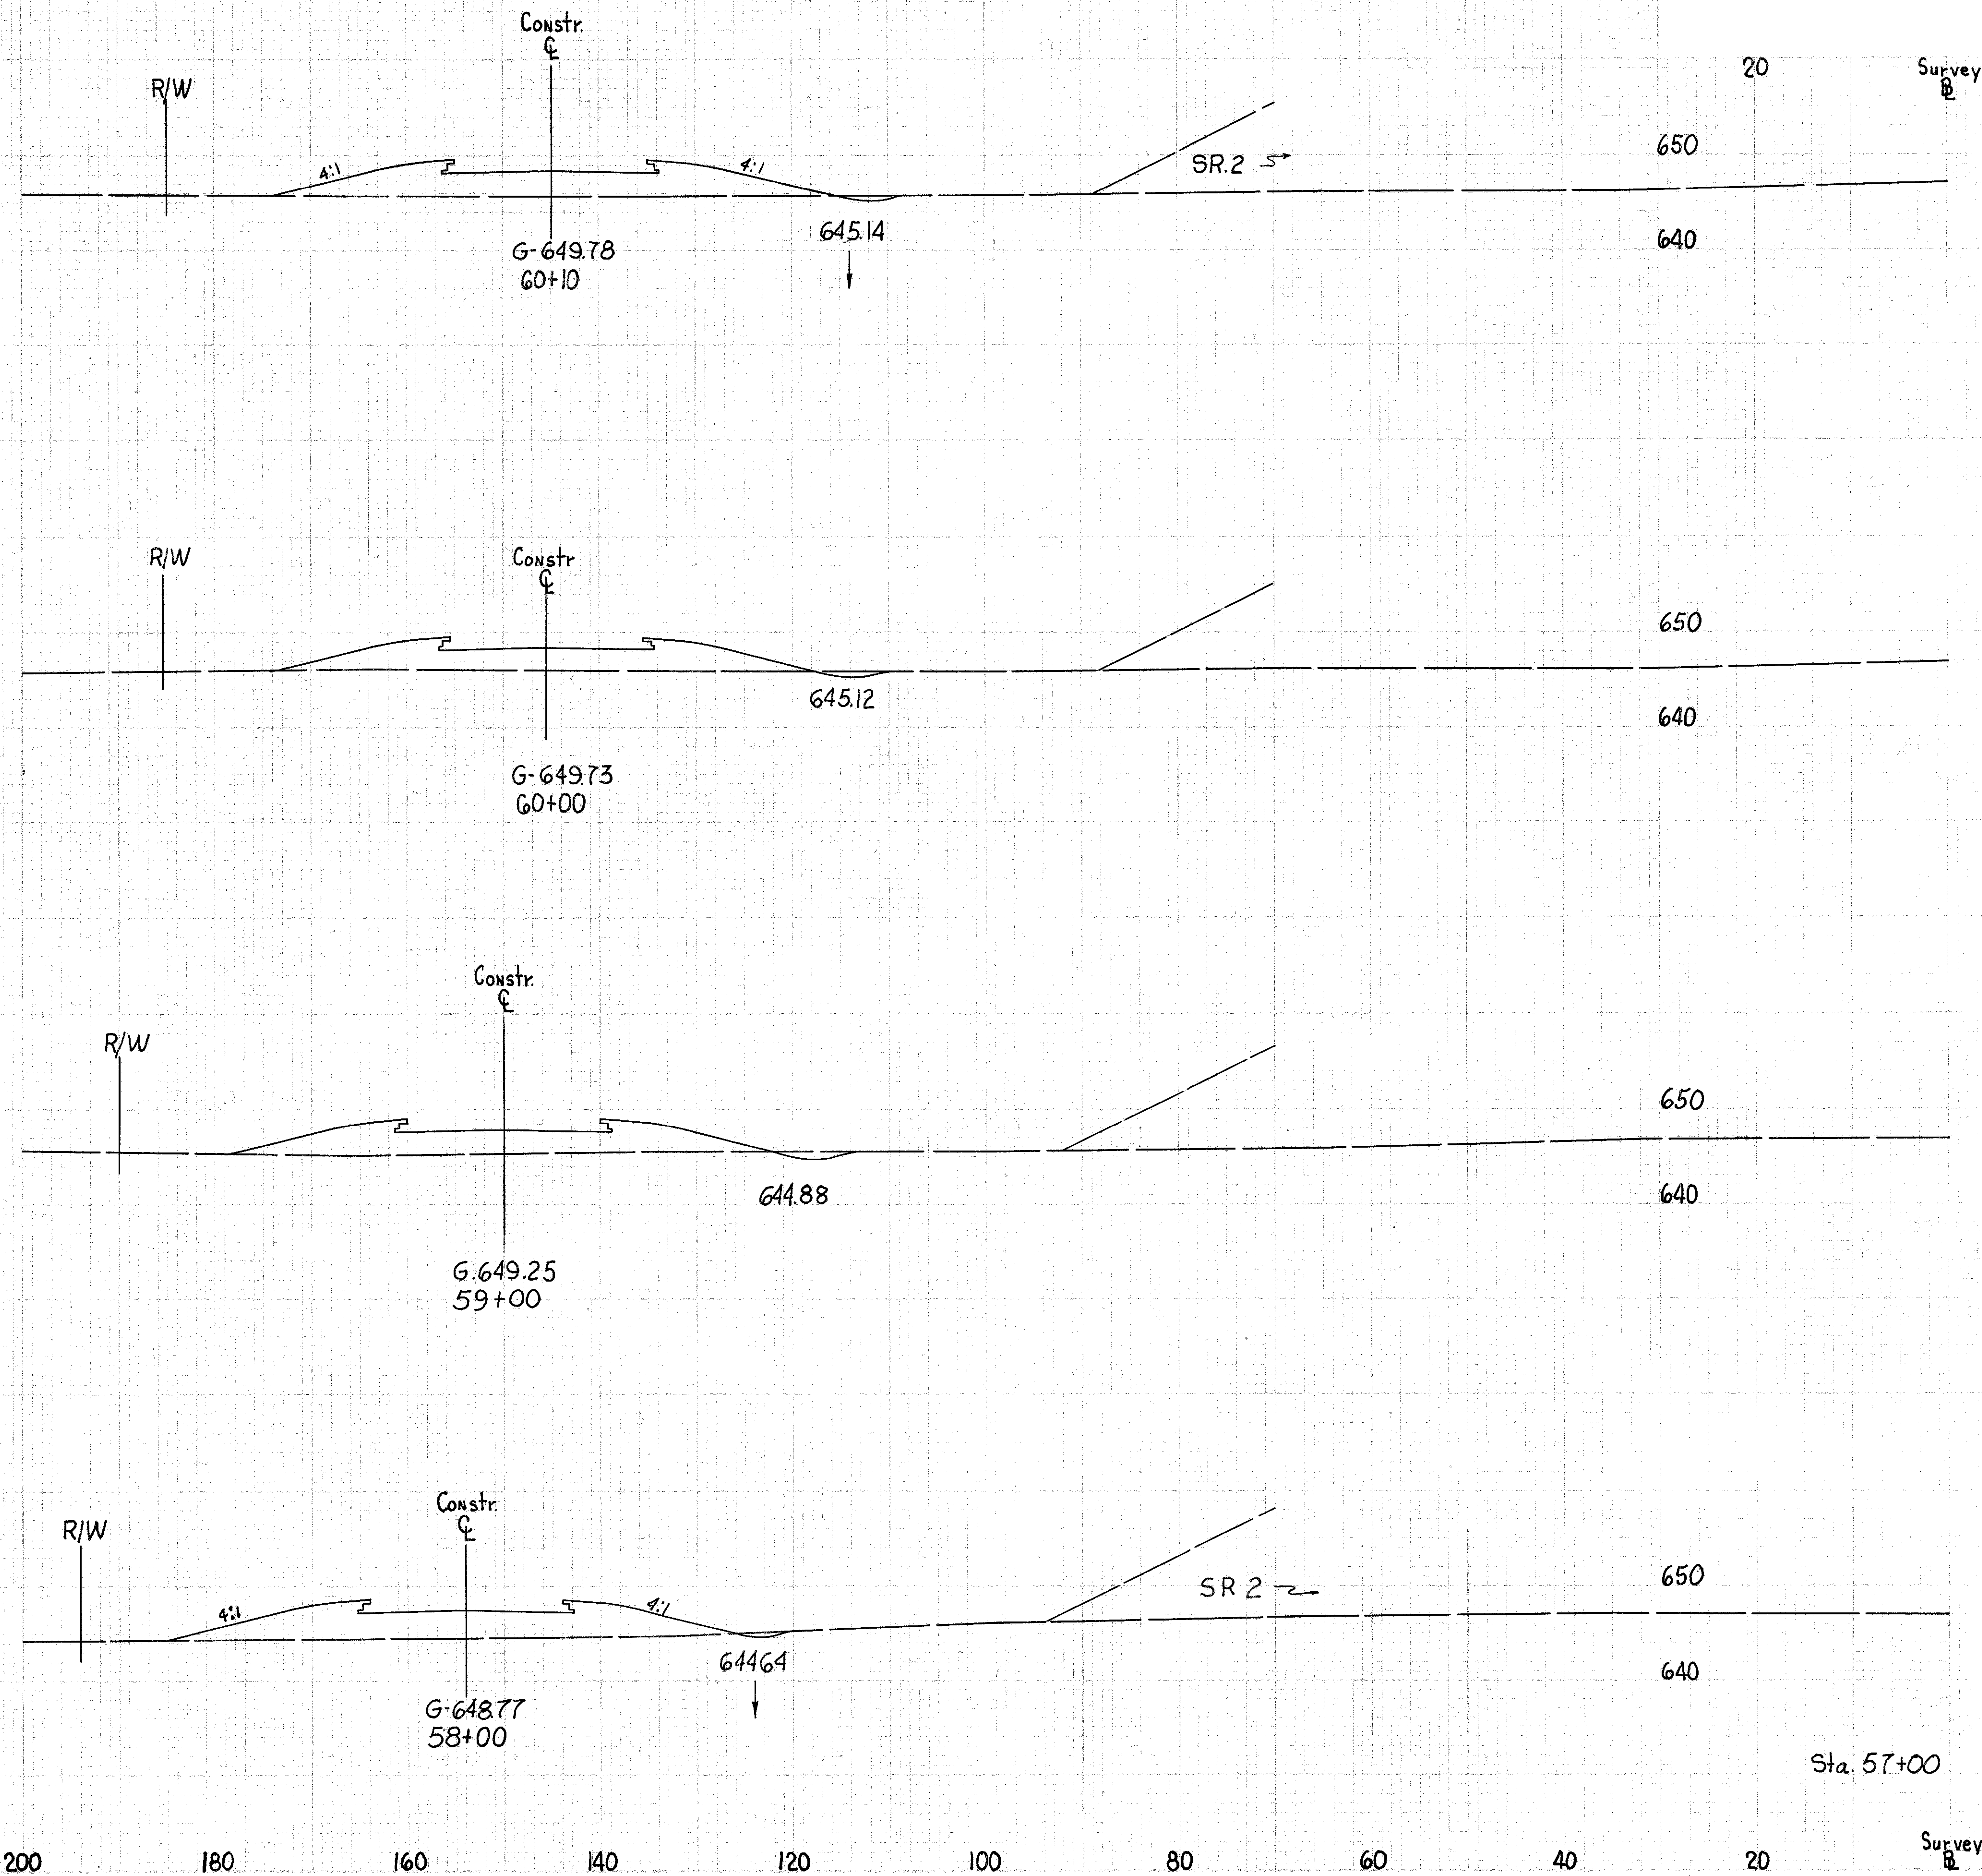

END AREA	VOLUME	
	CUT	FILL
2	142	
		1 49
3	121	
		13 469
4	132	
		11 531
2	155	
		9 537
3	135	

any work 1/21/63
SLS 1/21/63
4d 2/8/63
E.B.
K-100
35 E.B.
WMS 11/9/63
SLS 11/20/63
red 11/21/63
1/21/63
C.M.P.S.

Sta. 57+00

Sta. 57+00

FRONTAGE ROAD "B" Sta. 58+00 to Sta. 60+10

240 220 200 180 160 140 120 100 80 60 40 20

Survey B