


LAKE COUNTY
LAK-2-16.49

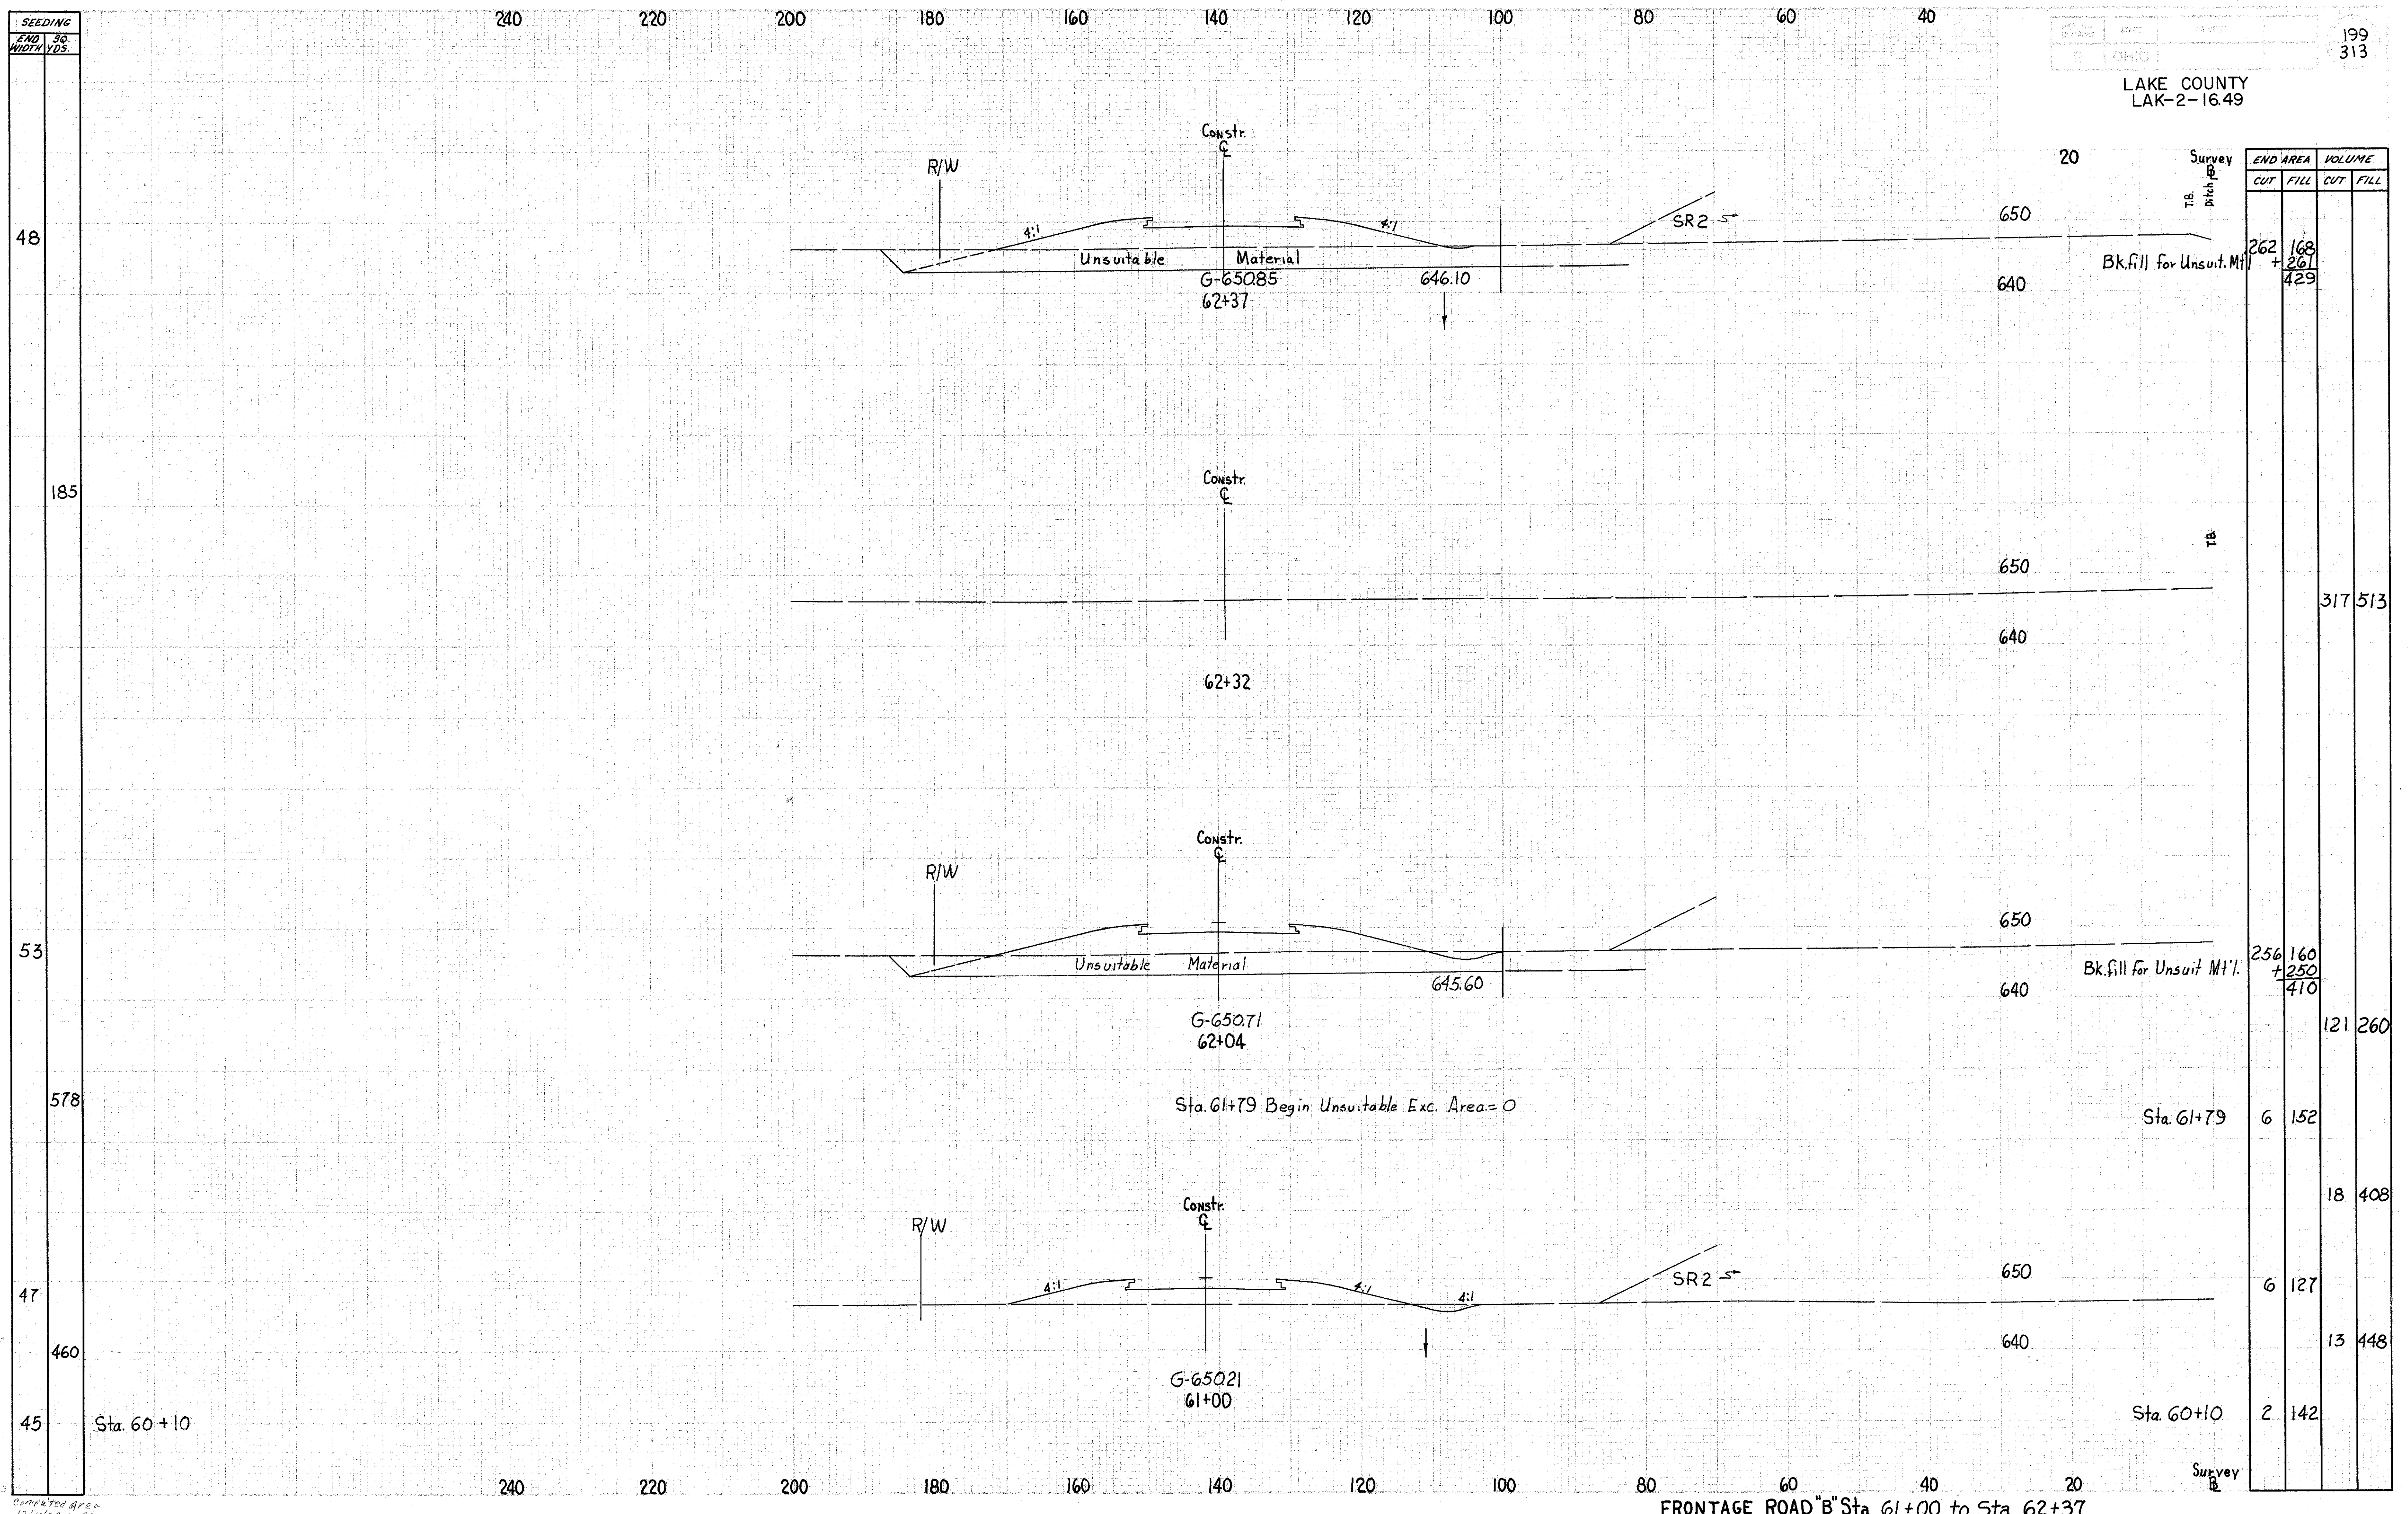

END AREA	VOLUME	
	CUT	FILL
262	168	
+ 261		429
317 513		
256	160	
+ 250		410
6	152	
		18 408
6	127	
		13 448
2	142	

SEEDING
END 30
WIDTH YDS.

48
185
53
578
47
460
45

Sta. 60+10

Computed Area
12/4/63

FRONTAGE ROAD "B" Sta. 61+00 to Sta. 62+37