


SEEDING
END 30
WIDTH YDS.

240 220 200 180 160 140 120 100 80 60 40

201
313

LAKE COUNTY
LAK-2-16.49

41
557
51
599
48
606
52
589
62

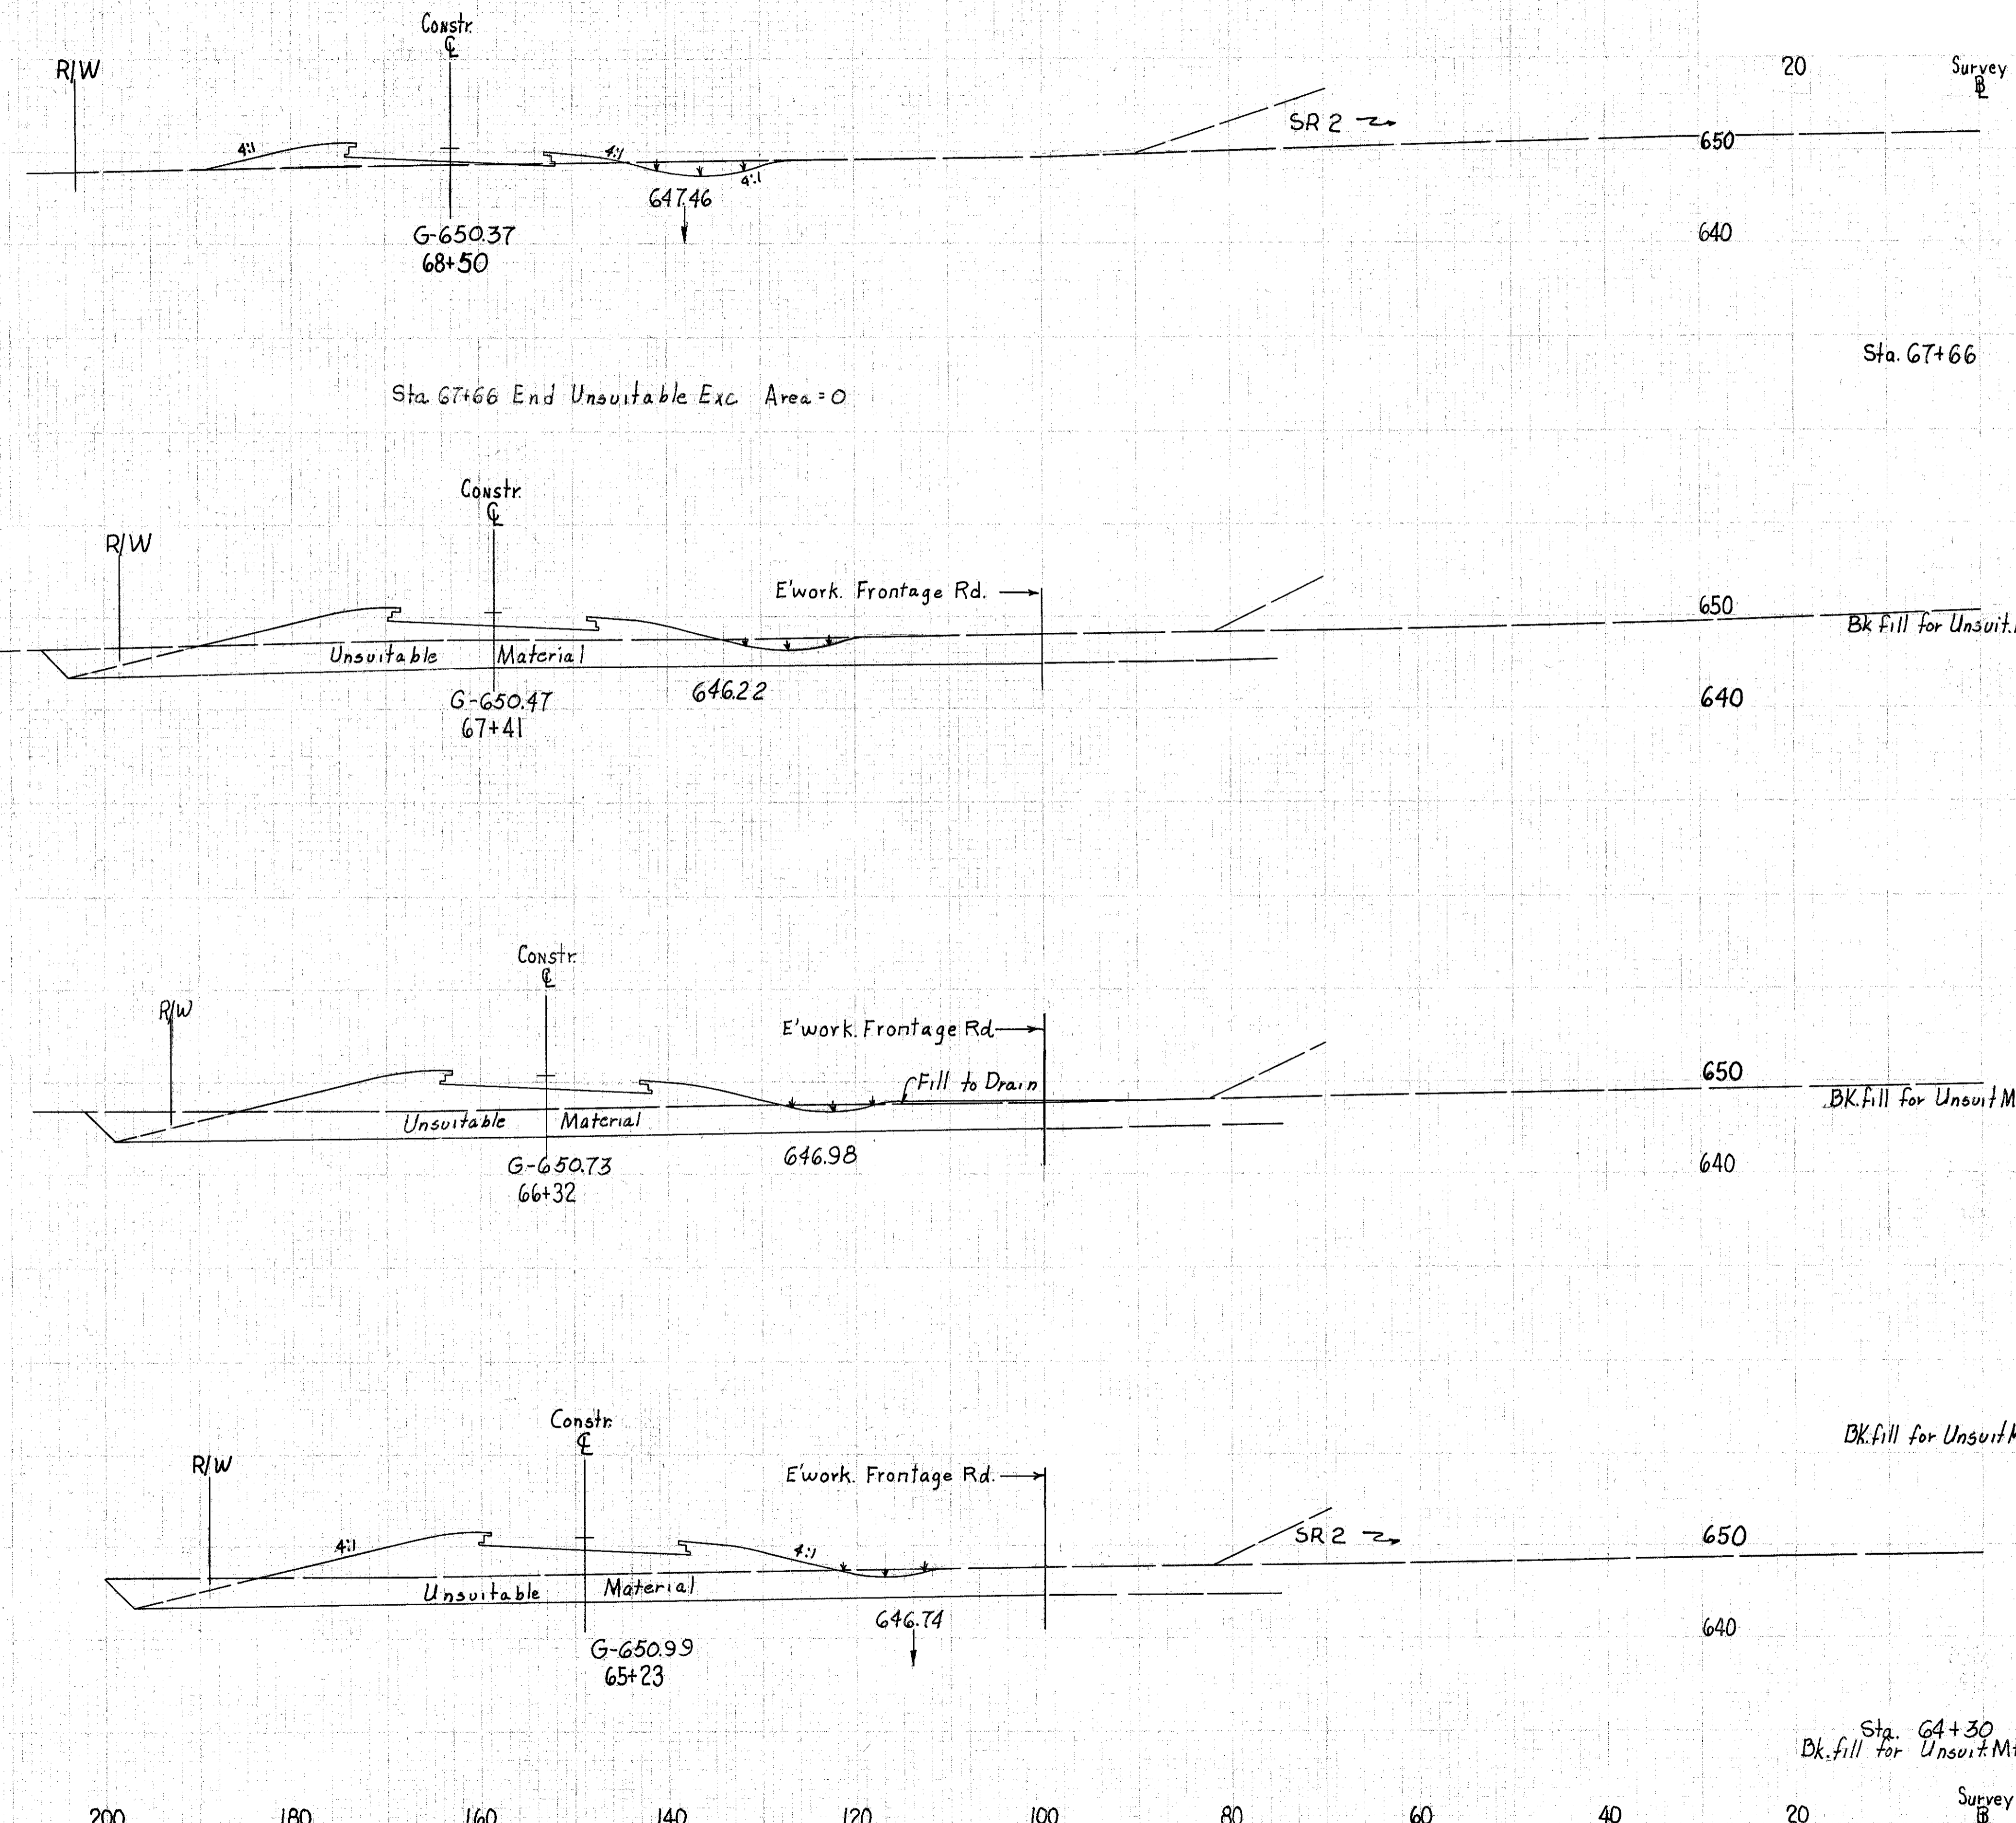

Sta 67+66 End Unsuitable Exc Area = 0

END AREA	VOLUME	
	CUT	FILL
16	42	
44	207	
12	91	
157	237	
327	105	
421	316	
	421	
		13081774
321	142	
458	316	
	458	
		12491845
298	164	
456	292	
	456	
		10061607
286	193	
477	284	
	477	

Sta. 64+30

Sta. 64+30
Bk. fill for Unsuit. Mtl.

FRONTAGE ROAD "B" Sta 65+23 to Sta. 68+50

AMM WMS 11/19/03
SLS 11/21/03
2/8/03
SLS
SLS 11/19/03
SLS 11/20/03
SLS WMS 11/1/03
CONTS 025.11/01/03

Computed Area
12/1/03