


LAKE COUNTY
LAK-2-16.49

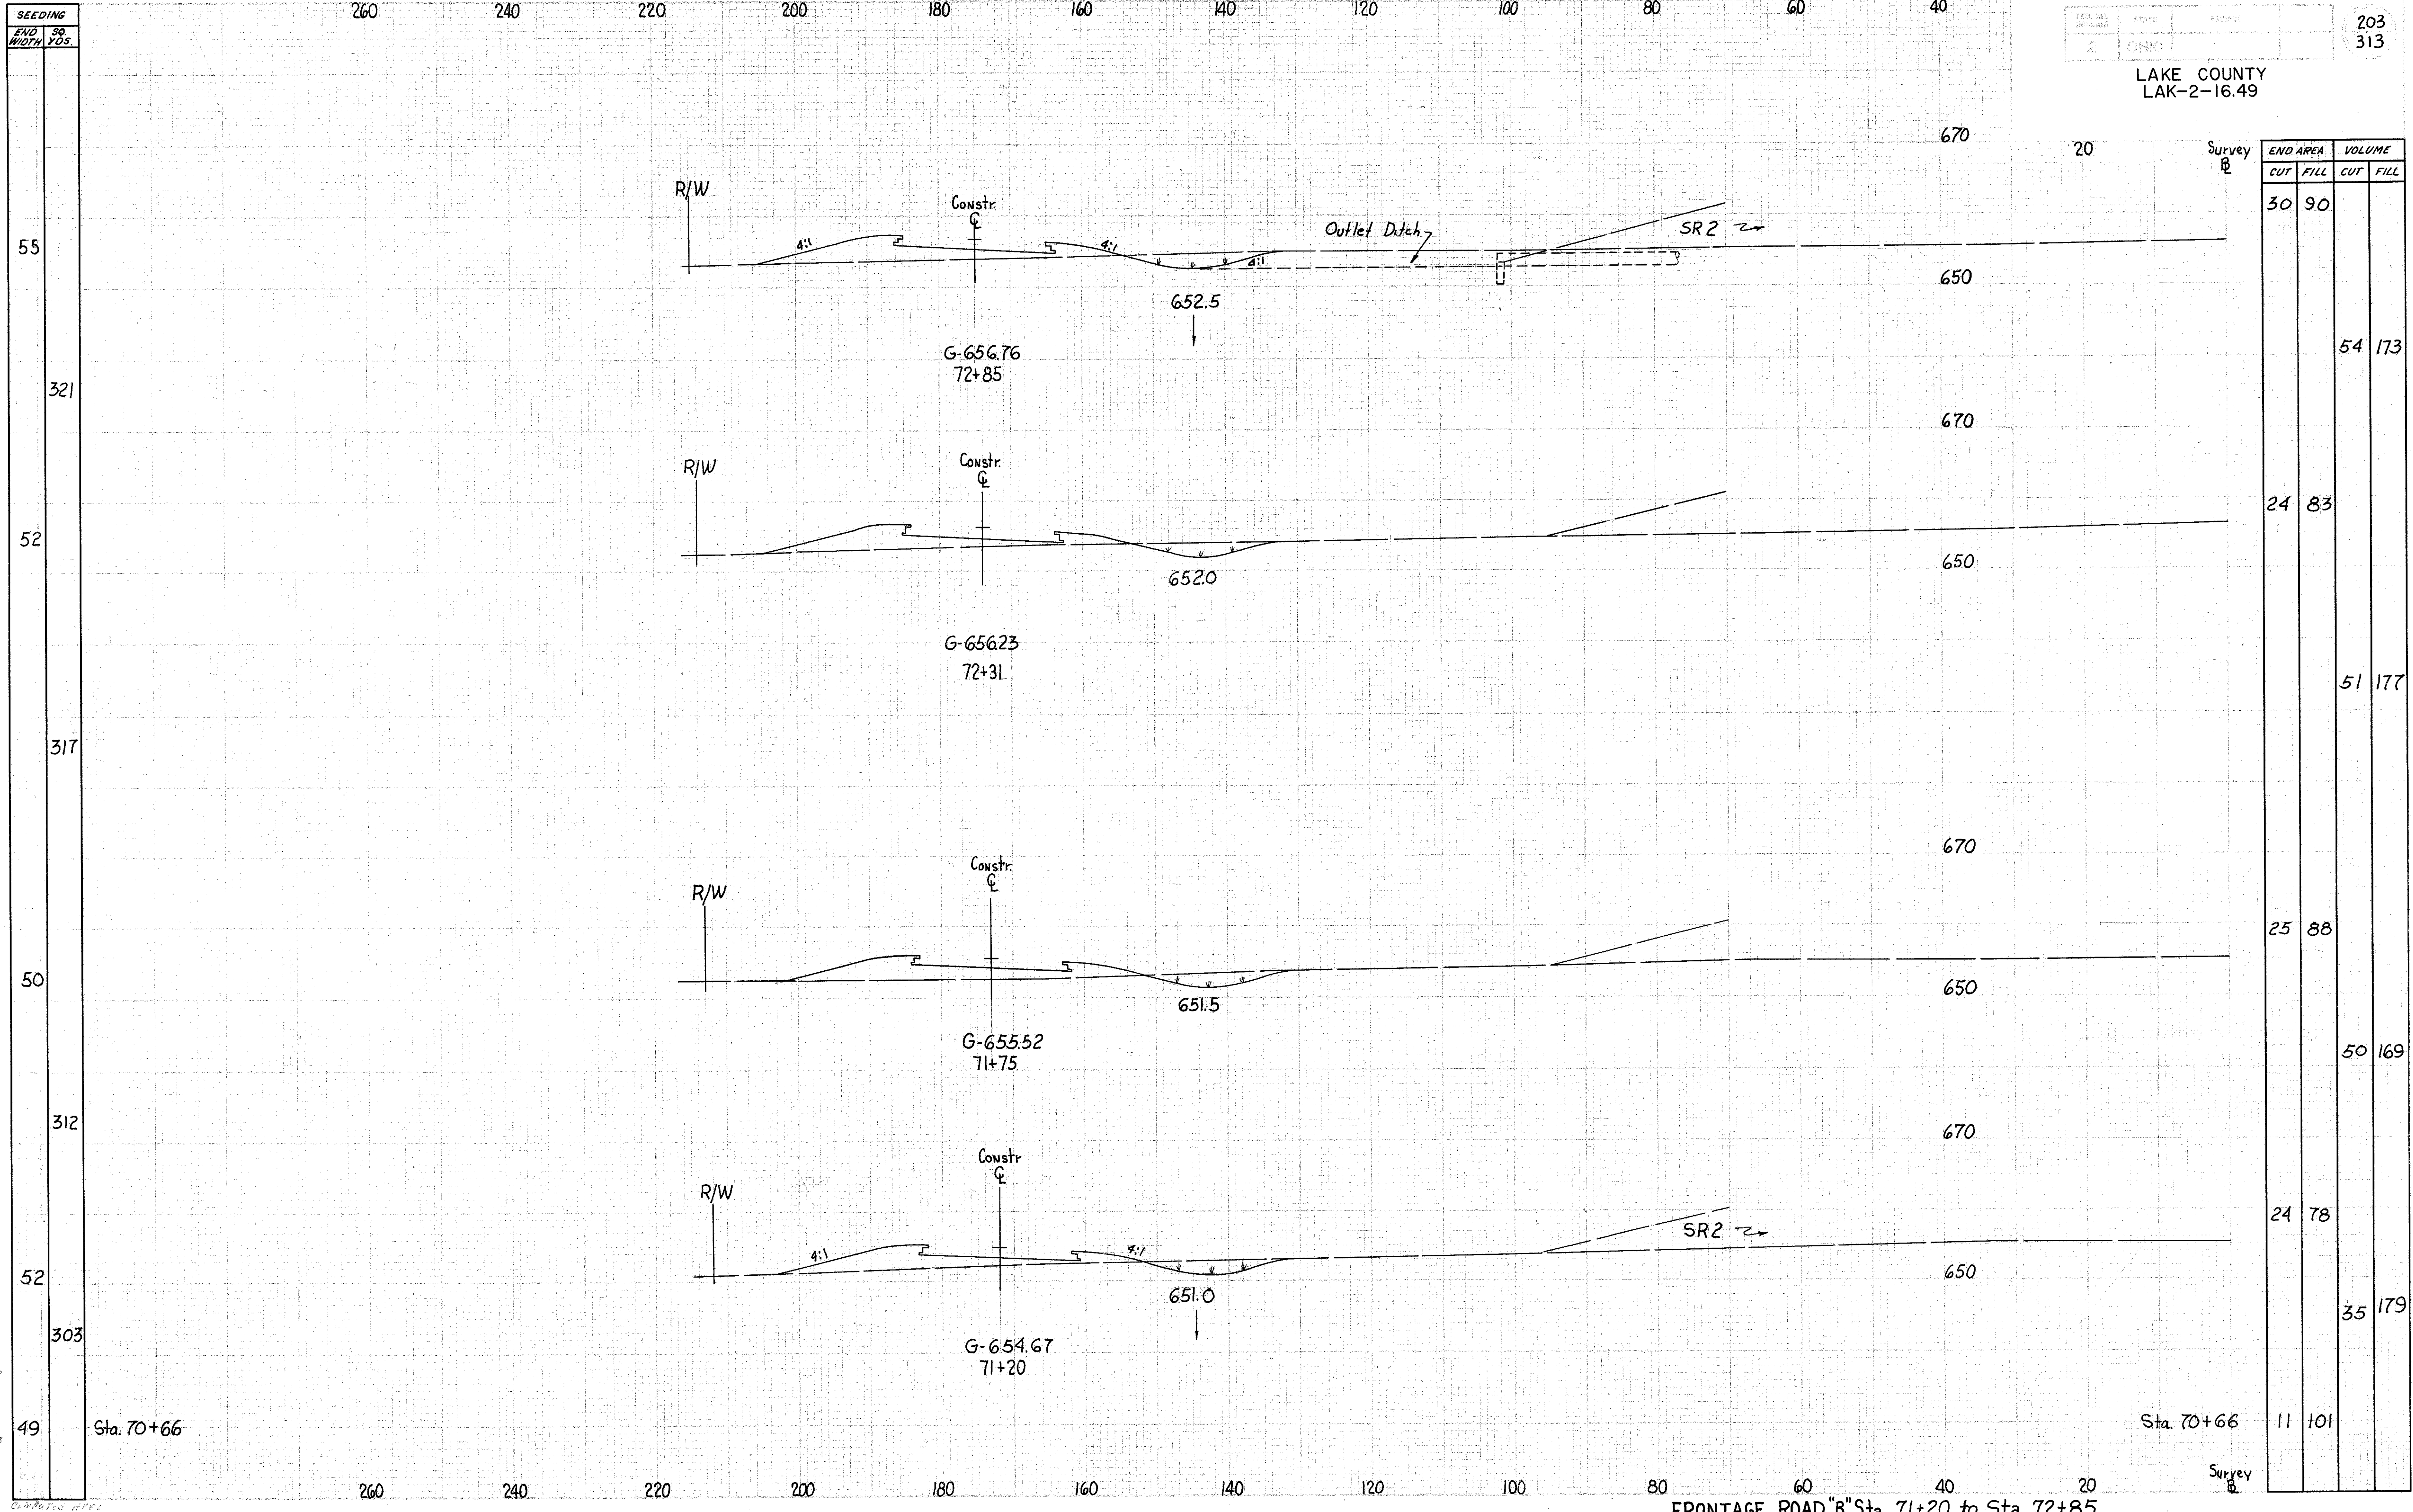

SURVEY P.	END AREA		VOLUME	
	CUT	FILL	CUT	FILL
30	90			
321			54	173
52	24	83		
317			51	177
50	25	88		
312			50	169
52	24	78		
303			35	179
49	11	101		

Hd 2/18/63
 B. & S.
 X-100
 S. & E. B.
 W. 015 1/11/63
 SLS 1/20/63
 MS WMS 1/20/63
 SLS 1/20/63
 WMS 1/20/63
 COMP. SLS 1/20/63

Sta. 70+66

Sta. 70+66

FRONTAGE ROAD "B" Sta. 71+20 to Sta. 72+85