


LAKE COUNTY
LAK-2-16.49
SURVEY

SEEDING	END SQ.	WIDTH YDS.
55	321	
52	317	
50	312	
52	303	
49		

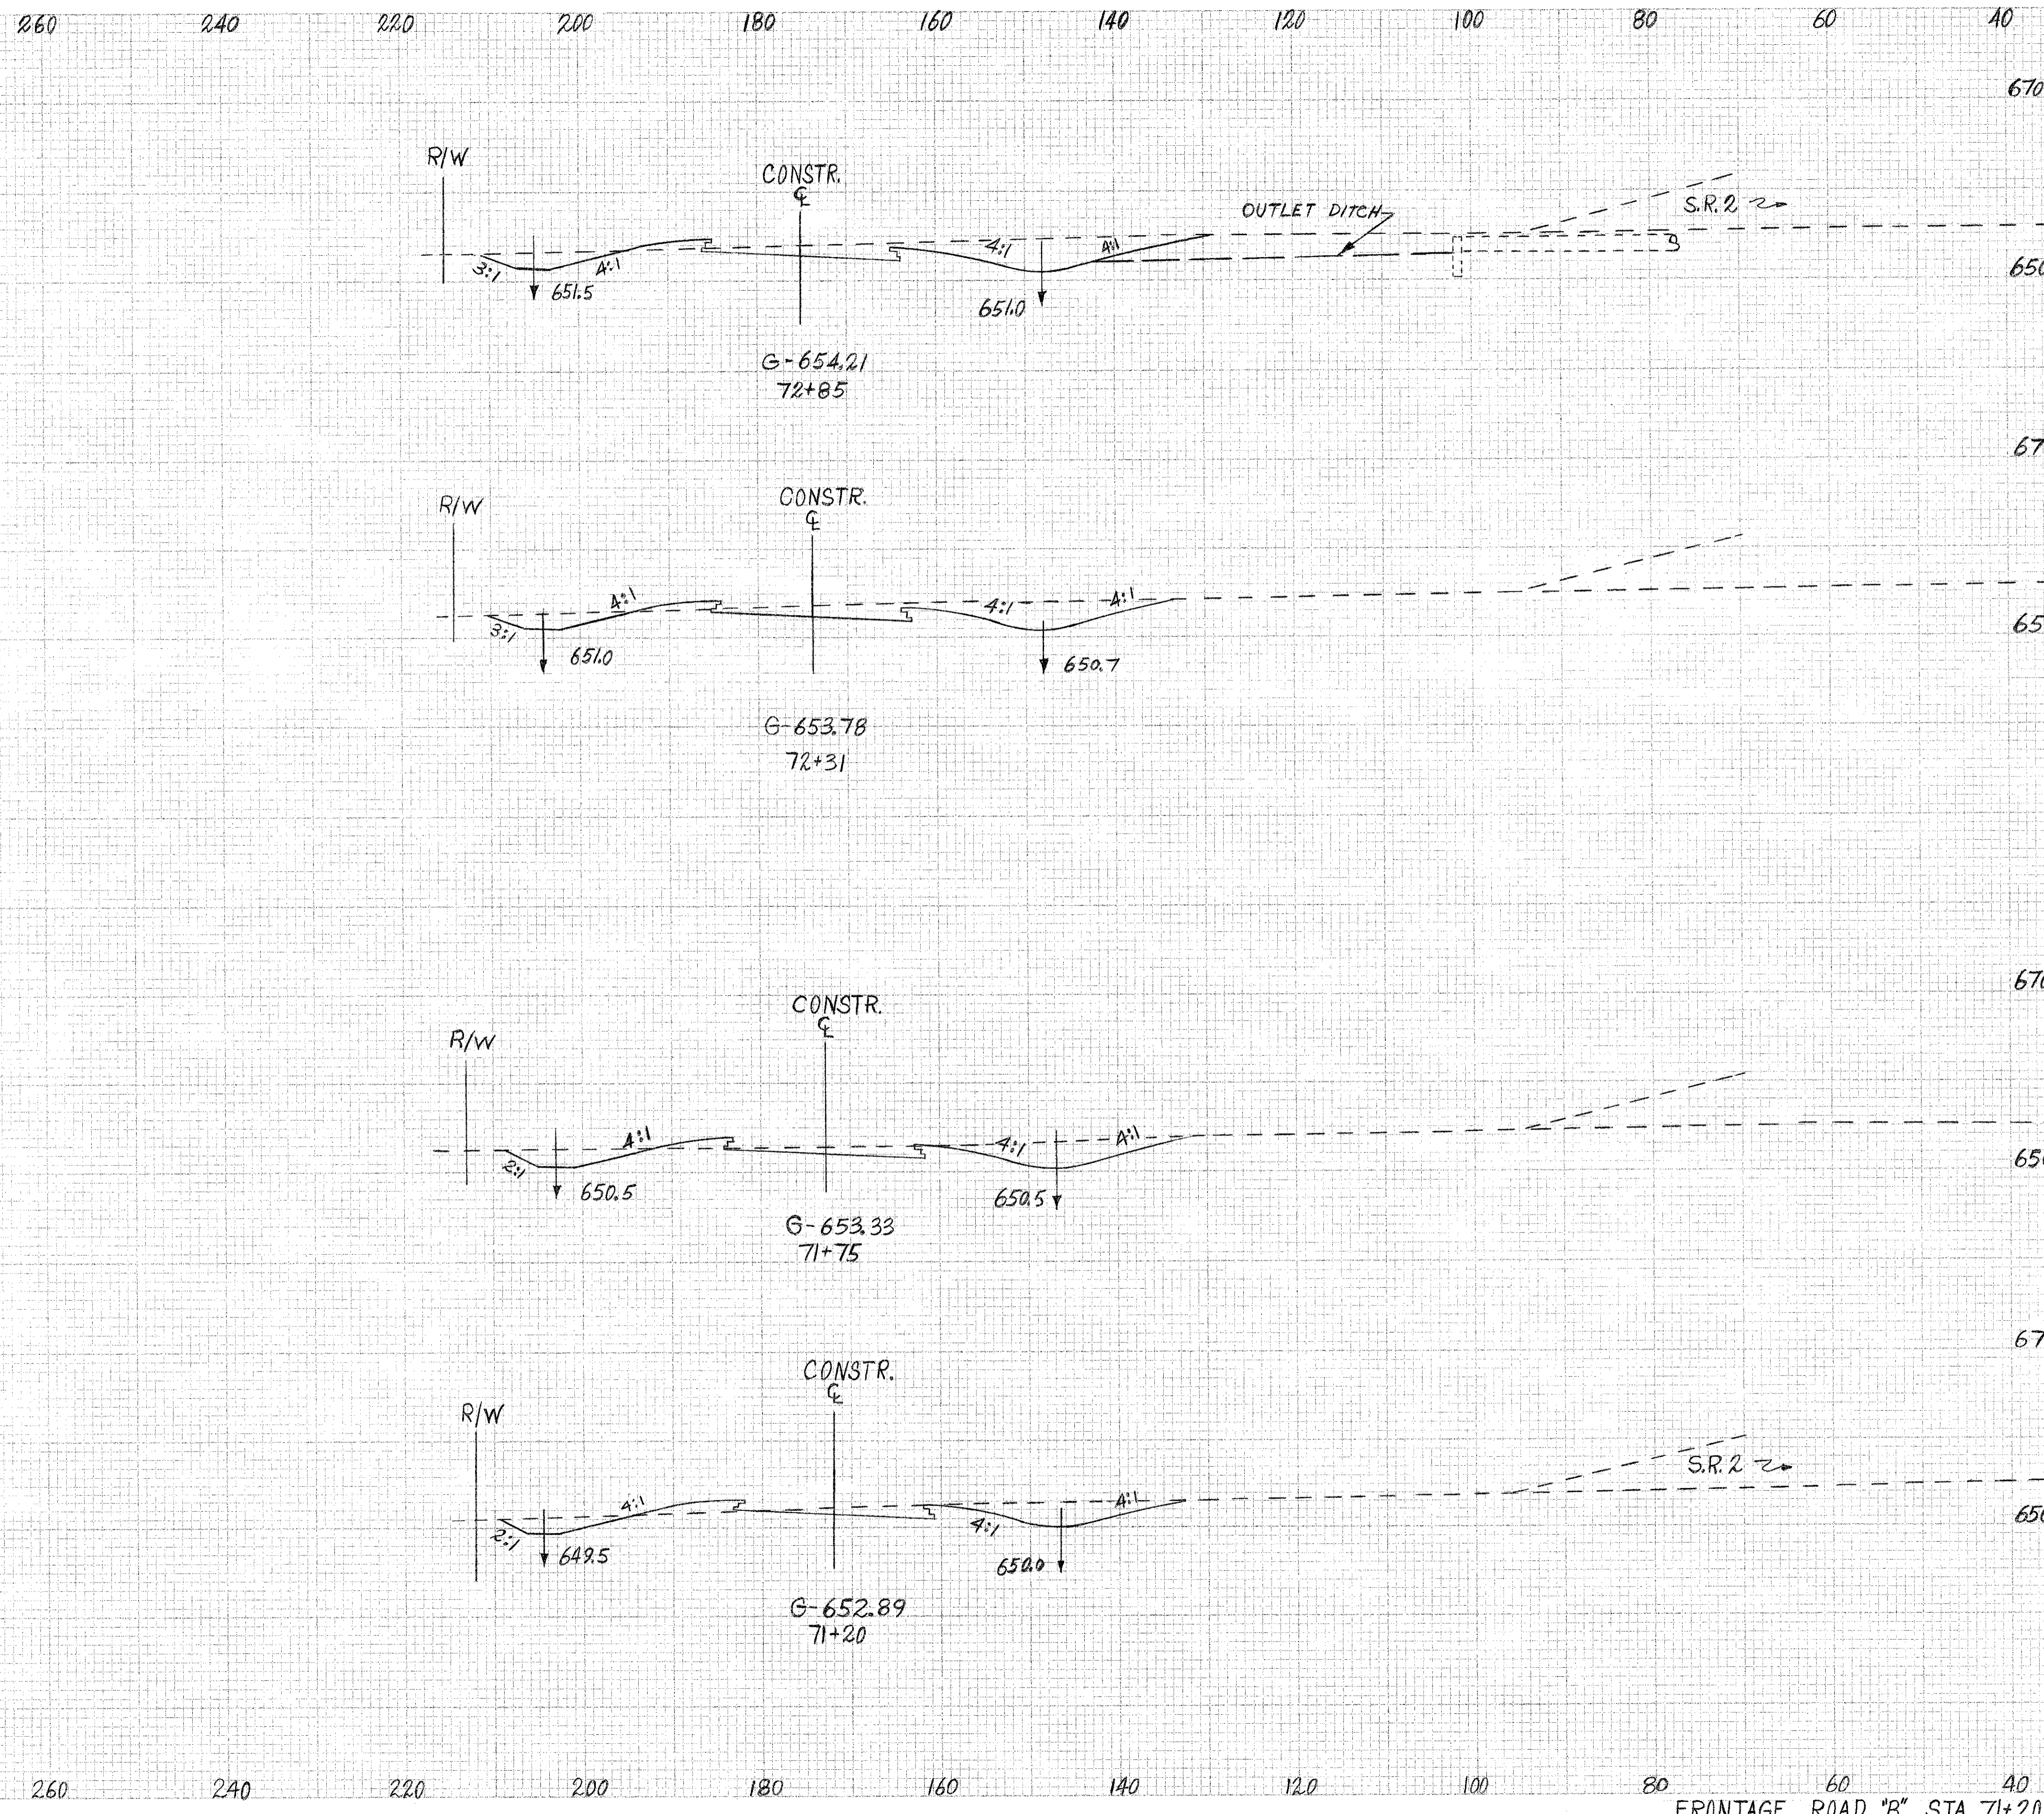

END STA.	AREA		VOLUME	
	CUT	FILL	CUT	FILL
120	7			
229	15			
109	8			
209	18			
93	9			
172	23			
76	14			
116	56			
40	42			

STA. 70+66

STA. 70+66

FRONTAGE ROAD "B" STA. 71+20 to STA. 72+85

SURVEY