


SEEDING 280 260 240 220 200 180 160 140 120 100 80 60 40

END 50 WIDTH 105

FED. RD. DIVISION	STATE	PROJECT	205 313
2	OHIO		

LAKE COUNTY
LAK-2-16.49

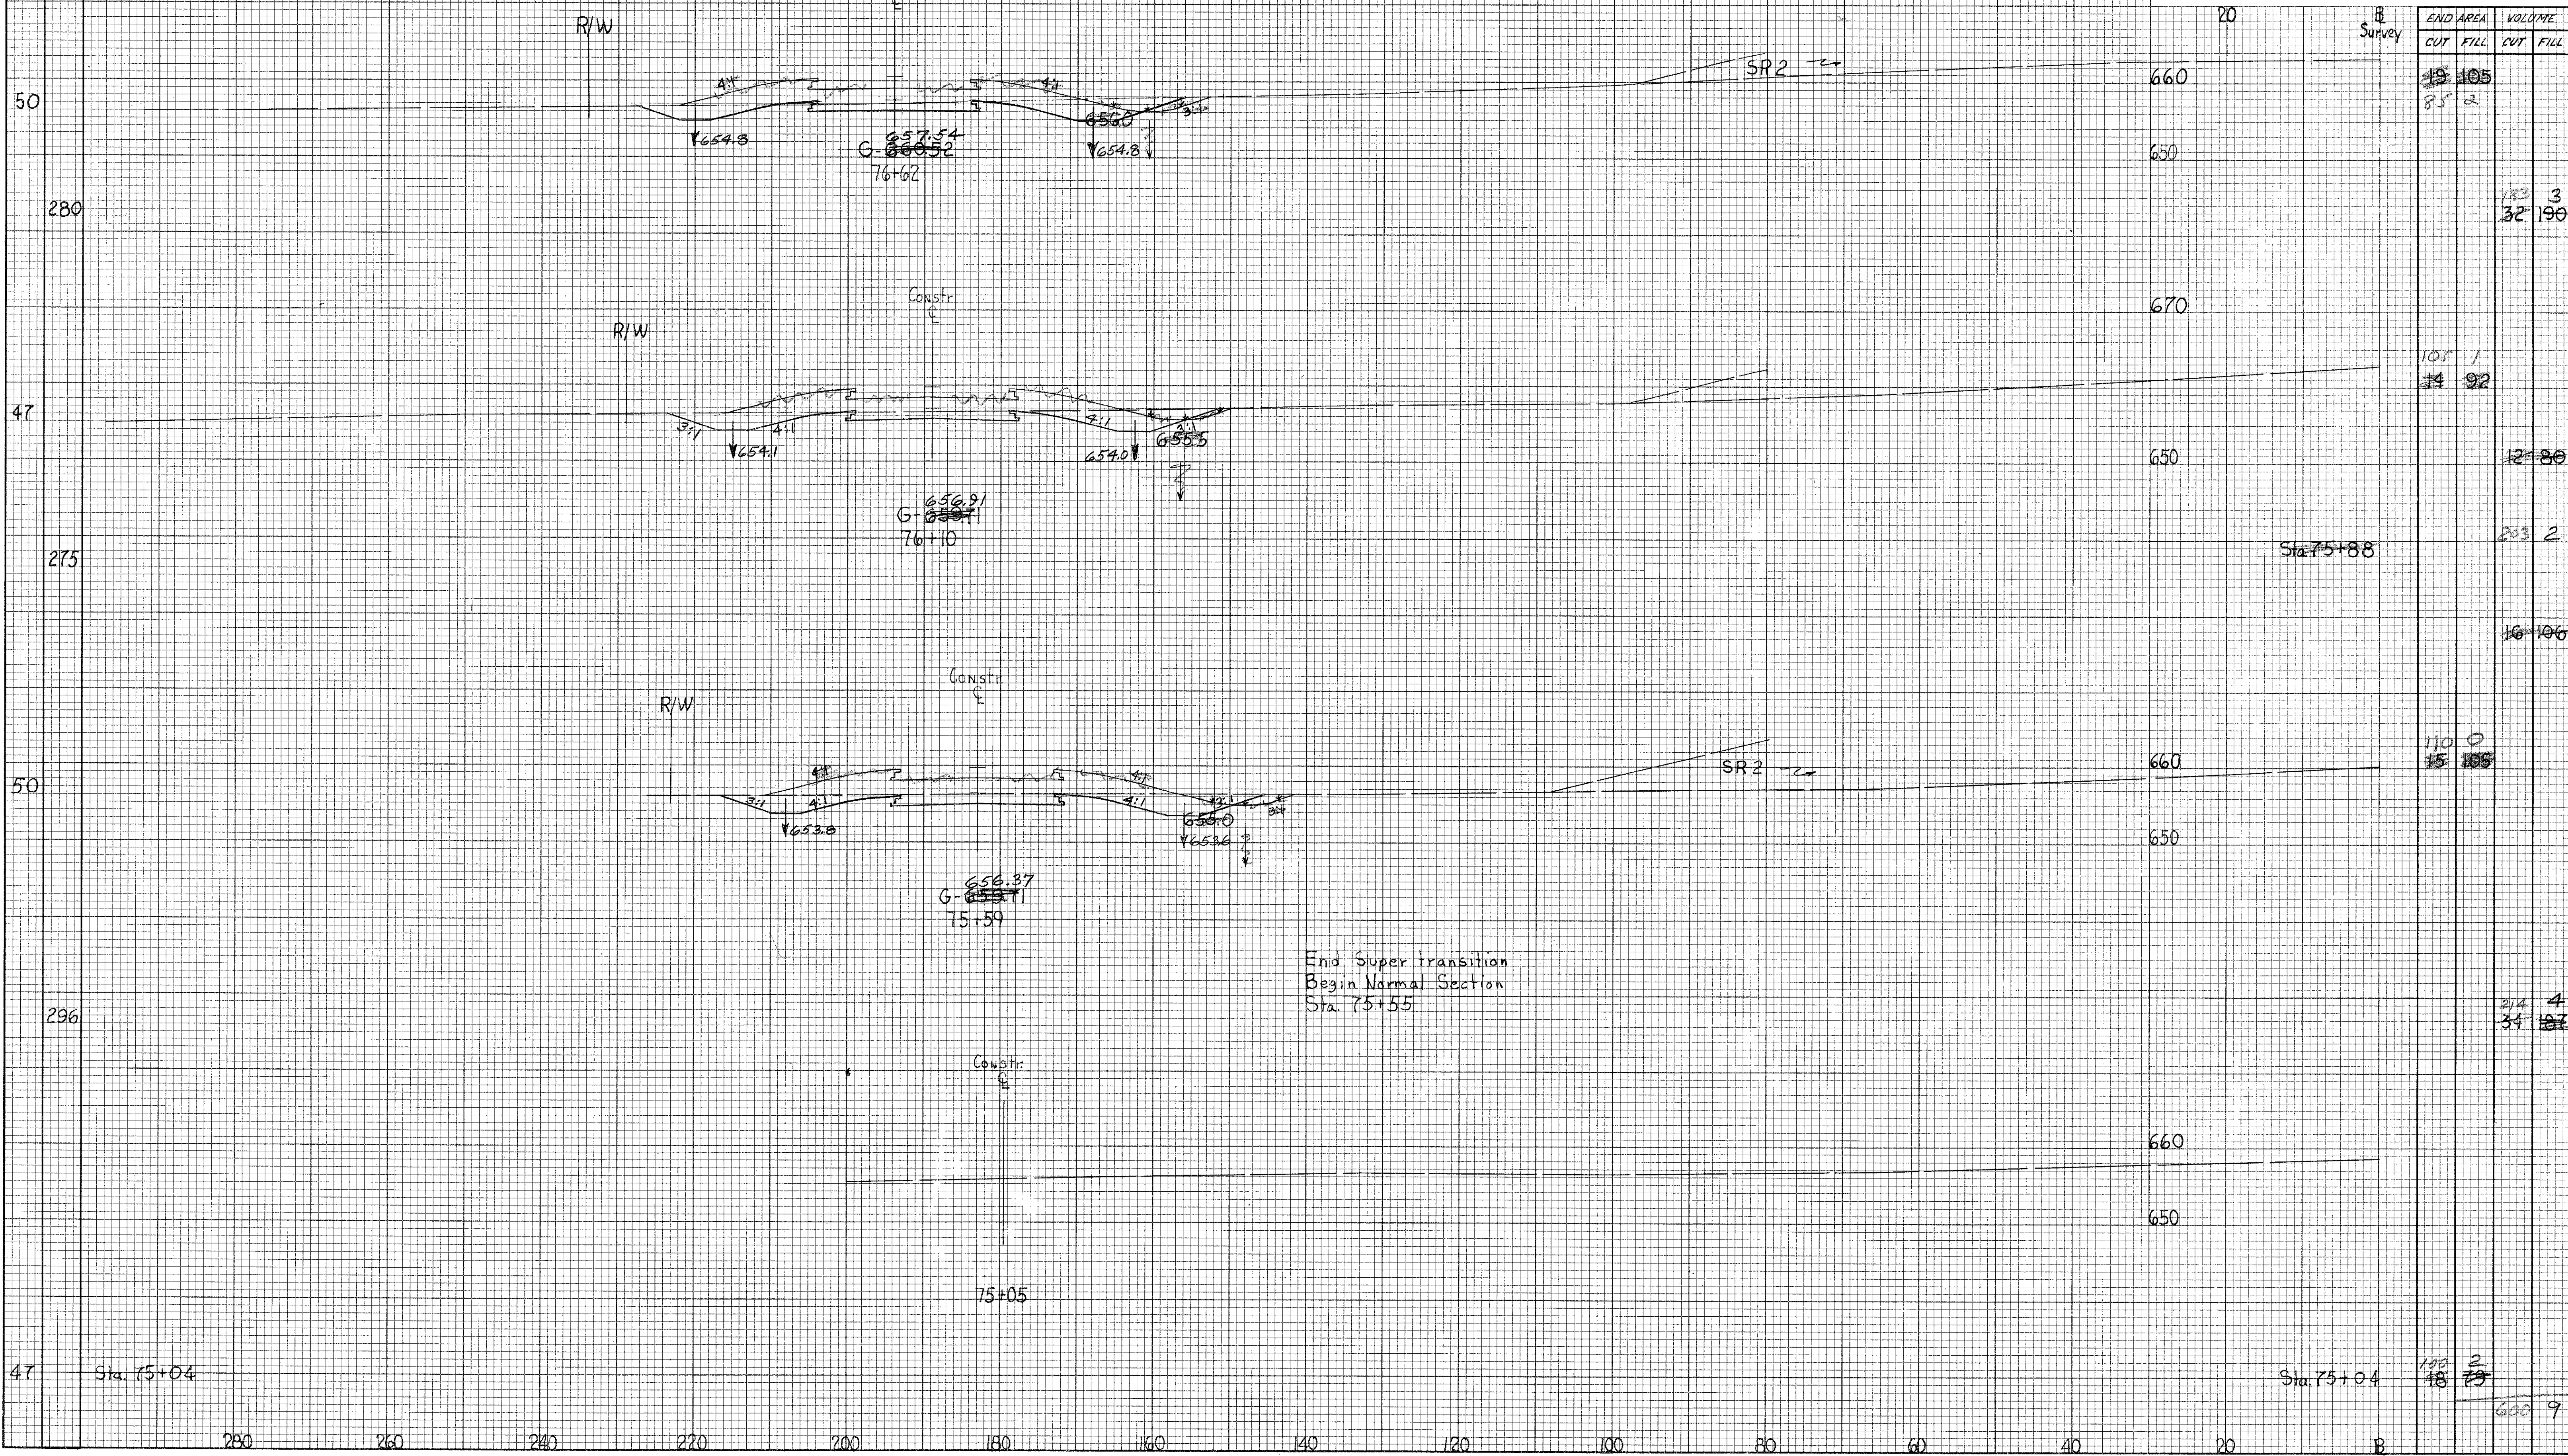

End Super transition
Begin Normal Section
Sta. 75+55