

SEEDING
END SQ.
WIDTH YDS.


64
355
59
325
58
323
56
305
56

300 280 260 240 220 200 180 160

208
313

LAKE COUNTY
LAK-2-16.49

End Normal Section
Begin Super Transition
Sta. 82+00

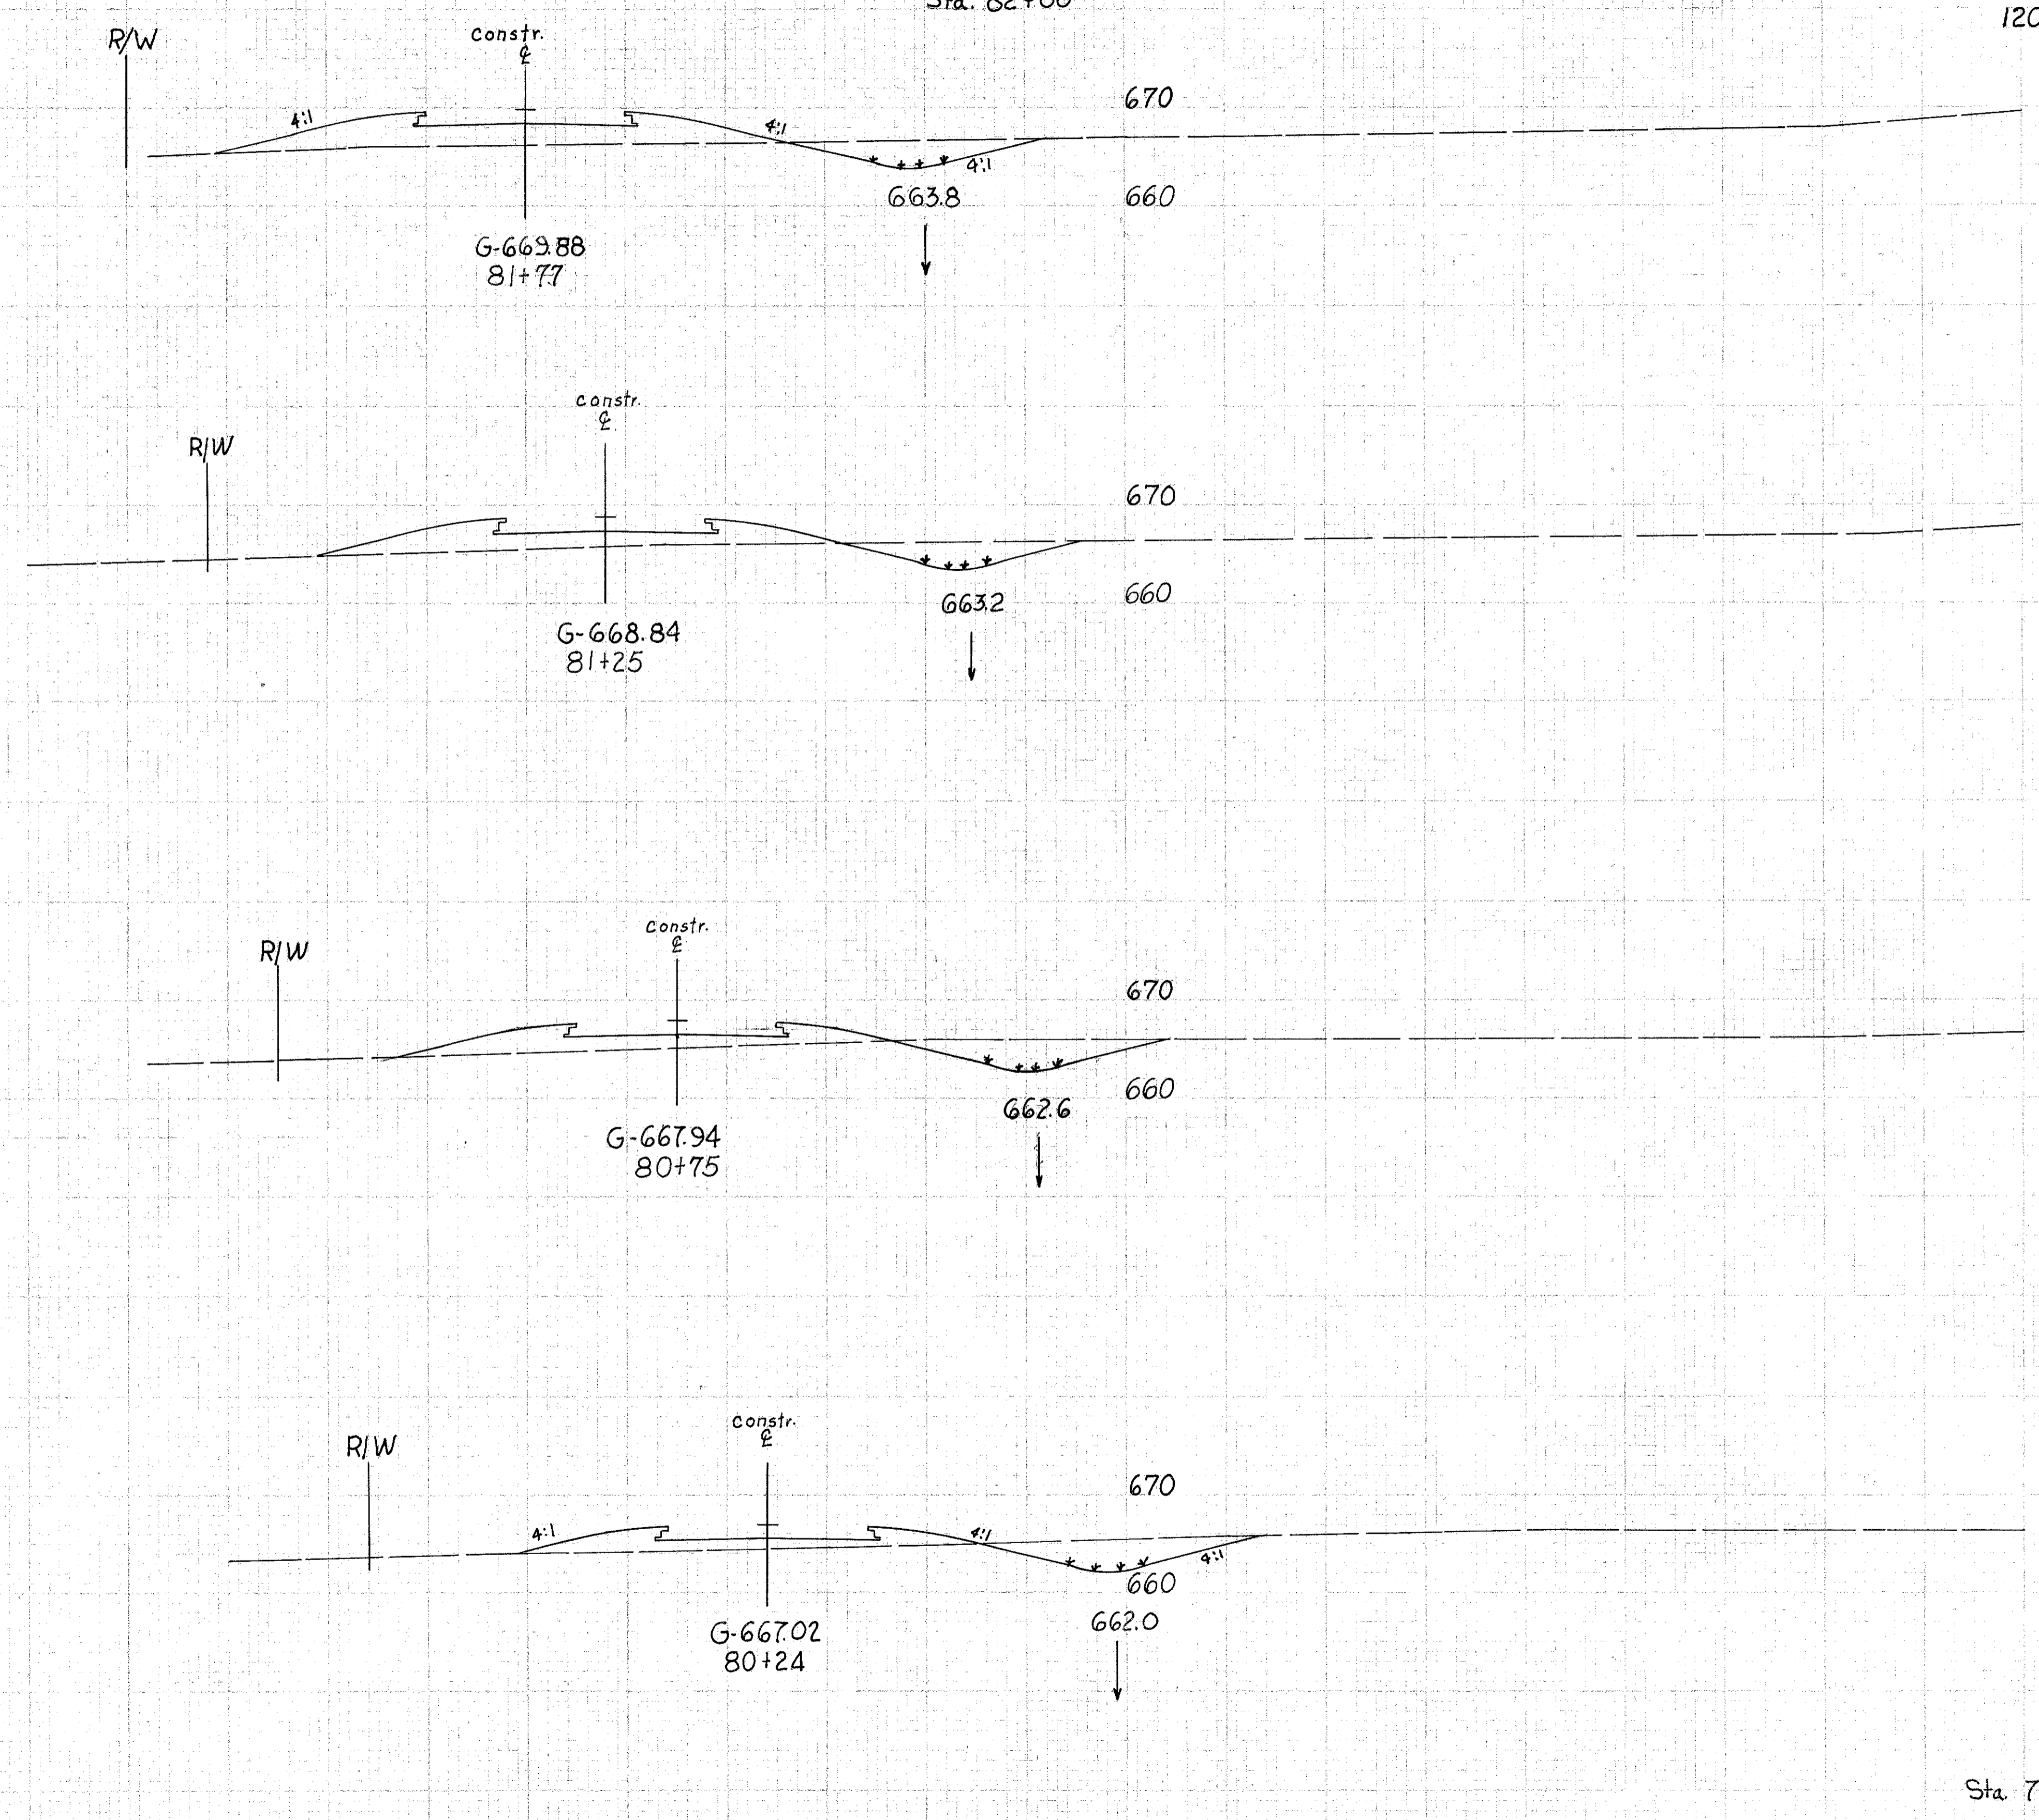

END AREA		VOLUME	
CUT	FILL	CUT	FILL
42	115		
		76	200
37	93		
		81	156
51	76		
		98	130
53	62		
		83	123
39	74		

2/20/63
R. + SS
K. X. 100
W. M. 11/20/63
S. G. T. B.
W. M. 11/20/63
S. G. T. B.
W. M. 11/20/63
S. G. T. B.
W. M. 11/20/63
S. G. T. B.

Sta. 79+75

Sta. 79+75

FRONTAGE ROAD "B" Sta. 80+24 to Sta. 81+77