


SEEDING
ENO SQ
WIDTH YDS.

FED. RD. DIVISION	STATE	PROJECT
2	OHIO	

208
313

LAKE COUNTY
LAK-2-1649

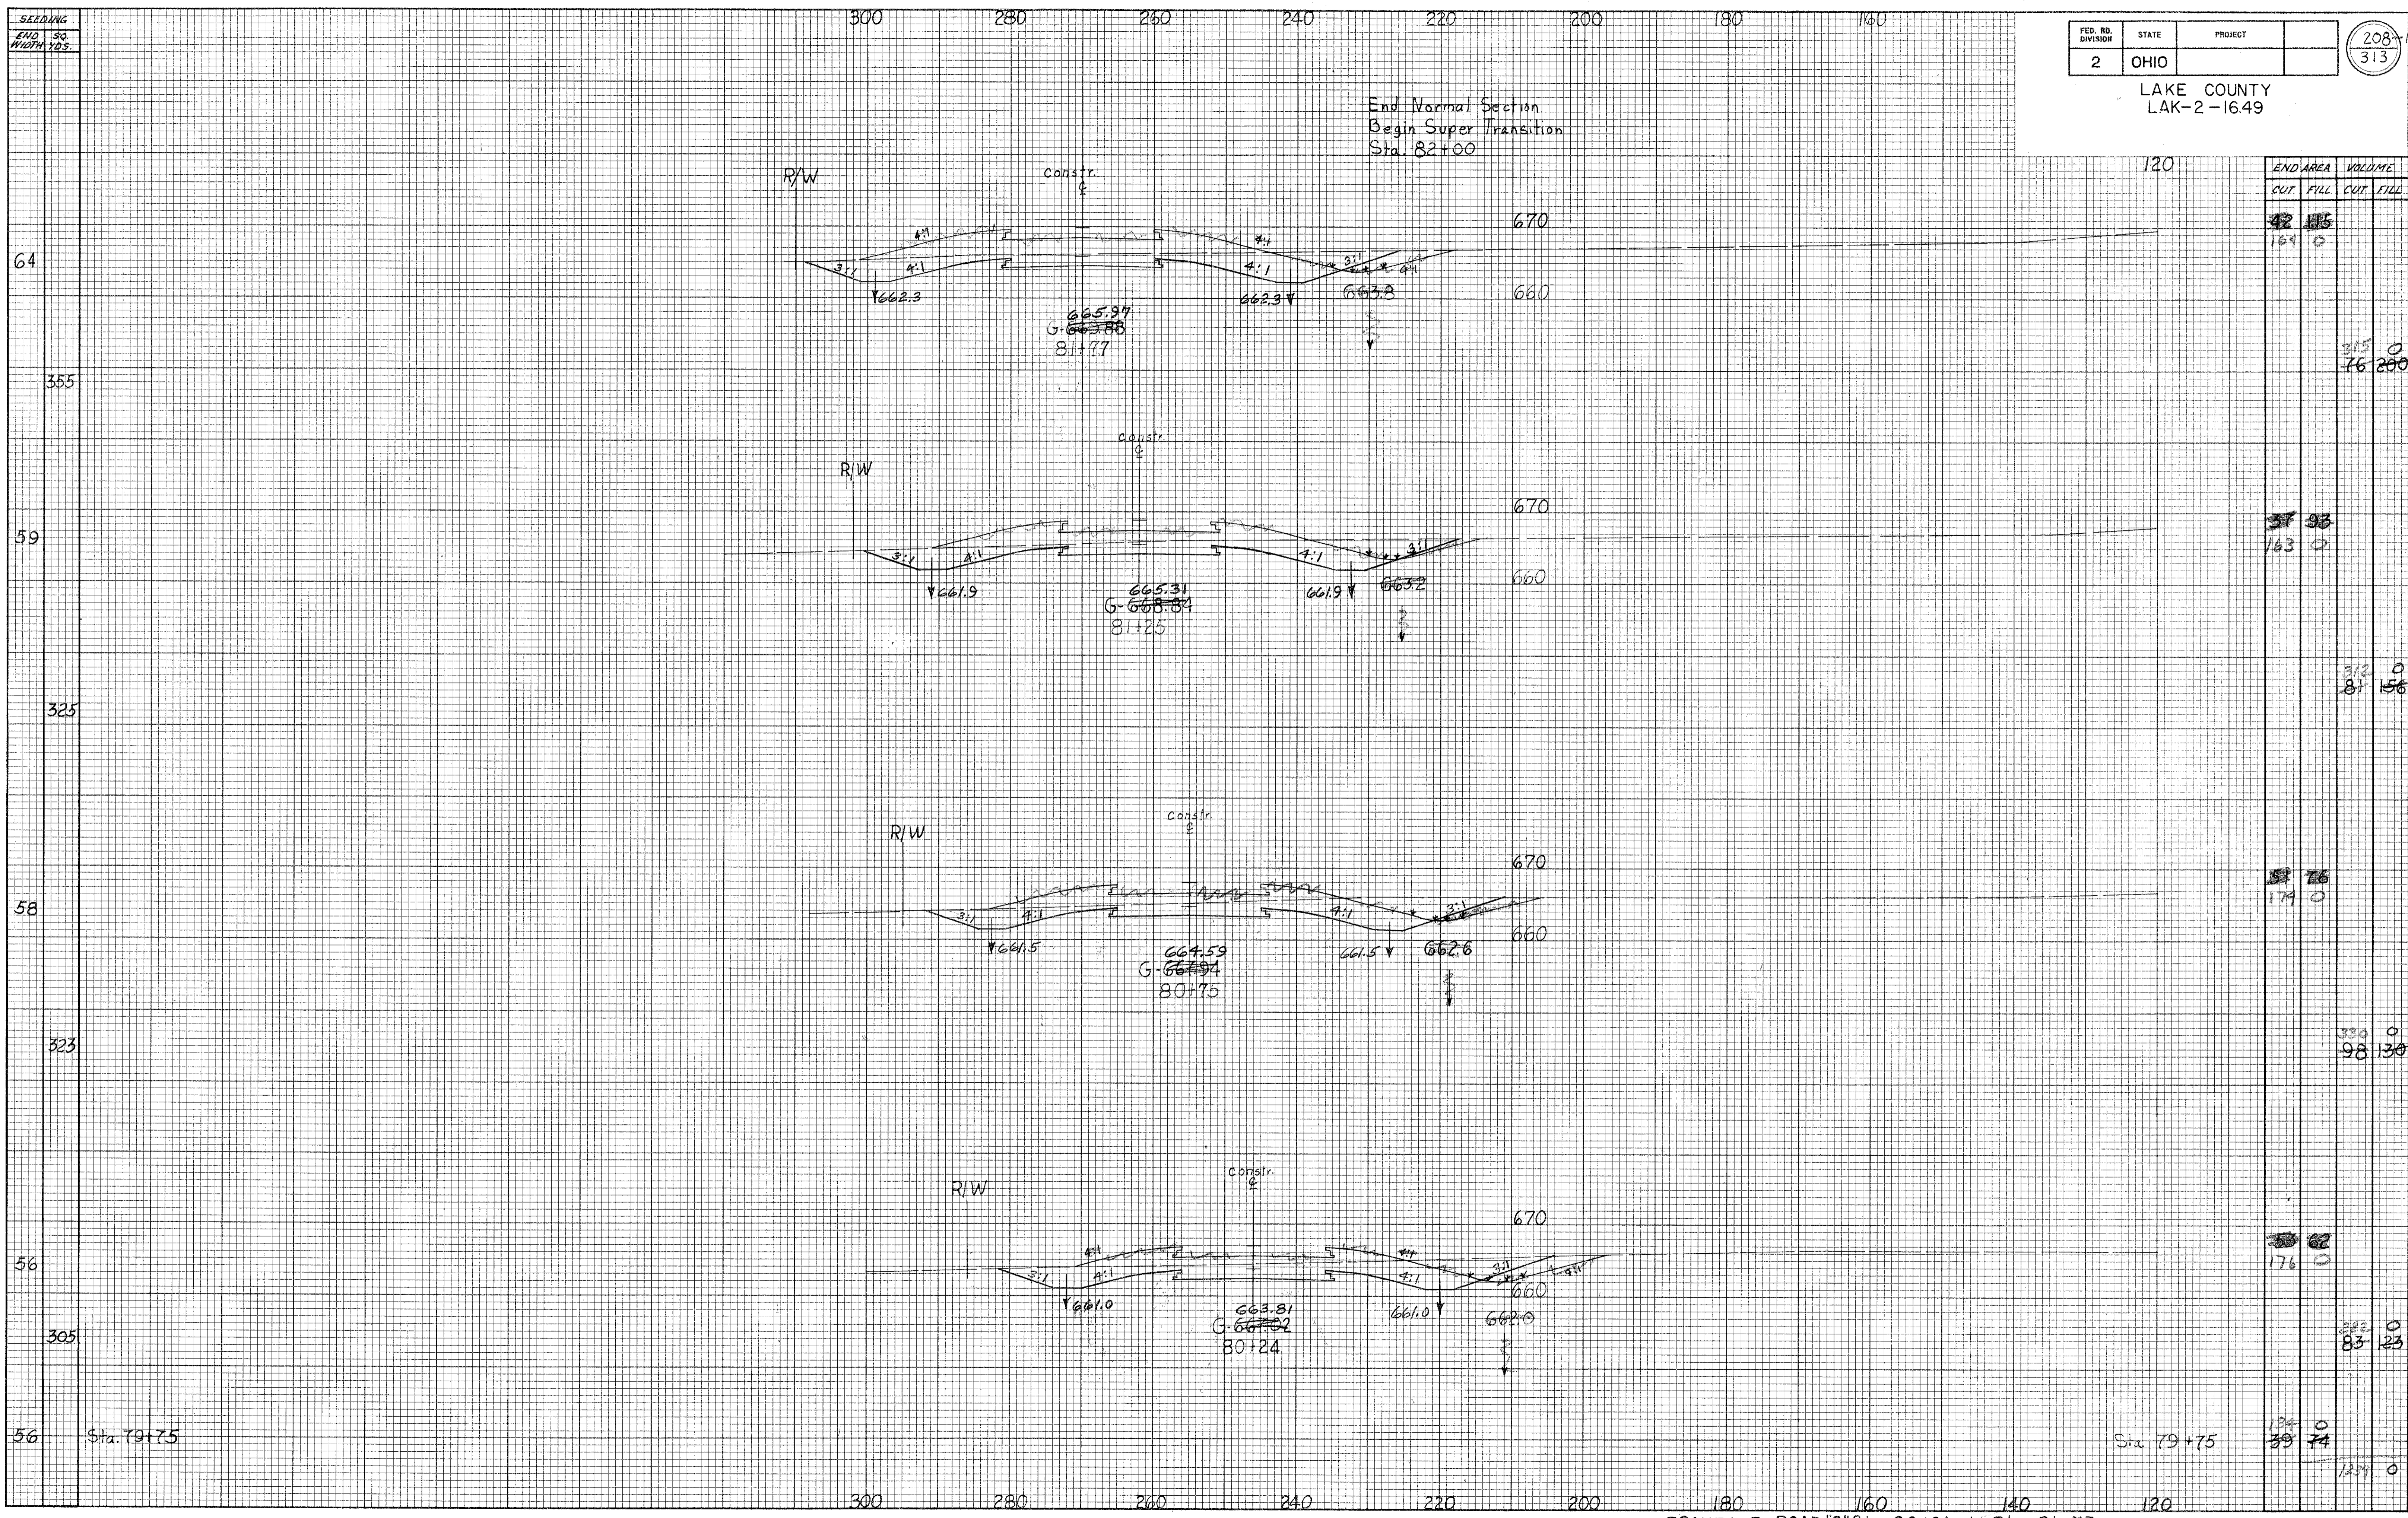

END AREA	VOLUME	
	CUT	FILL
42 169	115 0	
		315 76 200
37 163	93 0	
		312 81 56
37 179	76 0	
		326 98 130
37 176	62 0	
		323 83 123
39 139	74 0	
		1299 0