
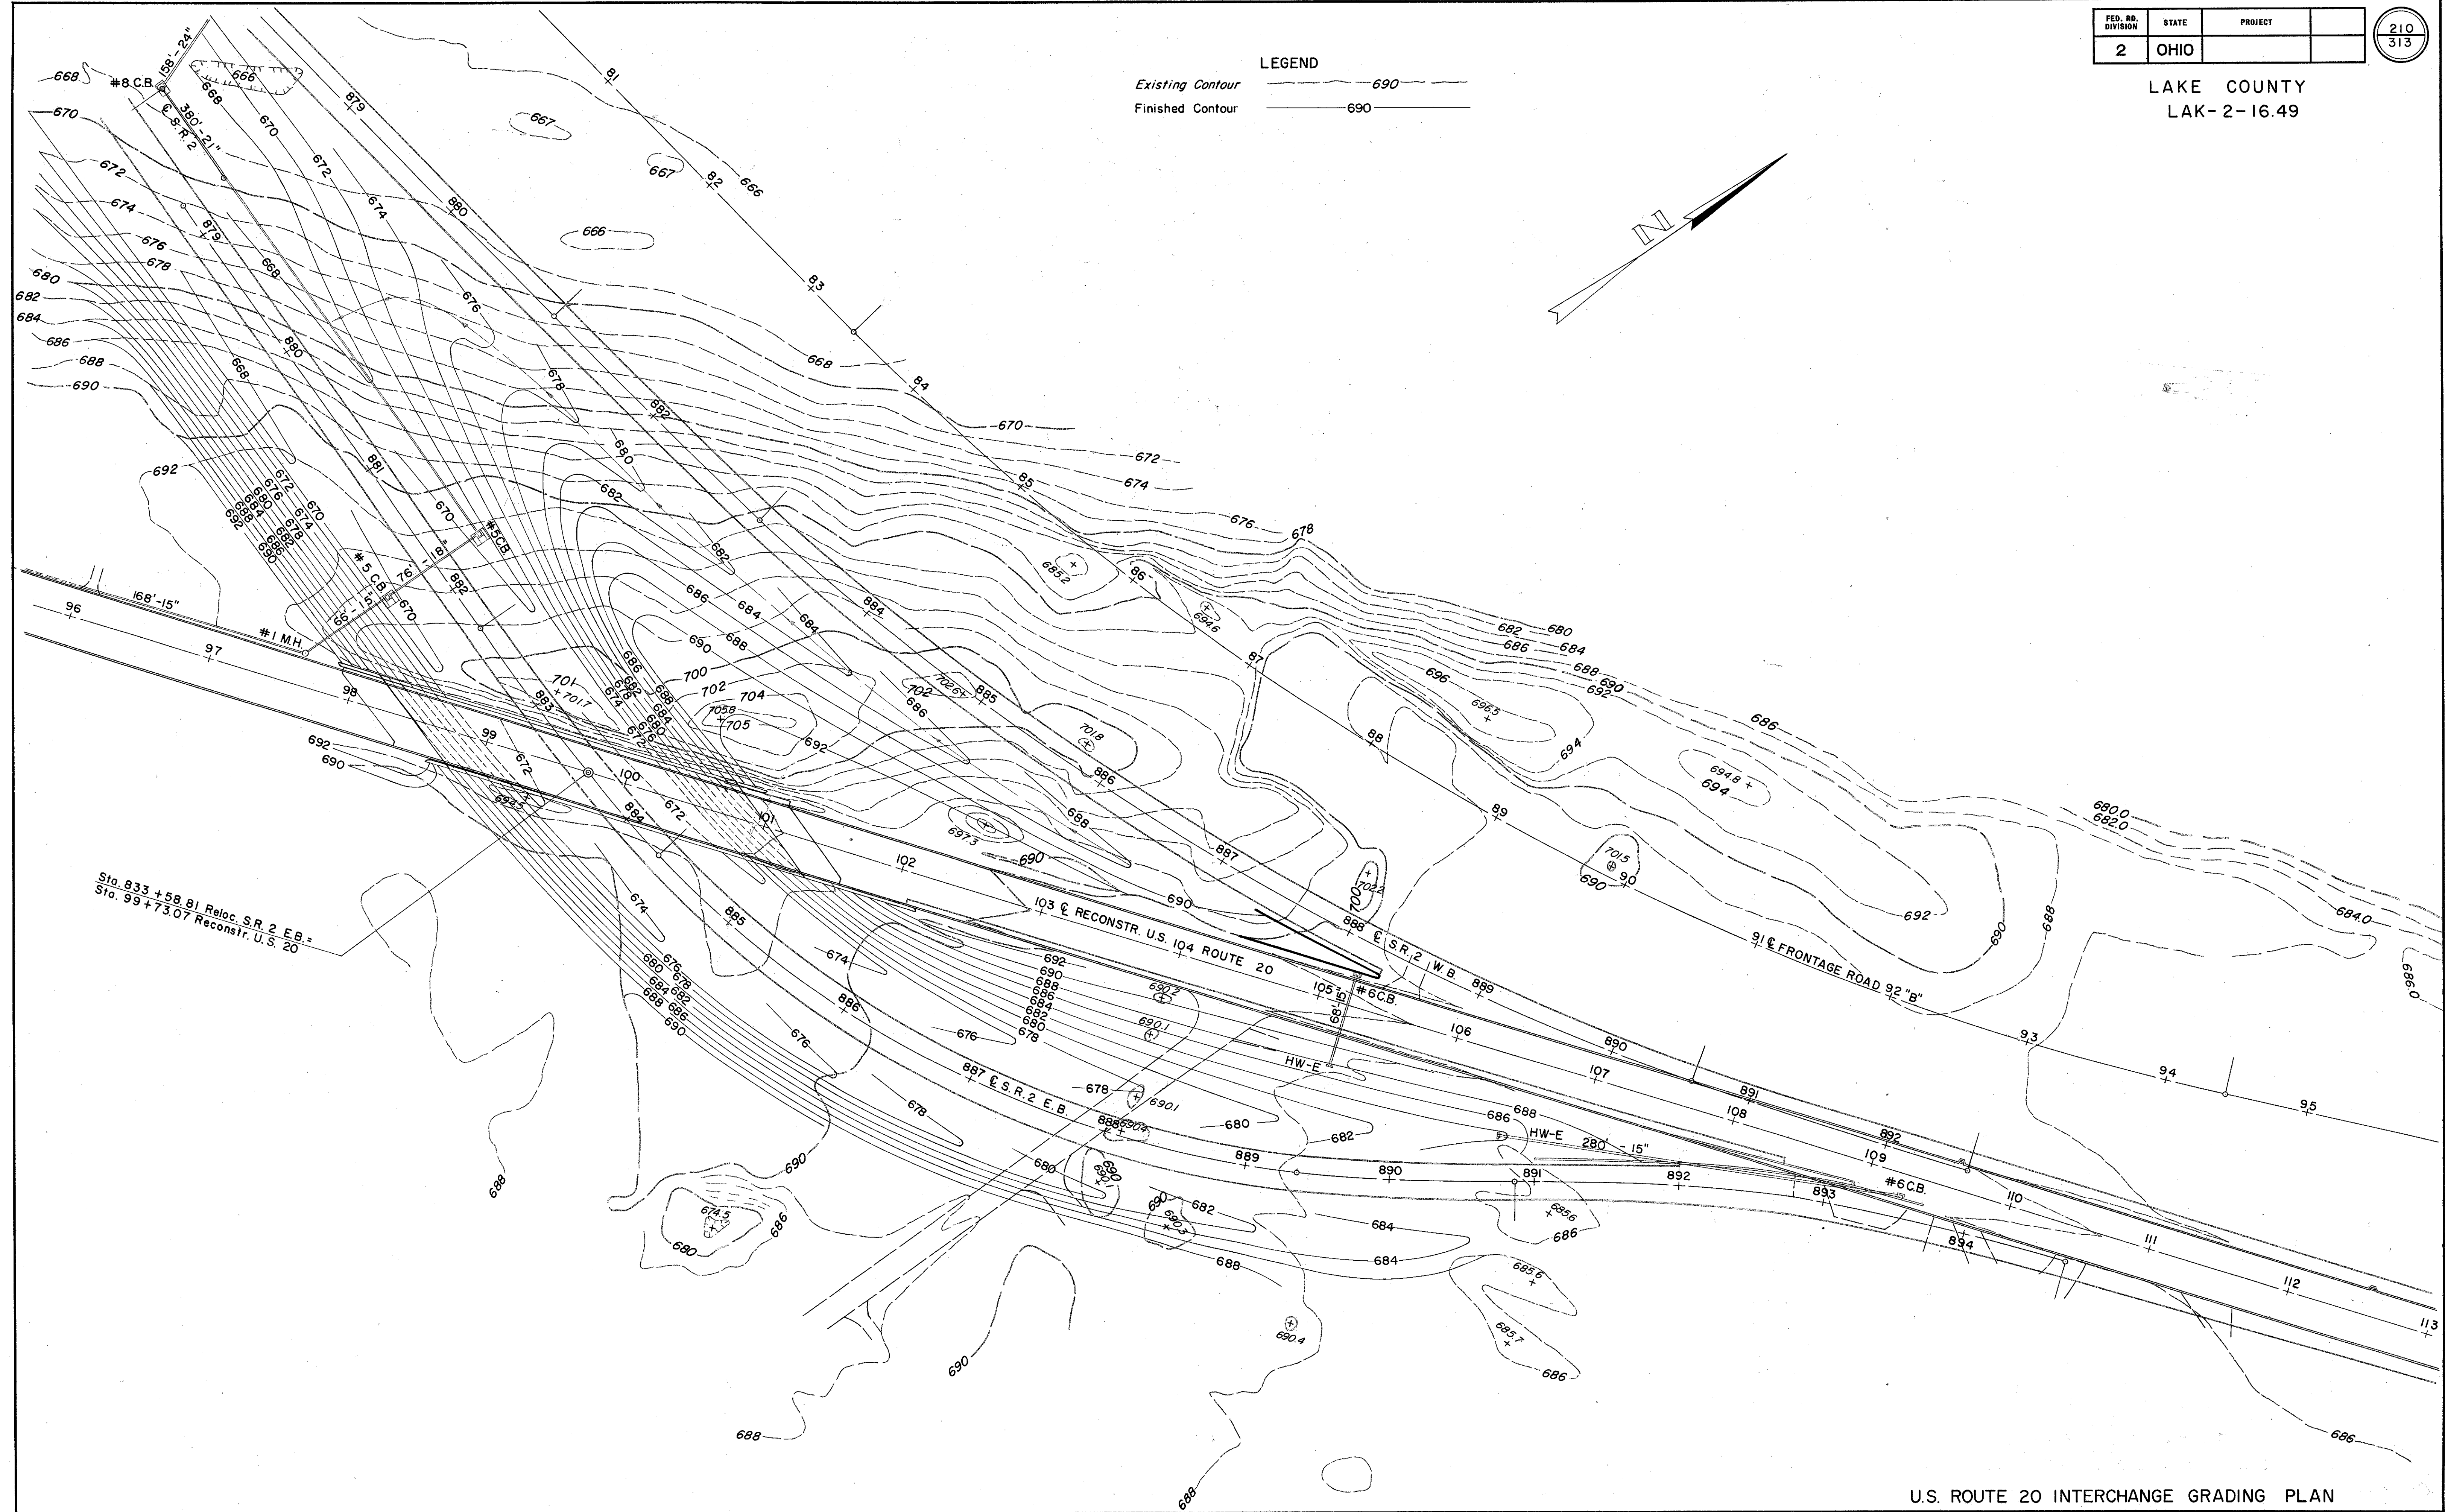


FED. RD. DIVISION	STATE	PROJECT
2	OHIO	

210
313

LAKE COUNTY
LAK-2-16.49

LEGEND
Existing Contour ——— 690
Finished Contour ——— 690

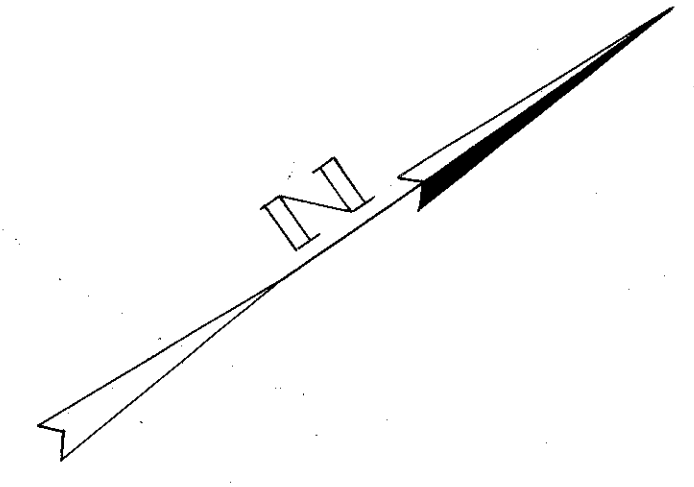

Sta. 833 + 58.81 Reloc. S.R. 2 E.B.
Sta. 99 + 73.07 Reconstr. U.S. 20

U.S. ROUTE 20 INTERCHANGE GRADING PLAN