


\* NOTE: Profile Grade on U.S. 20 @ Sta. 96+50 moves to Edge of Raised Median.

FOR OTHER DETAILS  
SEE SHEETS 34 & 36

CONSTRUCTION JOINT LEGEND

- ① Standard Longitudinal Joint
- ② Pavement Construction Joint

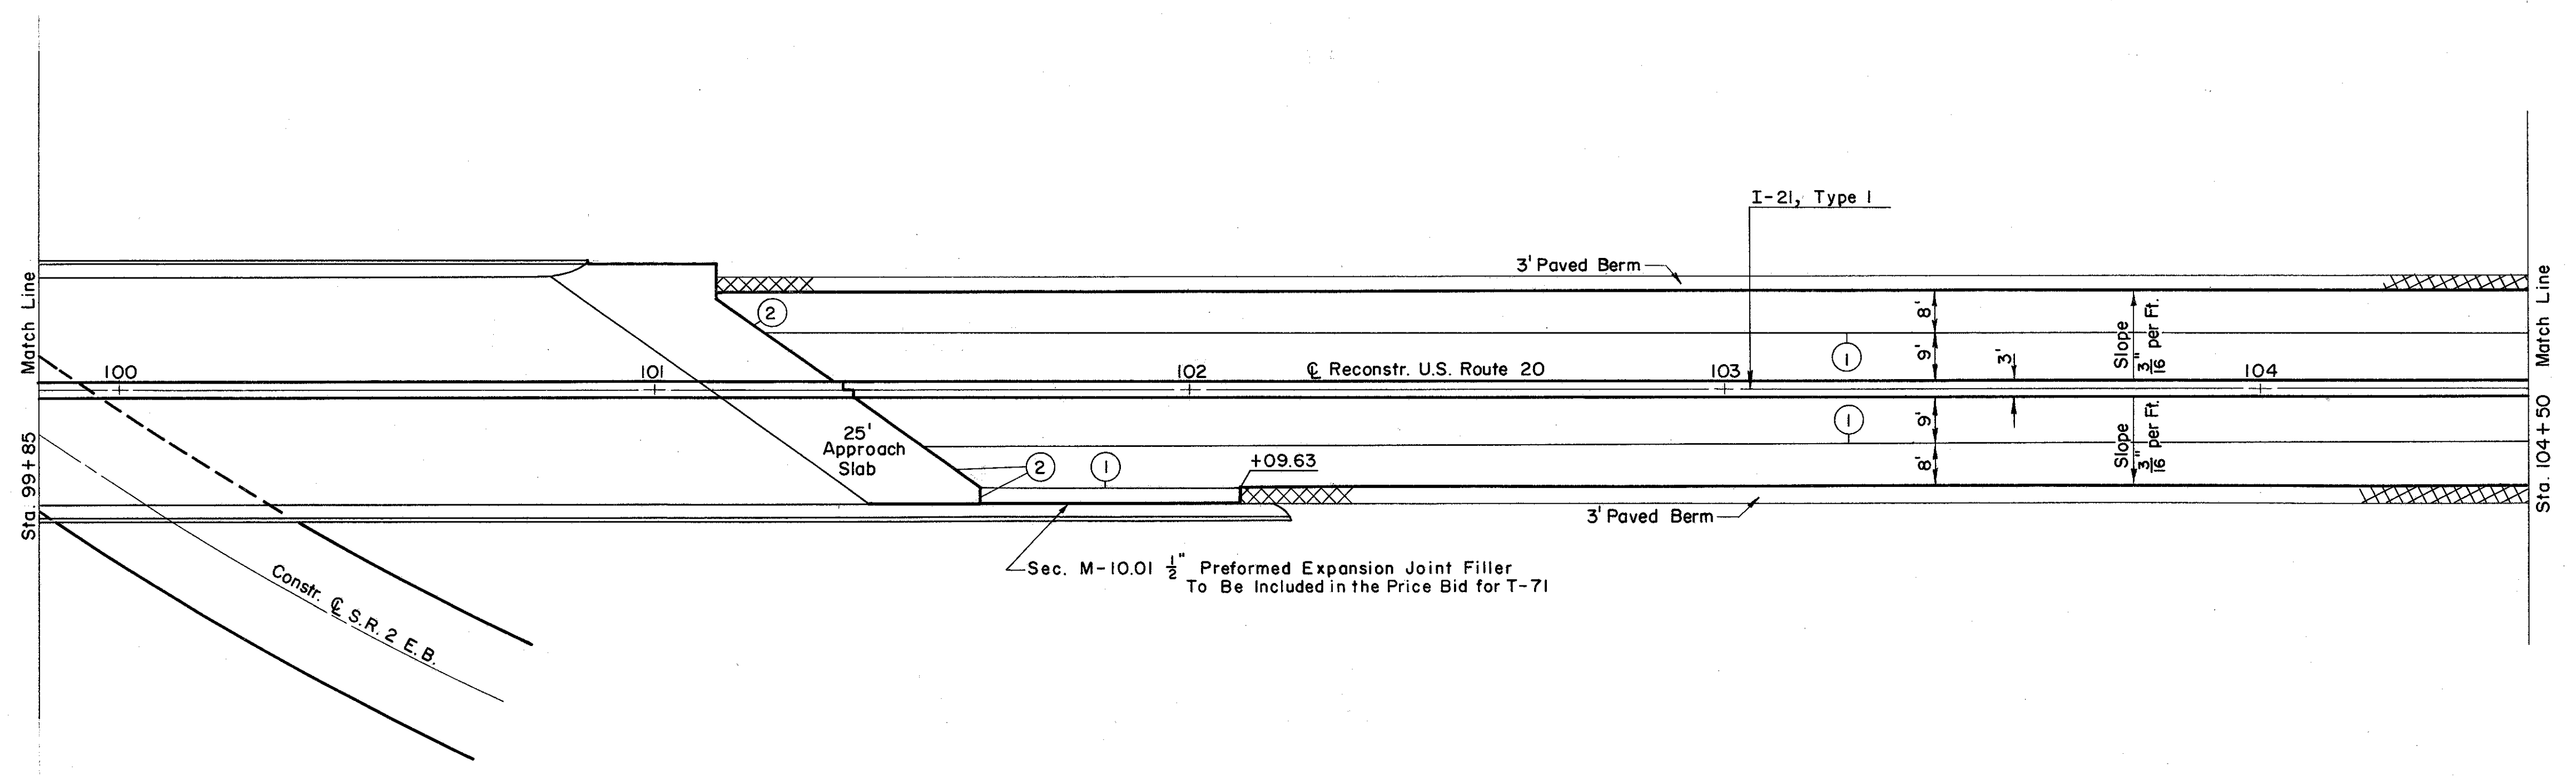

PAVEMENT DETAILS  
RECONSTR. U.S. 20  
STA. 96+00 TO STA. 104+50