


FOR OTHER DETAILS
SEE SHEETS 36,38 & 196

CONSTRUCTION JOINT LEGEND

- ① Standard Longitudinal Joint
- ② Expansion Joint Without Dowels

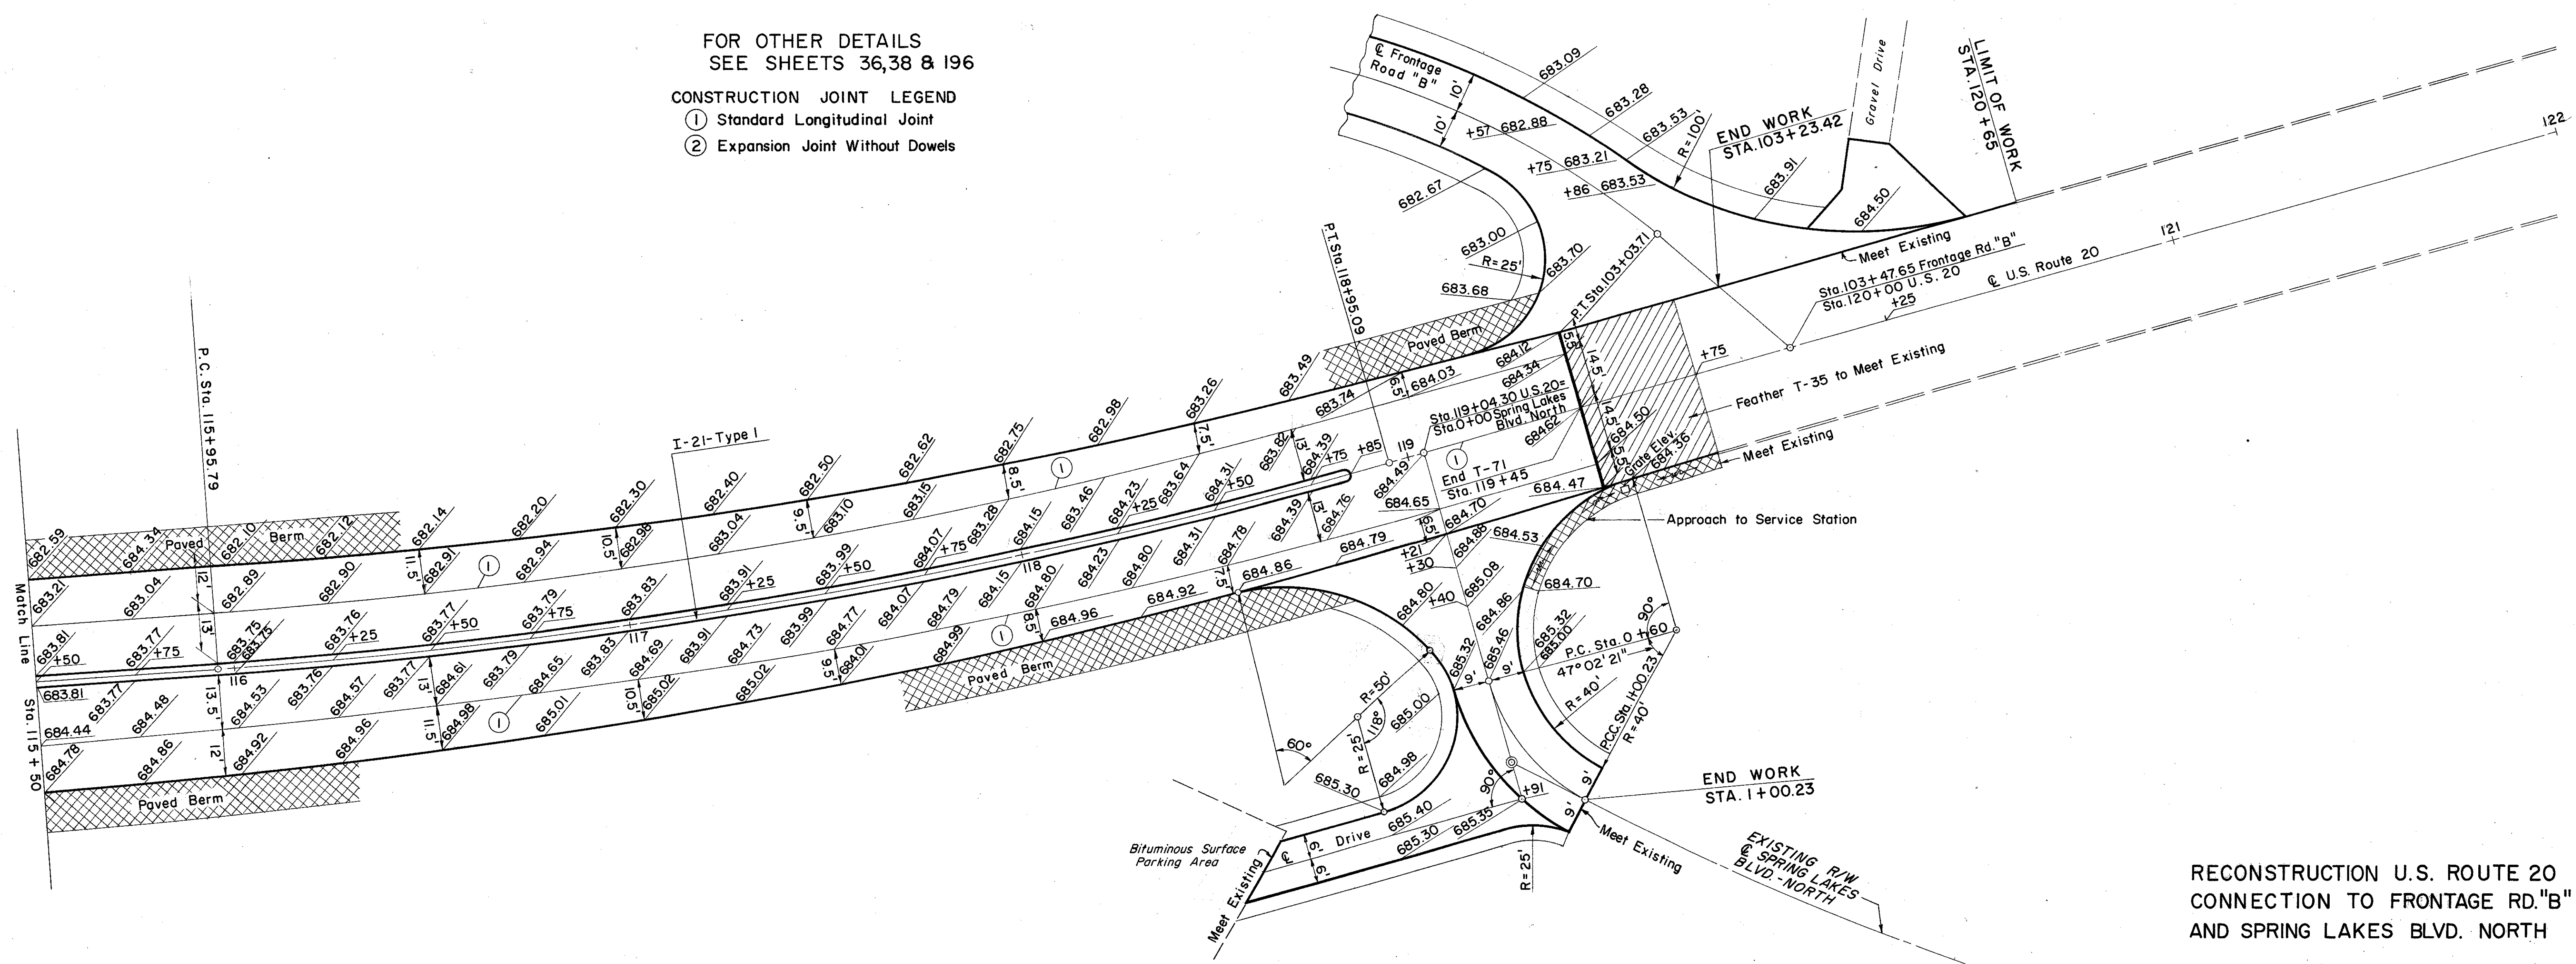

RECONSTRUCTION U.S. ROUTE 20
CONNECTION TO FRONTAGE RD. "B"
AND SPRING LAKES BLVD. NORTH