

SEEDING  
END SO  
WIDTH YDS.

40 30 20 10 0 10 20 30 40 50 60

2	ONE
---	-----

215  
313

Note @ Sta 1+02 Area = 0


LAKE COUNTY  
LAK - 2 - 16.49

SCALE 1" = 5'  
@ Sta 1+02

Seeding Computed By Using  
Plan Area

END WORK  
STA 1+00.23

Note: Sta 0+85 Use Area @ 0+91  
Sta 0+97Bk Use Area @ 0+91

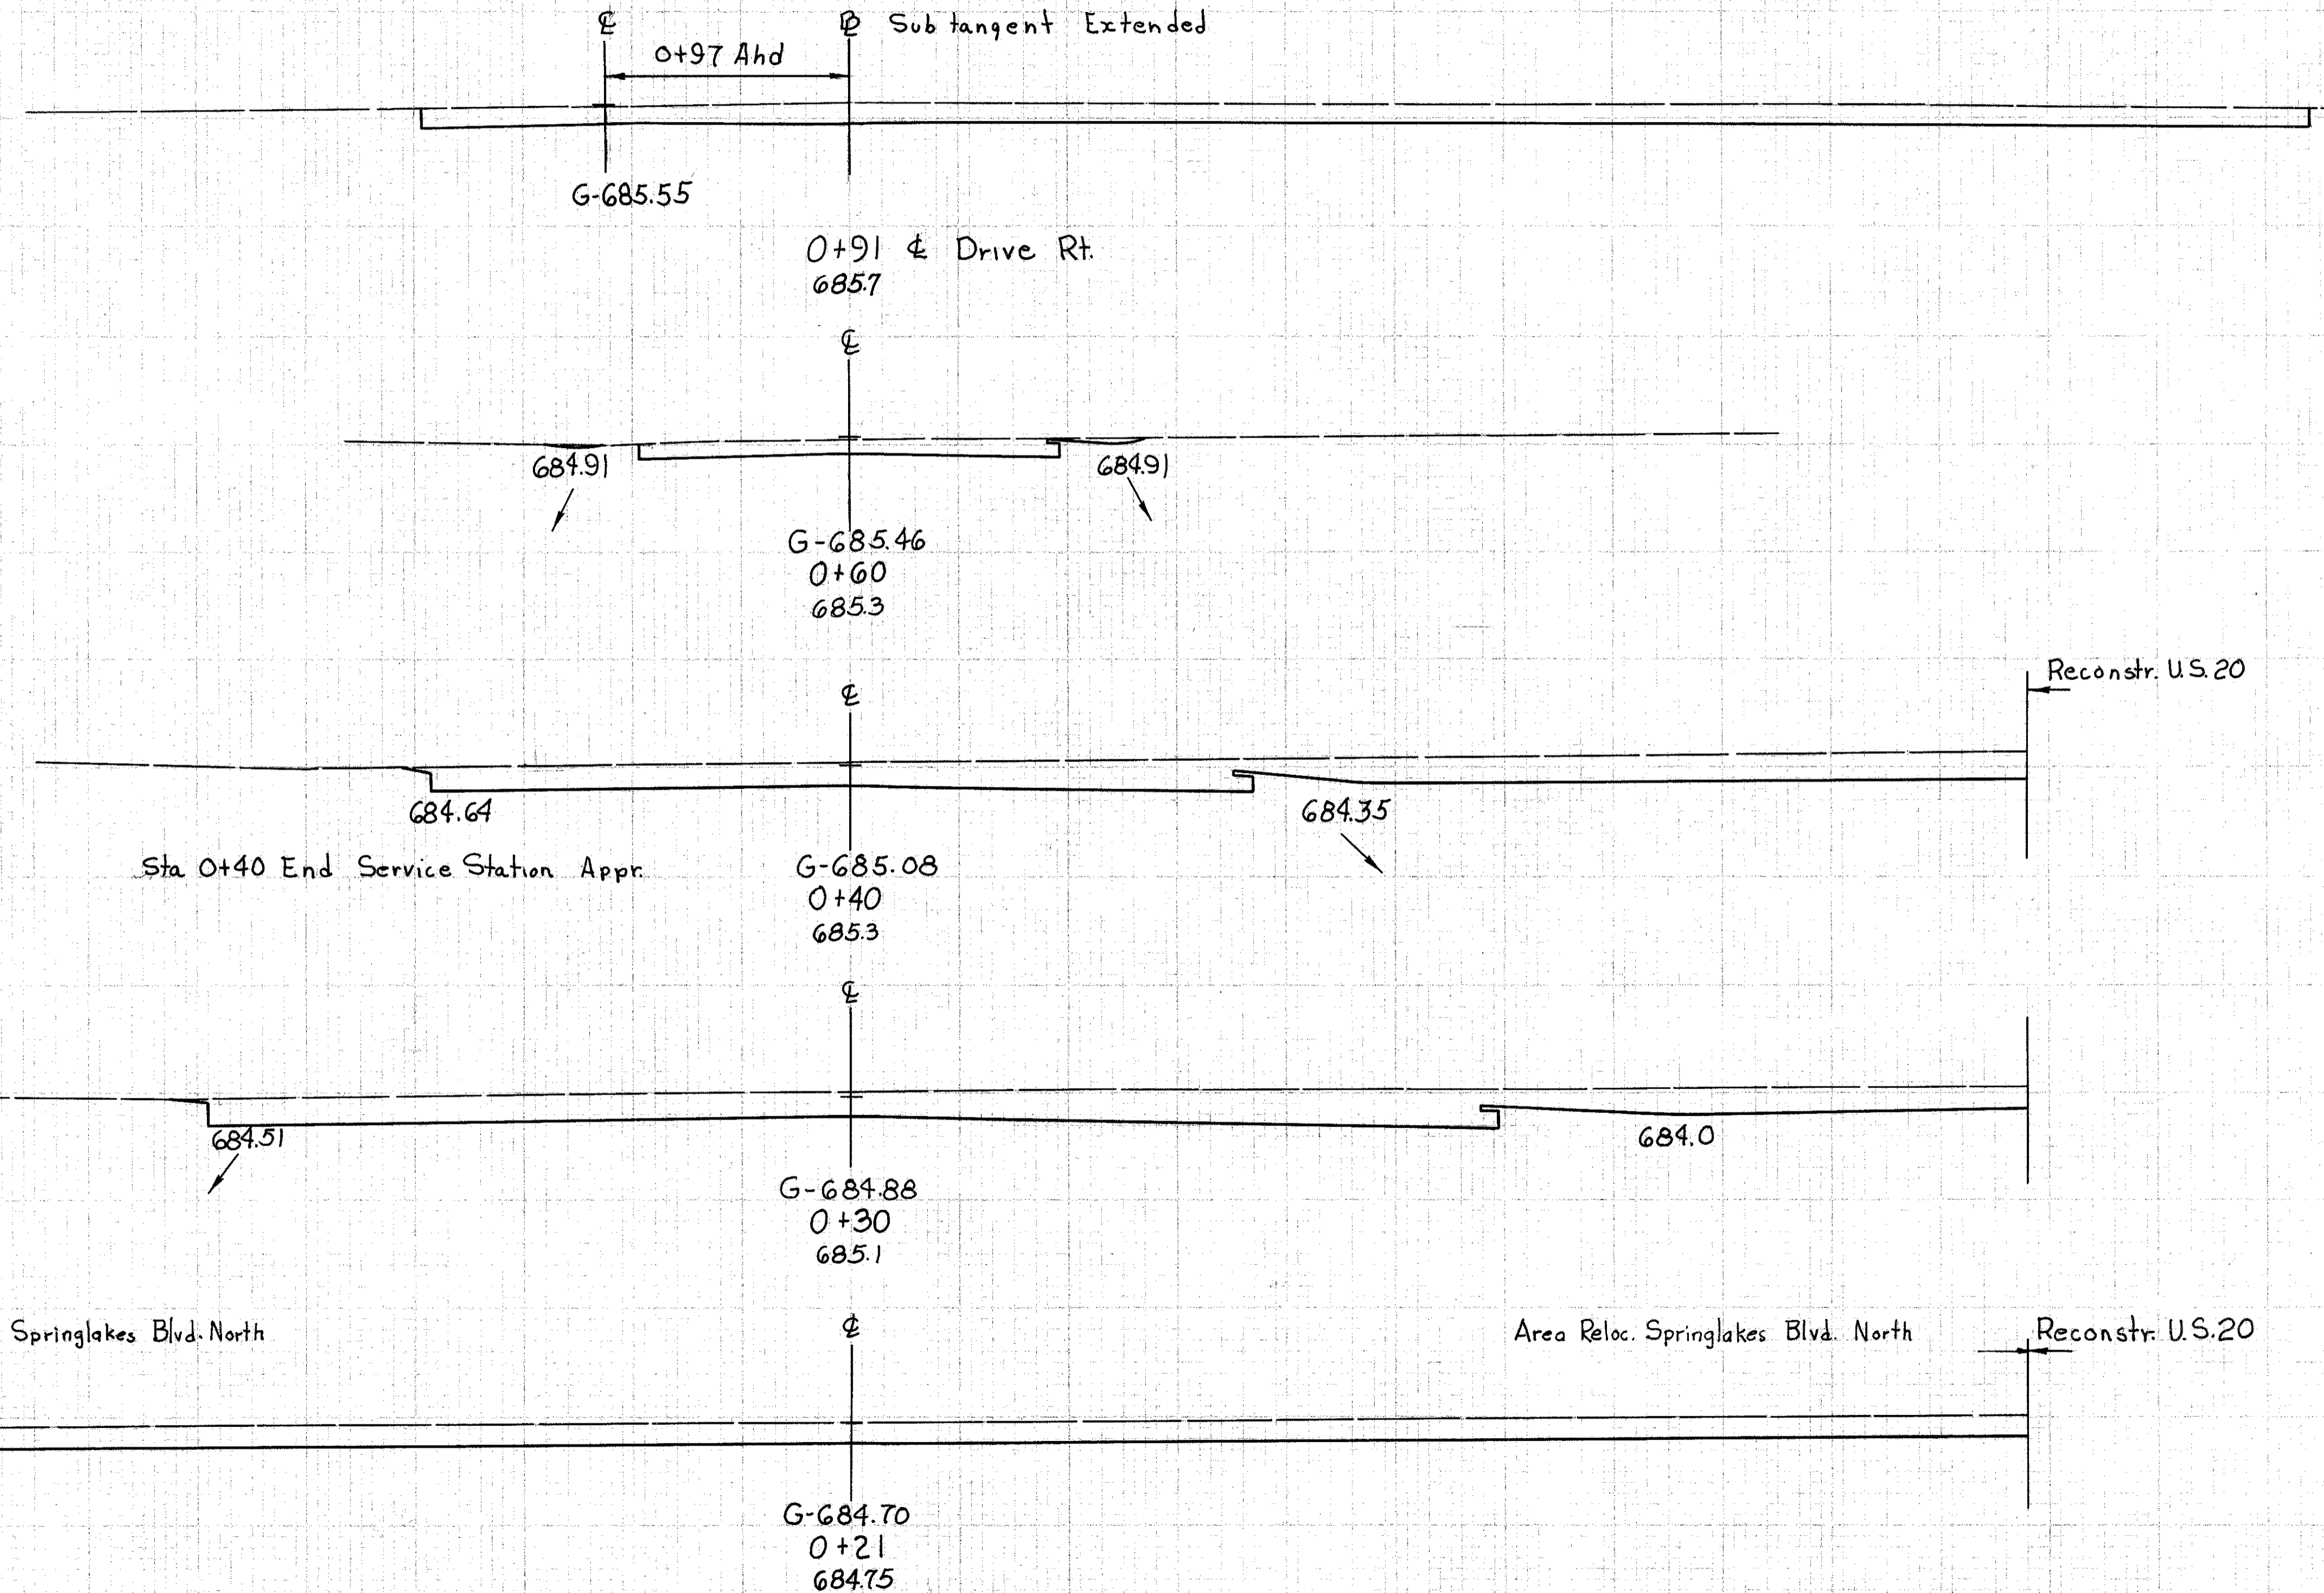

END AREA	VOLUME	
	CUT	FILL
0		
10		1
78		17
78		17
78		44
17		39
88		36
107		34
96		
188		

RELOC. SPRINGLAKES BLVD. NORTH Sta 0+21 to 1+02