


MICROFILMED  
MAR 8 1984


FED. RD. DIVISION	STATE	PROJECT
2	OHIO	

232  
313

LAKE COUNTY  
LAK-2-16.49

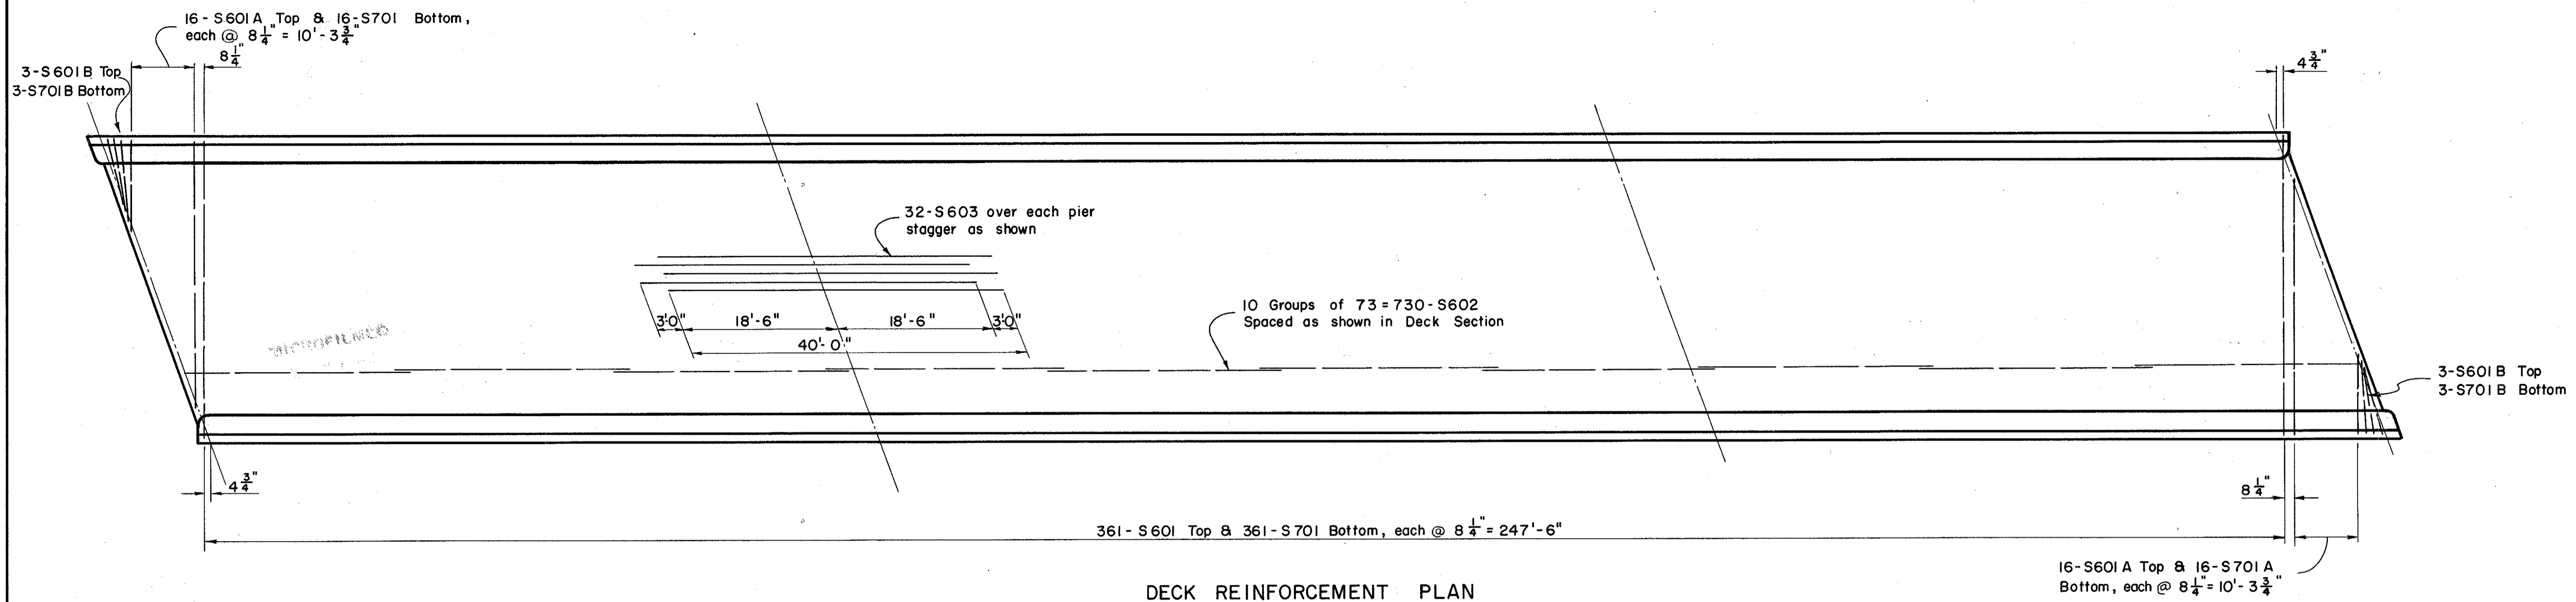

DECK REINFORCEMENT PLAN

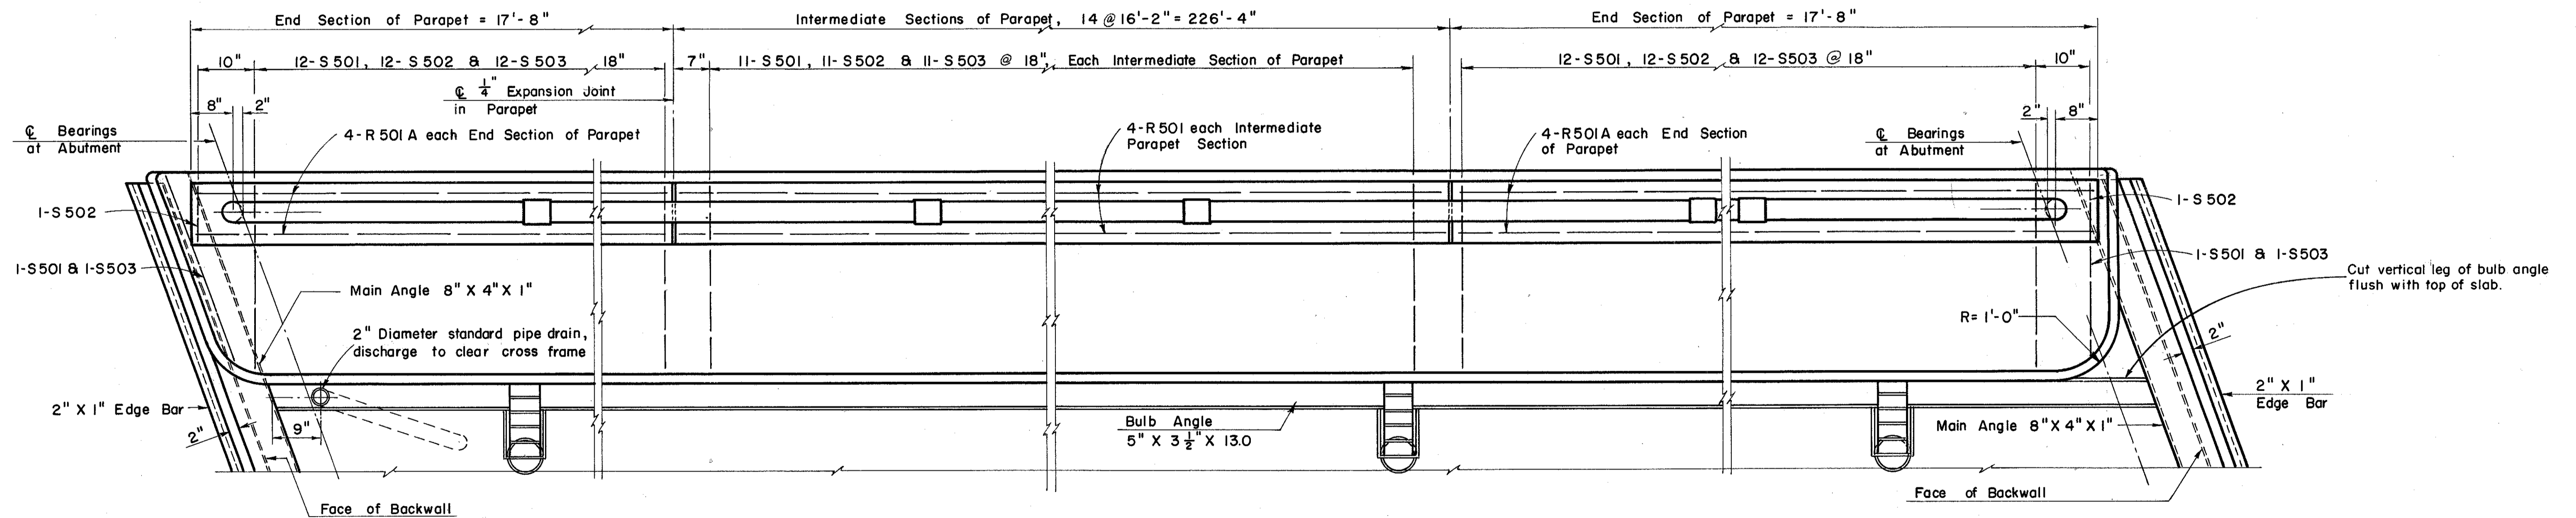

PARAPET & CURB REINFORCEMENT PLAN

End Dams: Terminate 6" X 4" X 3/4" supporting angle and vertical leg of 8" X 4" X 1" main angle on line of deck fascia.

PREPARED BY CAPITOL ENGINEERING ASSOCIATES, DILLSBURG, PA. FOR					
STATE OF OHIO DEPARTMENT OF HIGHWAYS DIVISION OF DESIGN AND CONSTRUCTION BUREAU OF BRIDGES					
DETAILS OF SLAB & PARAPET BRIDGE NO. LAK-2-1652 L & R RELOC. SR. 2 OVER GRAND RIVER LAKE COUNTY STA. 772 + 03.61 STA. 774 + 68.39					
DESIGNED	DRAWN	TRACED	CHECKED	REVIEWED	DATE
	M.J.F.	F.W.B.	L.L.D. M.J.F.	G.S.W. M.C.P.	