
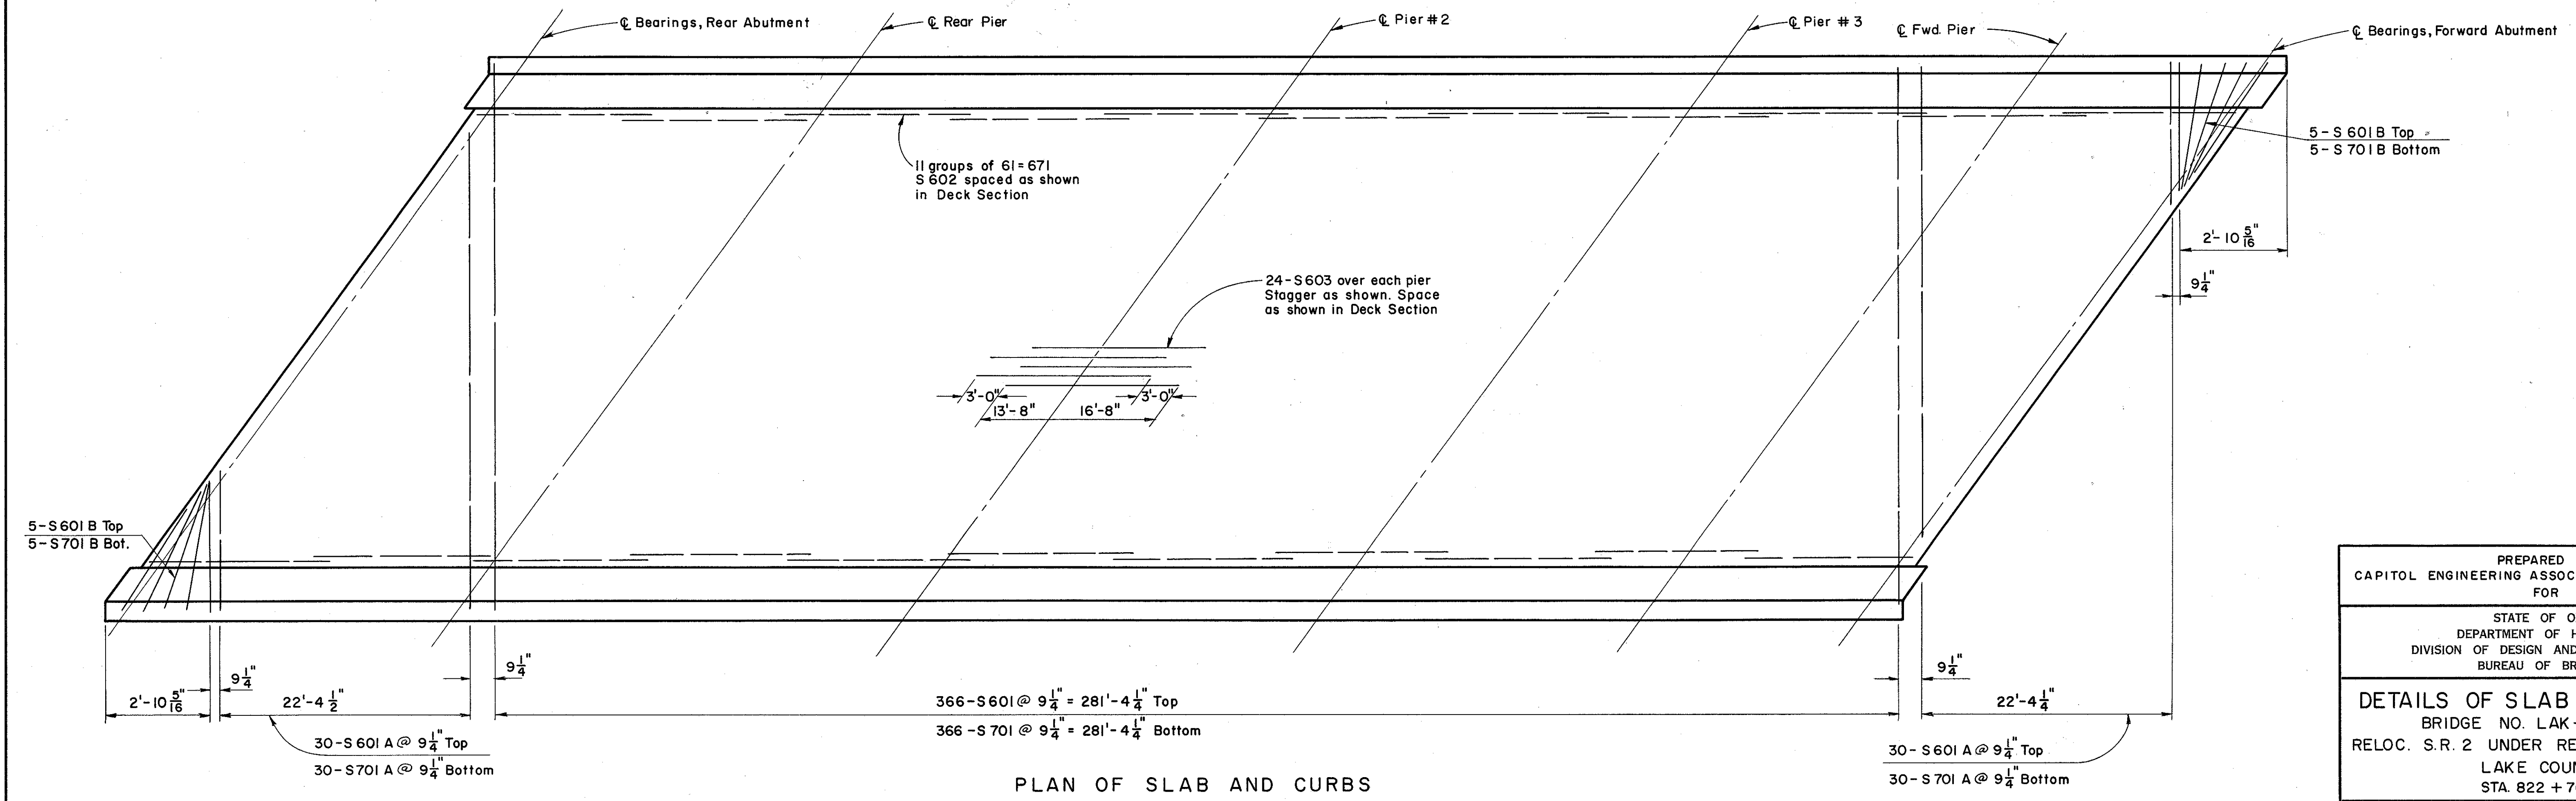


MICROFILMED
MAR 3 0 1964

FED. RD. DIVISION	STATE	PROJECT	267 313
2	OHIO		

LAKE COUNTY
LAK - 2 - 1649

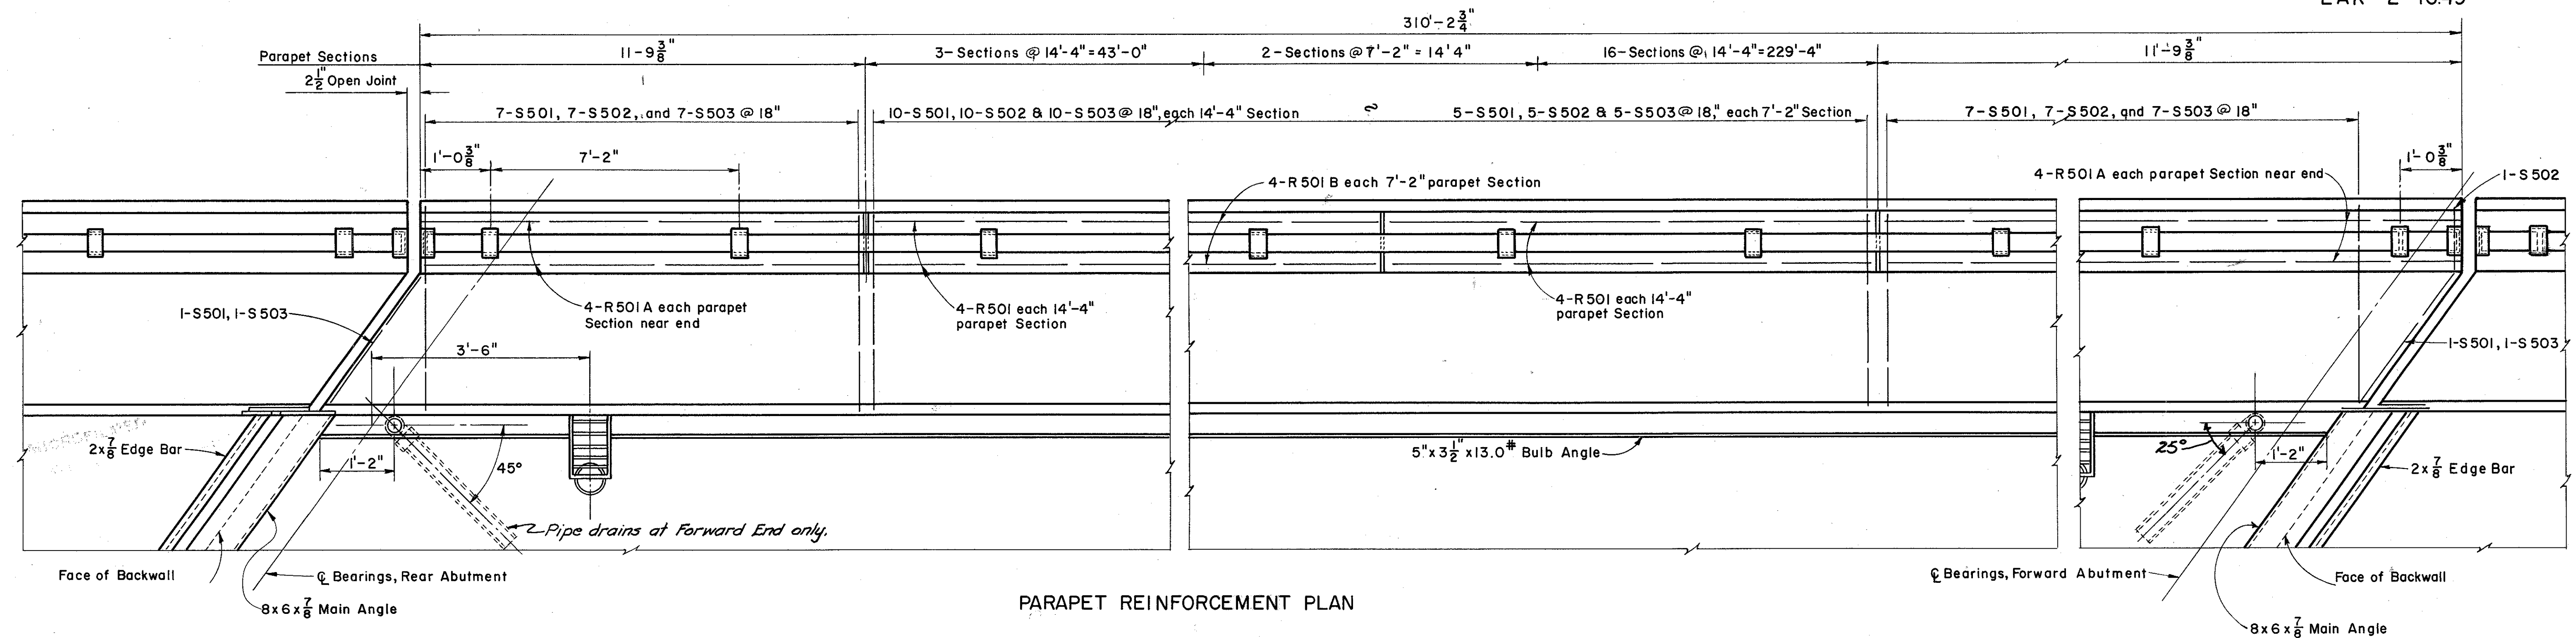

PREPARED BY
CAPITOL ENGINEERING ASSOCIATES, DILLSBURG, PA.
FOR

STATE OF OHIO
DEPARTMENT OF HIGHWAYS
DIVISION OF DESIGN AND CONSTRUCTION
BUREAU OF BRIDGES

DETAILS OF SLAB & PARAPET
BRIDGE NO. LAK - 2 - 1748
RELOC. S.R. 2 UNDER RECONSTR. S.R. 535
LAKE COUNTY
STA. 822 + 70.56

DESIGNED	DRAWN	TRACED	CHECKED	REVIEWED DATE	REVISED
C.H.	M.J.F.	FWB	L.L.D. M.J.F.	G.S.W. M.C.P.	