


MICROFILMED
MAR 8 0194

REINFORCED


FED. RD. DIVISION	STATE	PROJECT	276 313
2	OHIO		

LAKE COUNTY
LAK-2-16.49

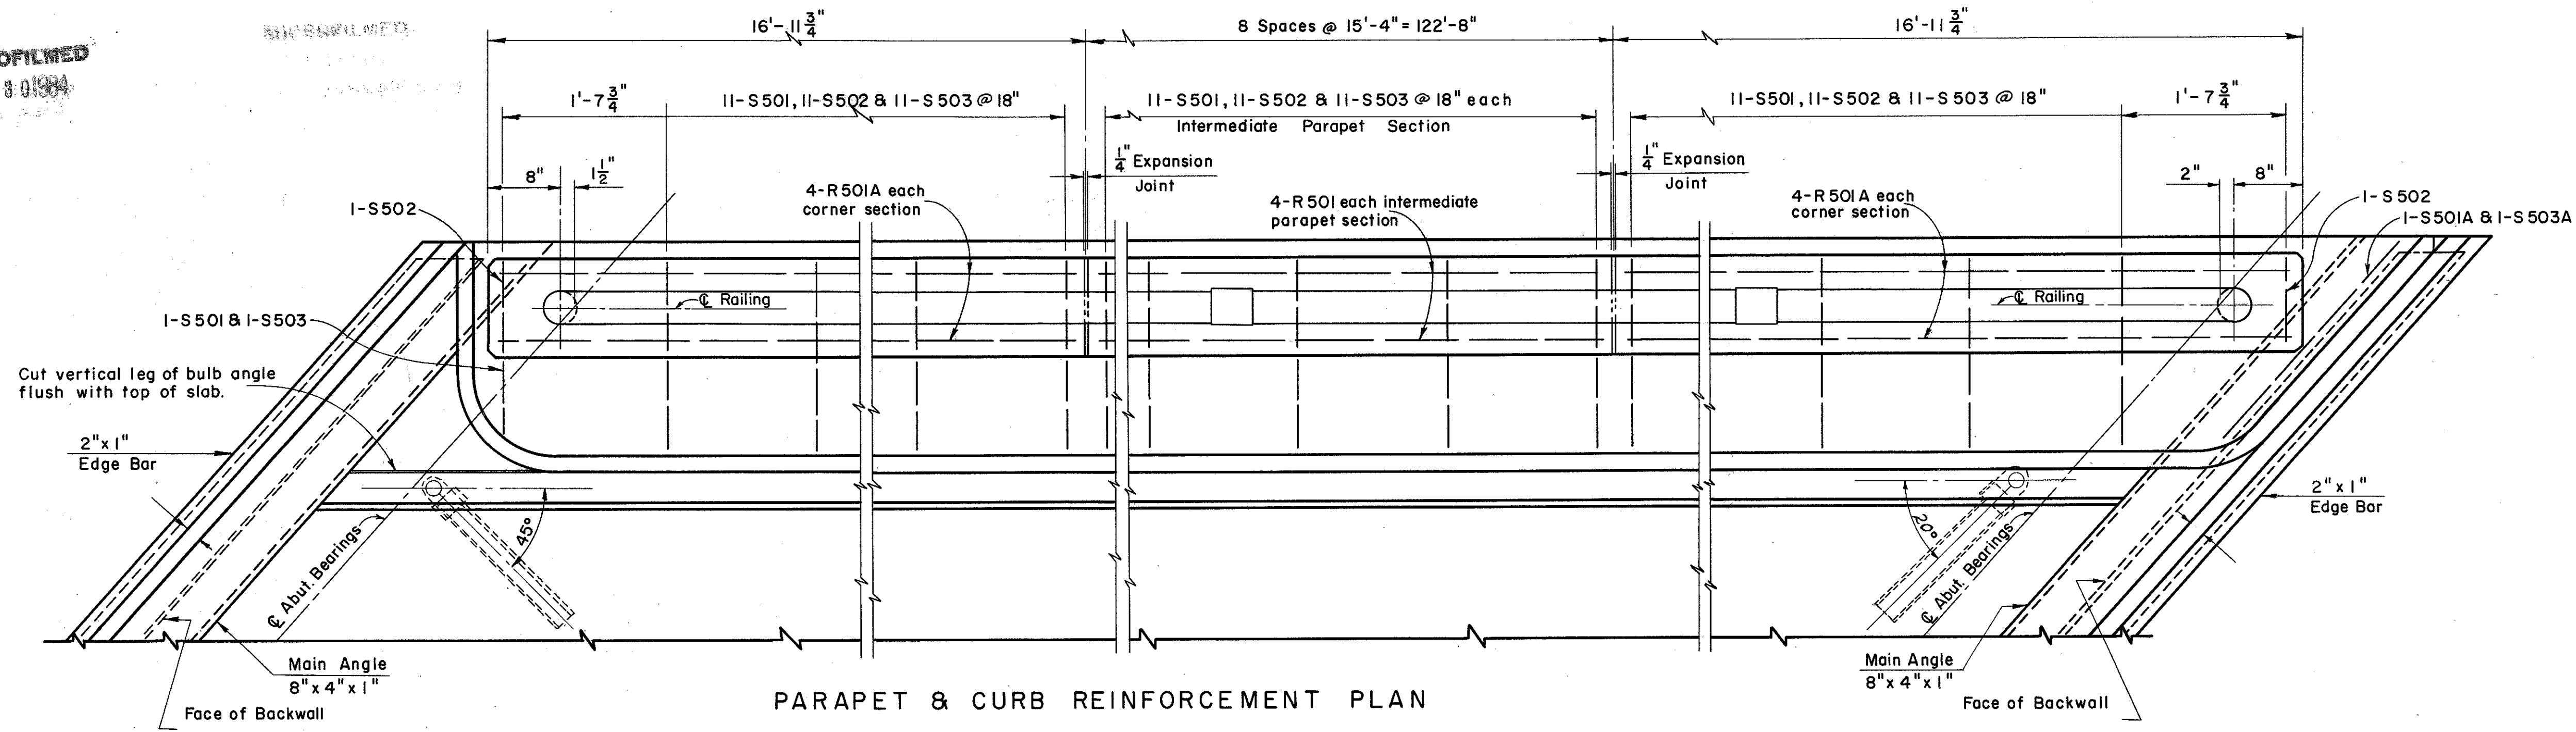

PARAPET & CURB REINFORCEMENT PLAN

Terminate 6" x 4" x 3/4" supporting angle and vertical leg of 8" x 4" x 1" main angle on line of deck fascia

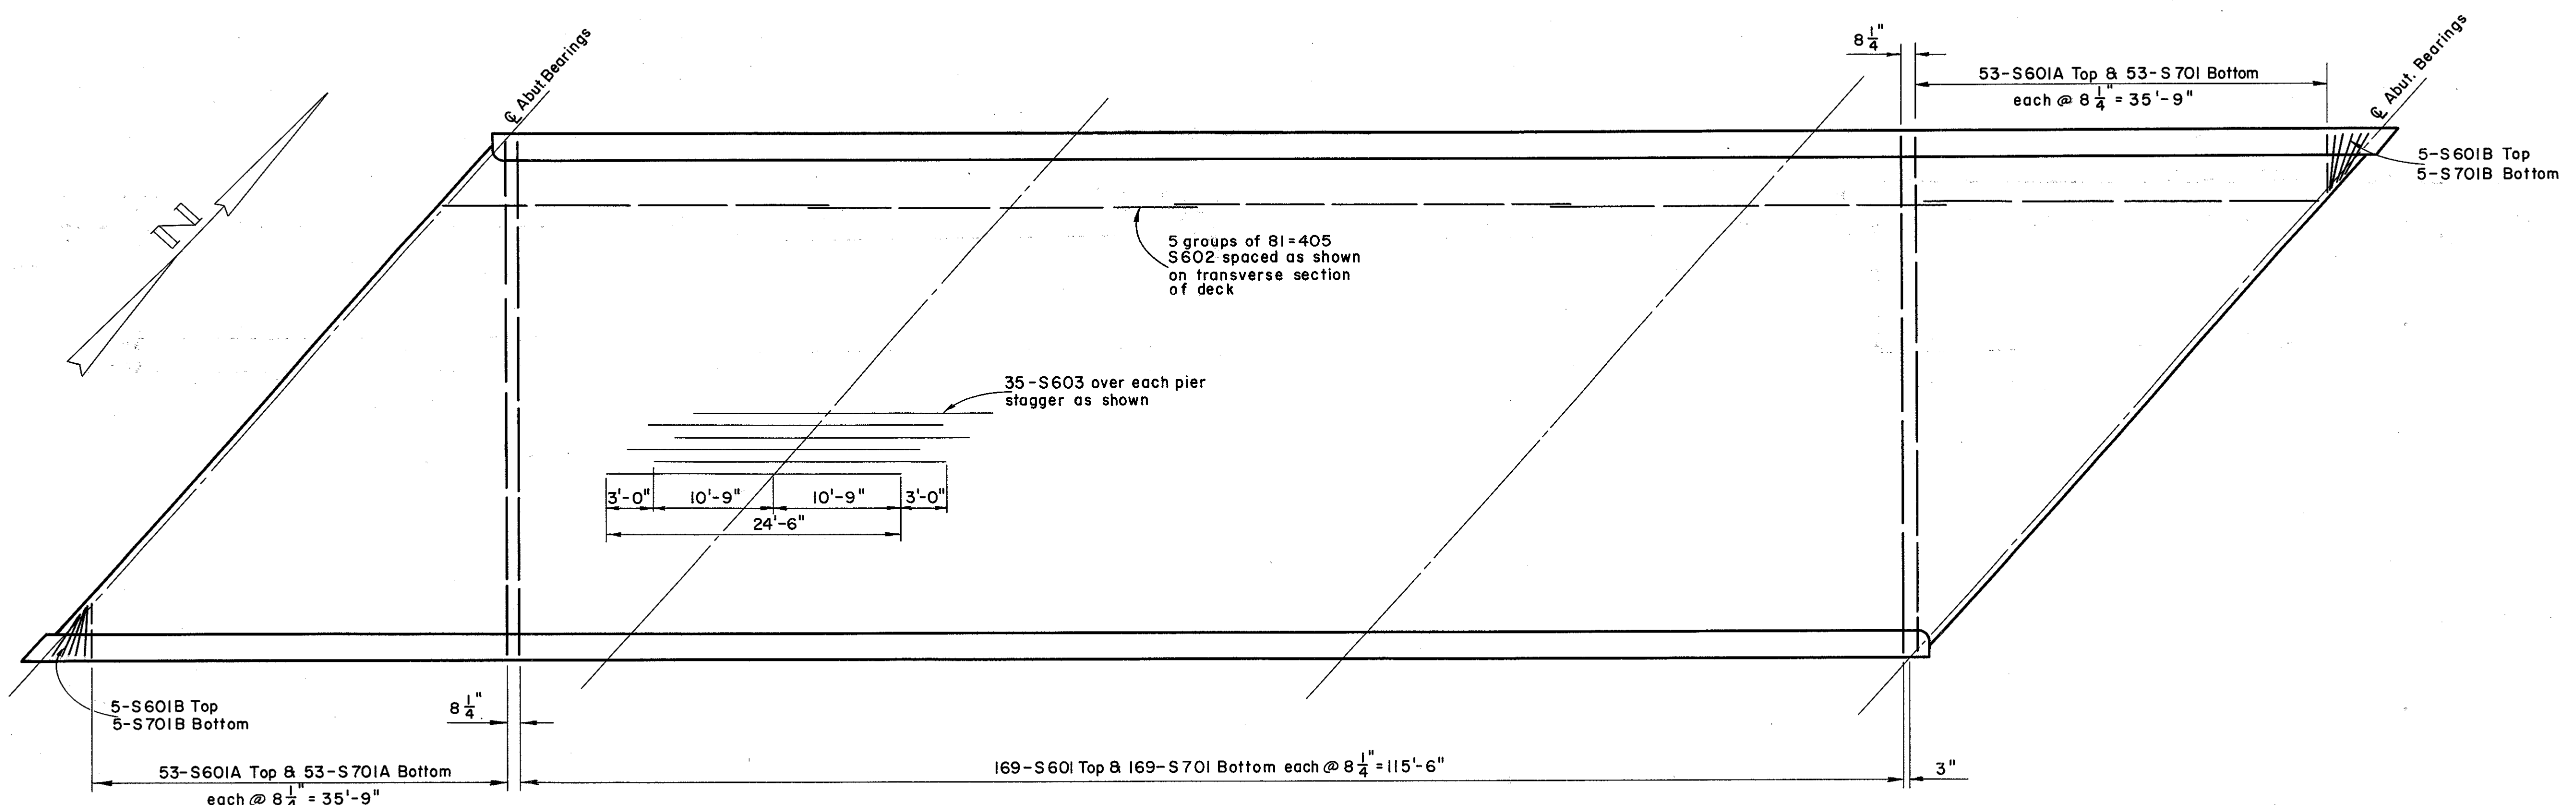

DECK REINFORCEMENT PLAN
ONE OF TWO BRIDGES SHOWN

PREPARED BY CAPITOL ENGINEERING ASSOCIATES, DILLSBURG, PA. FOR					
STATE OF OHIO DEPARTMENT OF HIGHWAYS DIVISION OF DESIGN AND CONSTRUCTION BUREAU OF BRIDGES					
DETAILS OF DECK & PARAPET BRIDGE NO. LAK-2 - 1801 L&R RELOC. S.R. 2 OVER BACON ROAD LAKE COUNTY STA. 851 + 05.12 STA. 852 + 66.14					
DESIGNED	DRAWN	TRACED	CHECKED	REVIEWED DATE	REVISED
M.J.F. L.L.D.	M.J.F.	REB	L.L.D. M.J.F.	G.S.W. M.C.P.	