
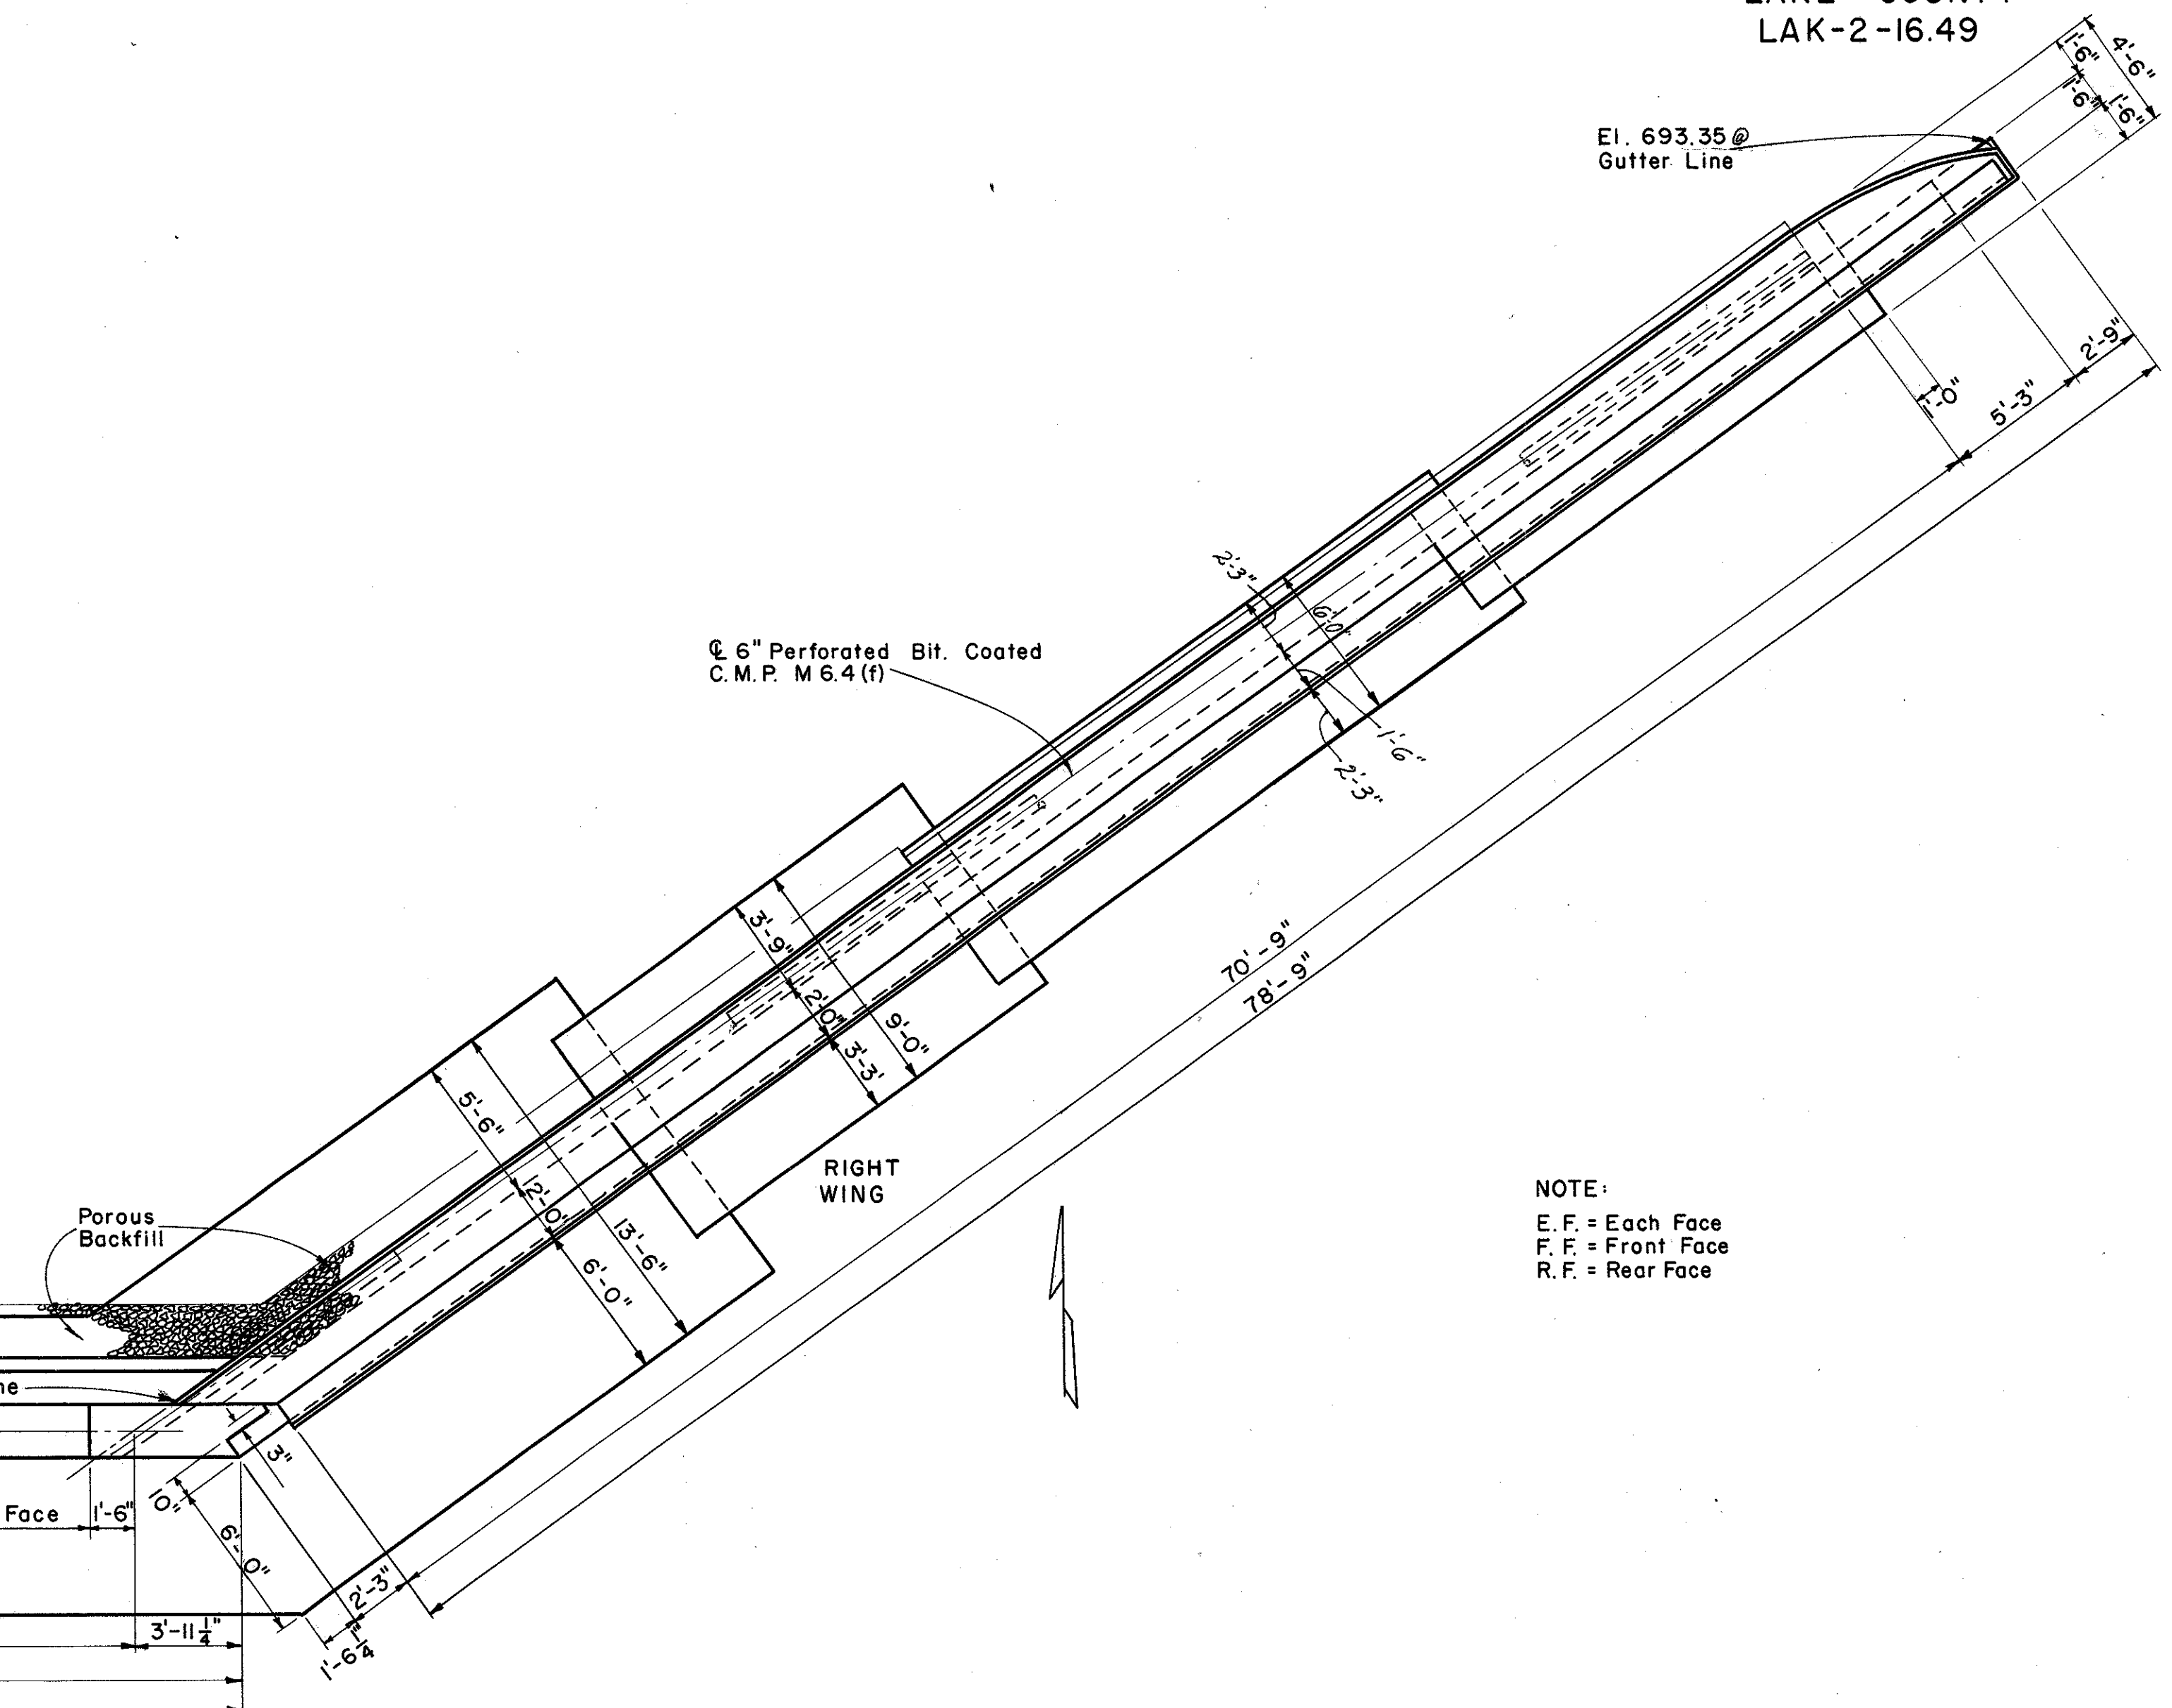



MICROFILMED
MAR 3 0 1964

LAKE COUNTY
LAK-2-16.49

NOTE:
Dimensions not shown on Sections A-A and C-C are identical with dimensions shown on Section B-B.

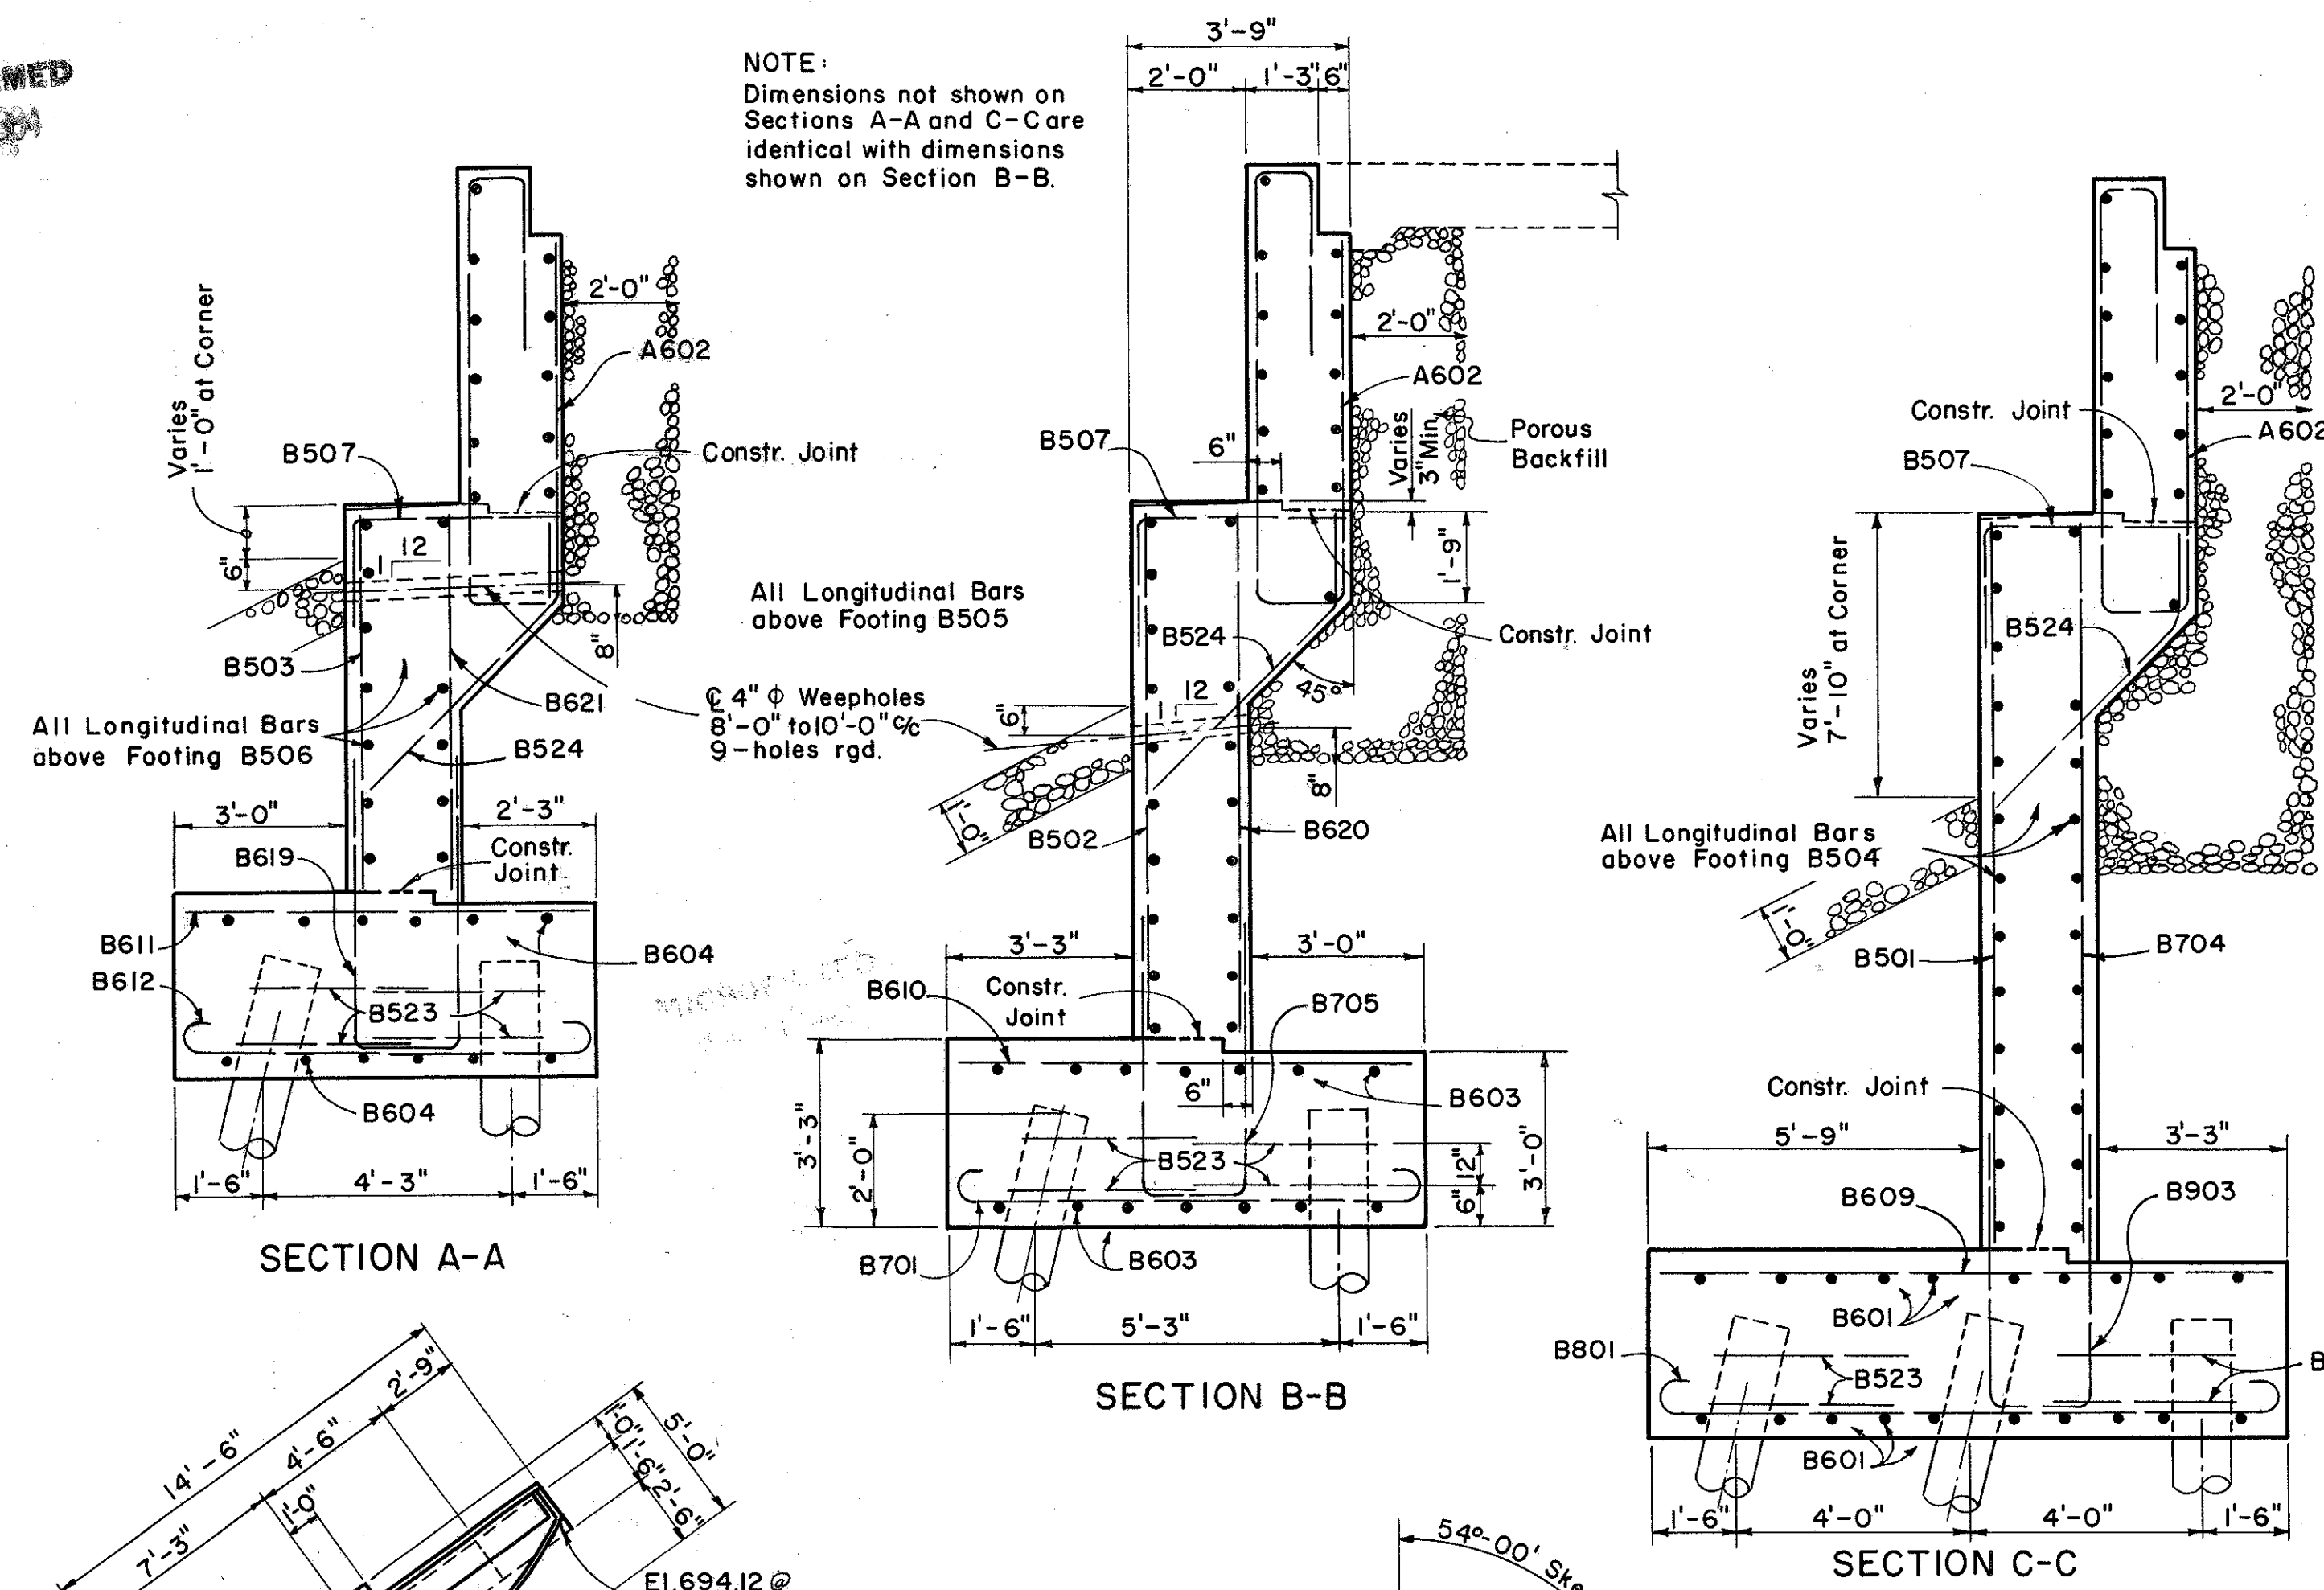

NOTE:
E.F. = Each Face
F.F. = Front Face
R.F. = Rear Face

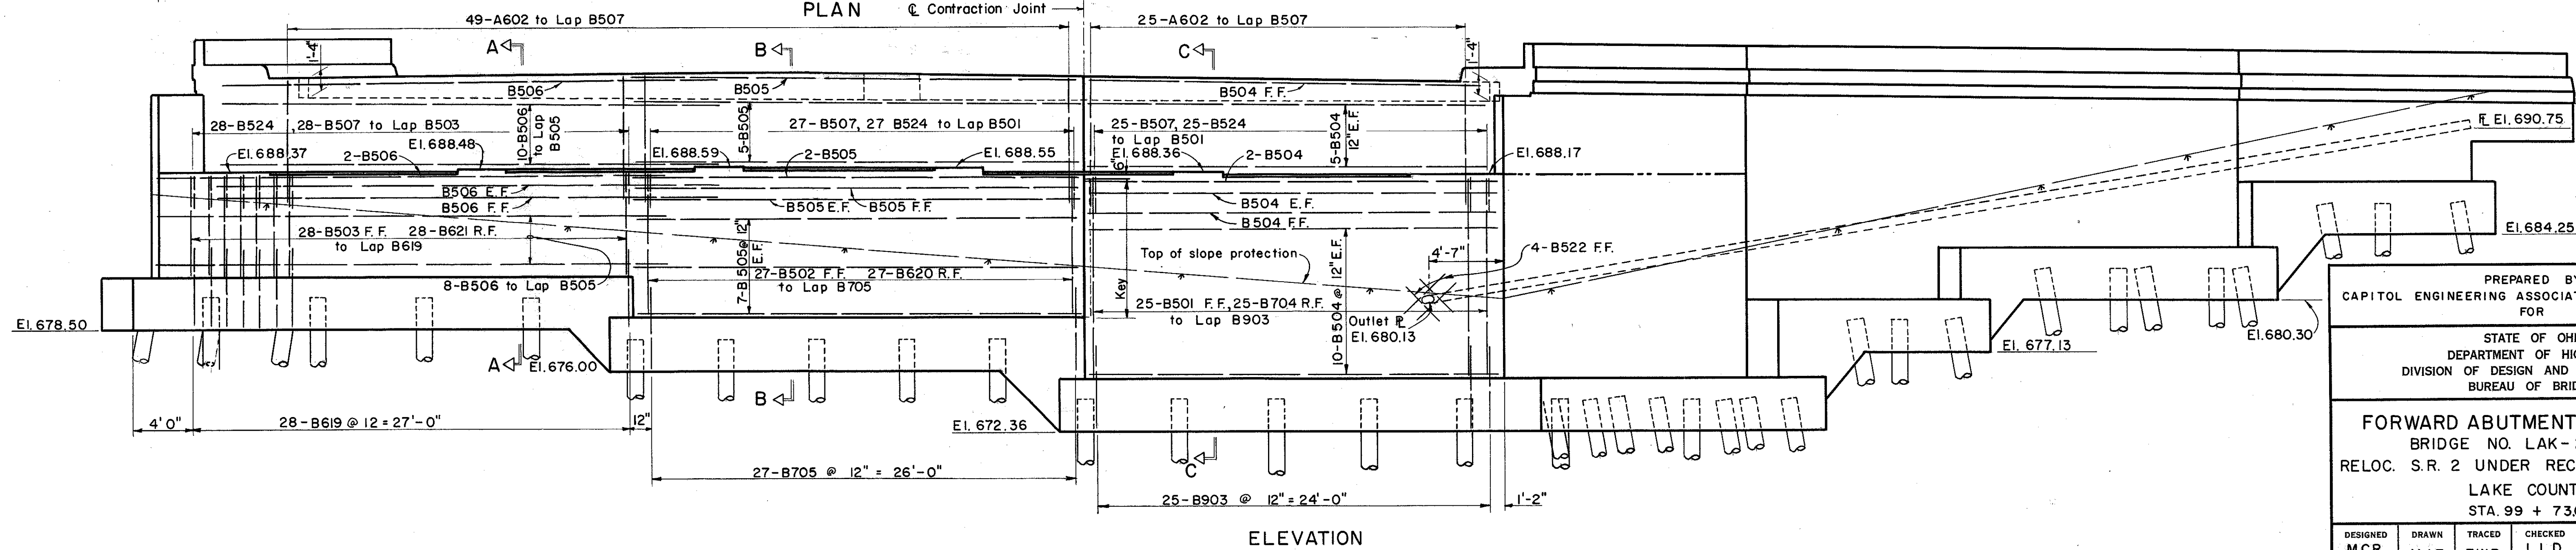

PREPARED BY
CAPITOL ENGINEERING ASSOCIATES, DILLSBURG, PA.
FOR
STATE OF OHIO
DEPARTMENT OF HIGHWAYS
DIVISION OF DESIGN AND CONSTRUCTION
BUREAU OF BRIDGES

FORWARD ABUTMENT DETAILS
BRIDGE NO. LAK-2-1862
RELOC. S.R. 2 UNDER RECONSTR. U.S. 20
LAKE COUNTY
STA. 99 + 73.07

DESIGNED	DRAWN	TRACED	CHECKED	REVIEWED	DATE	REVISED
M.C.P.	M.J.F.	F.W.B.	L.L.D.	G.S.W.		
R.J.A.			M.J.F.	M.C.P.		