




MICROFILMED

MAR 8 0194

FED. RD. DIVISION	STATE	PROJECT
2	OHIO	

289
313

LAKE COUNTY
LAK. - 2 - 1649

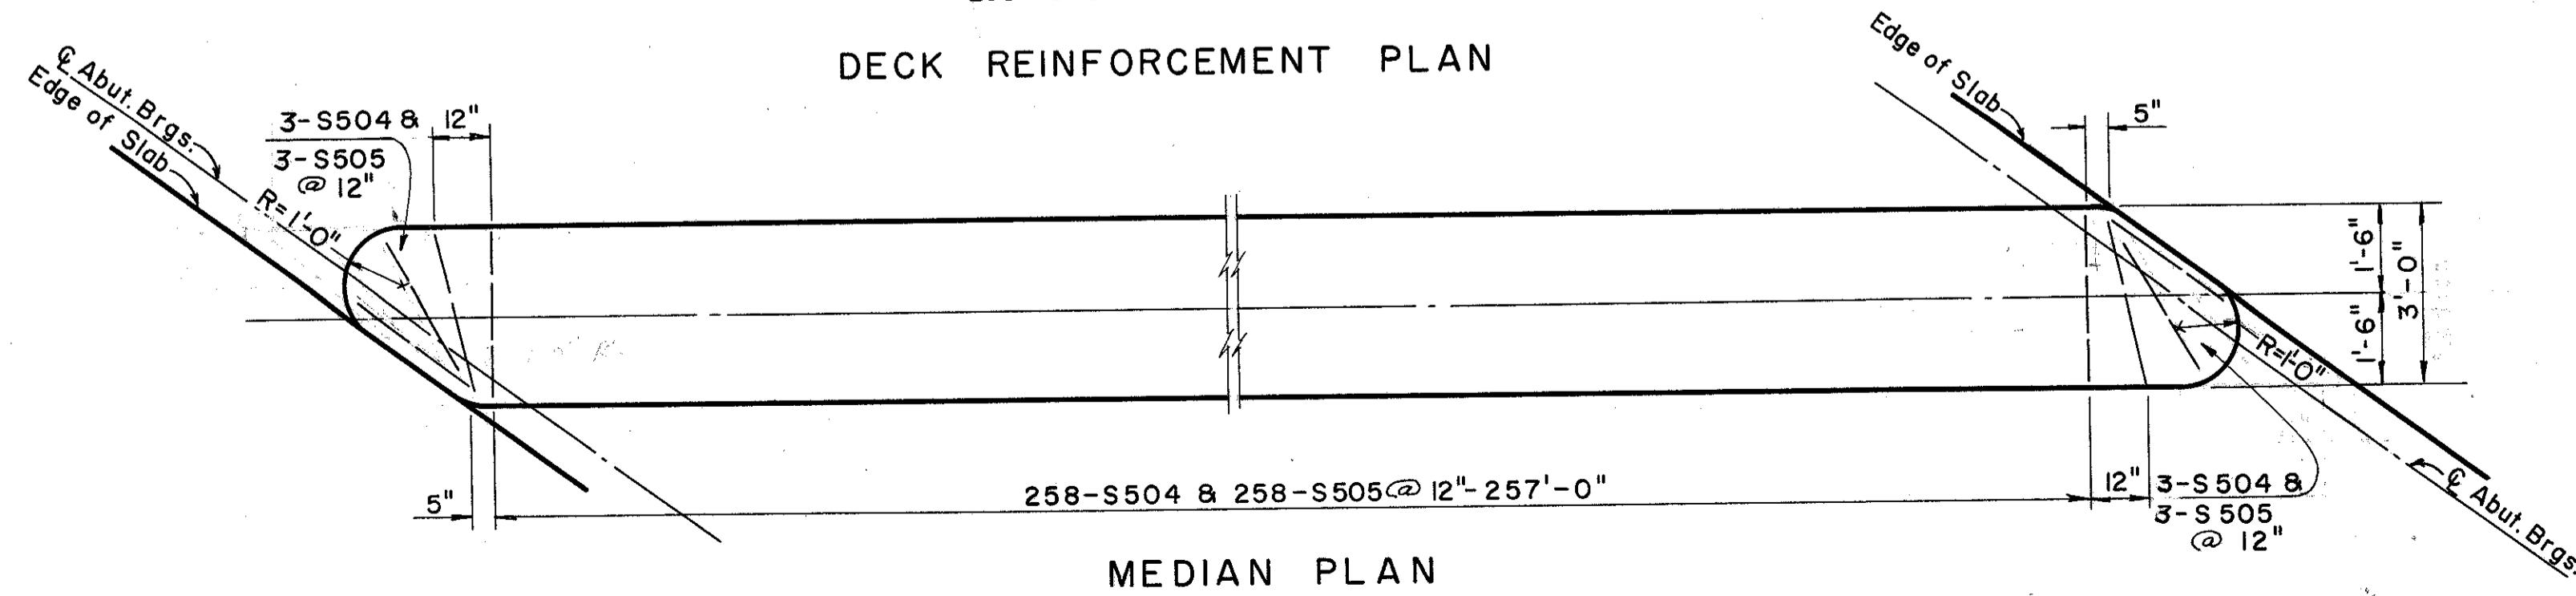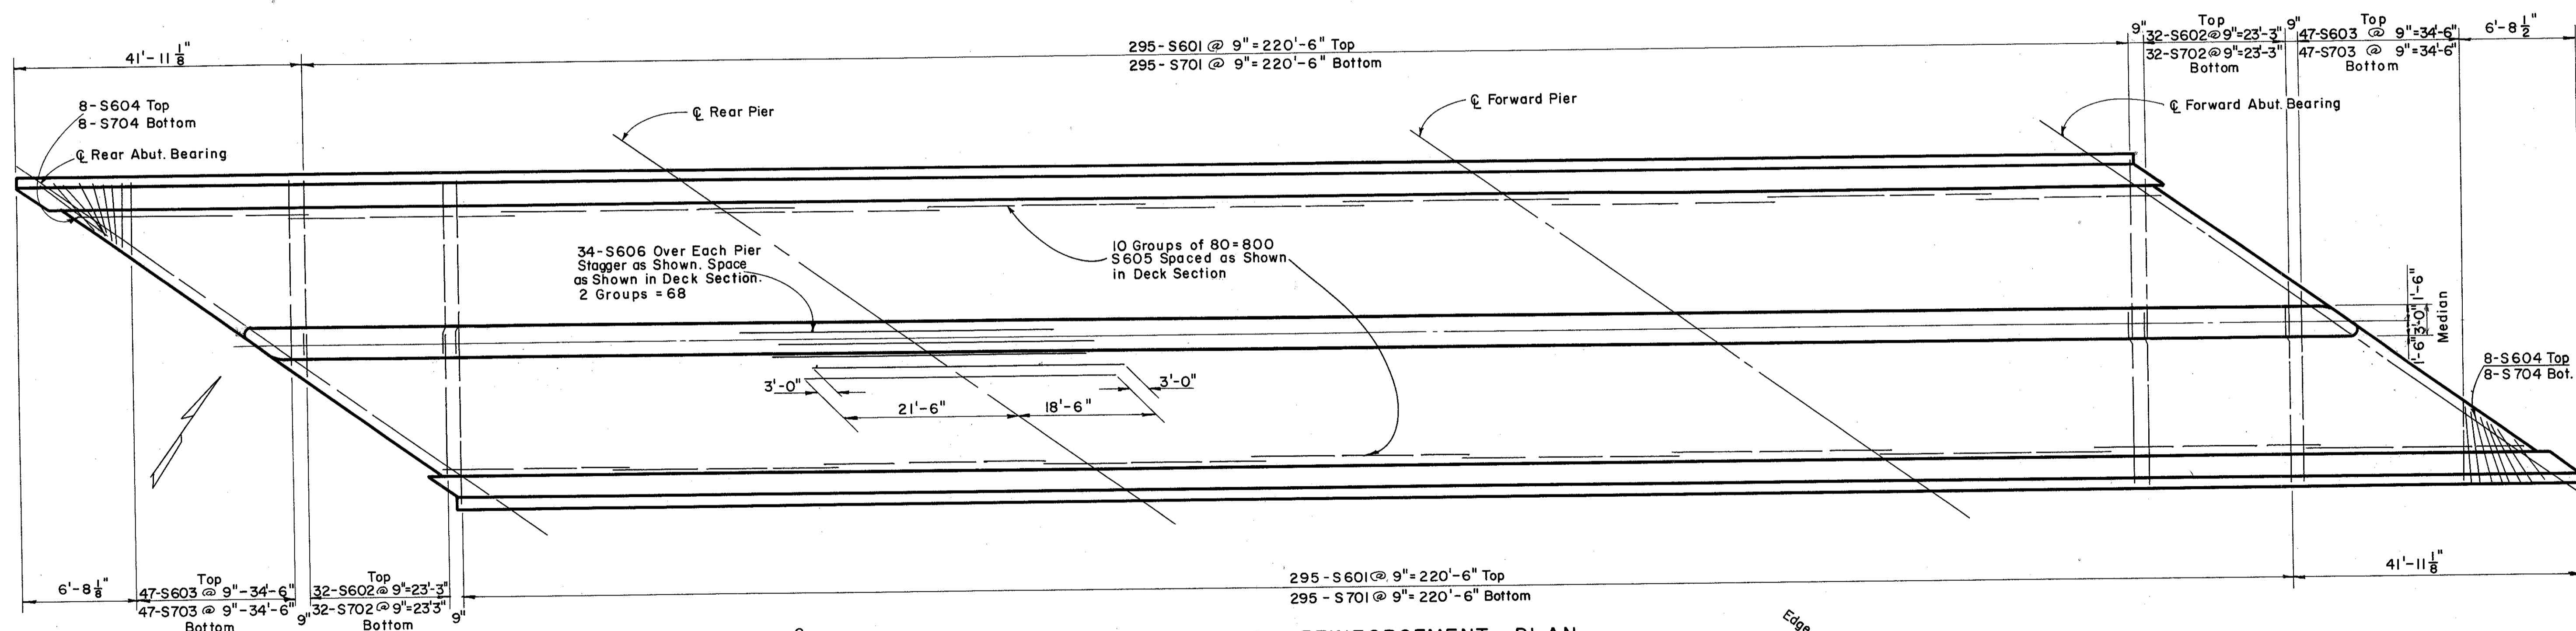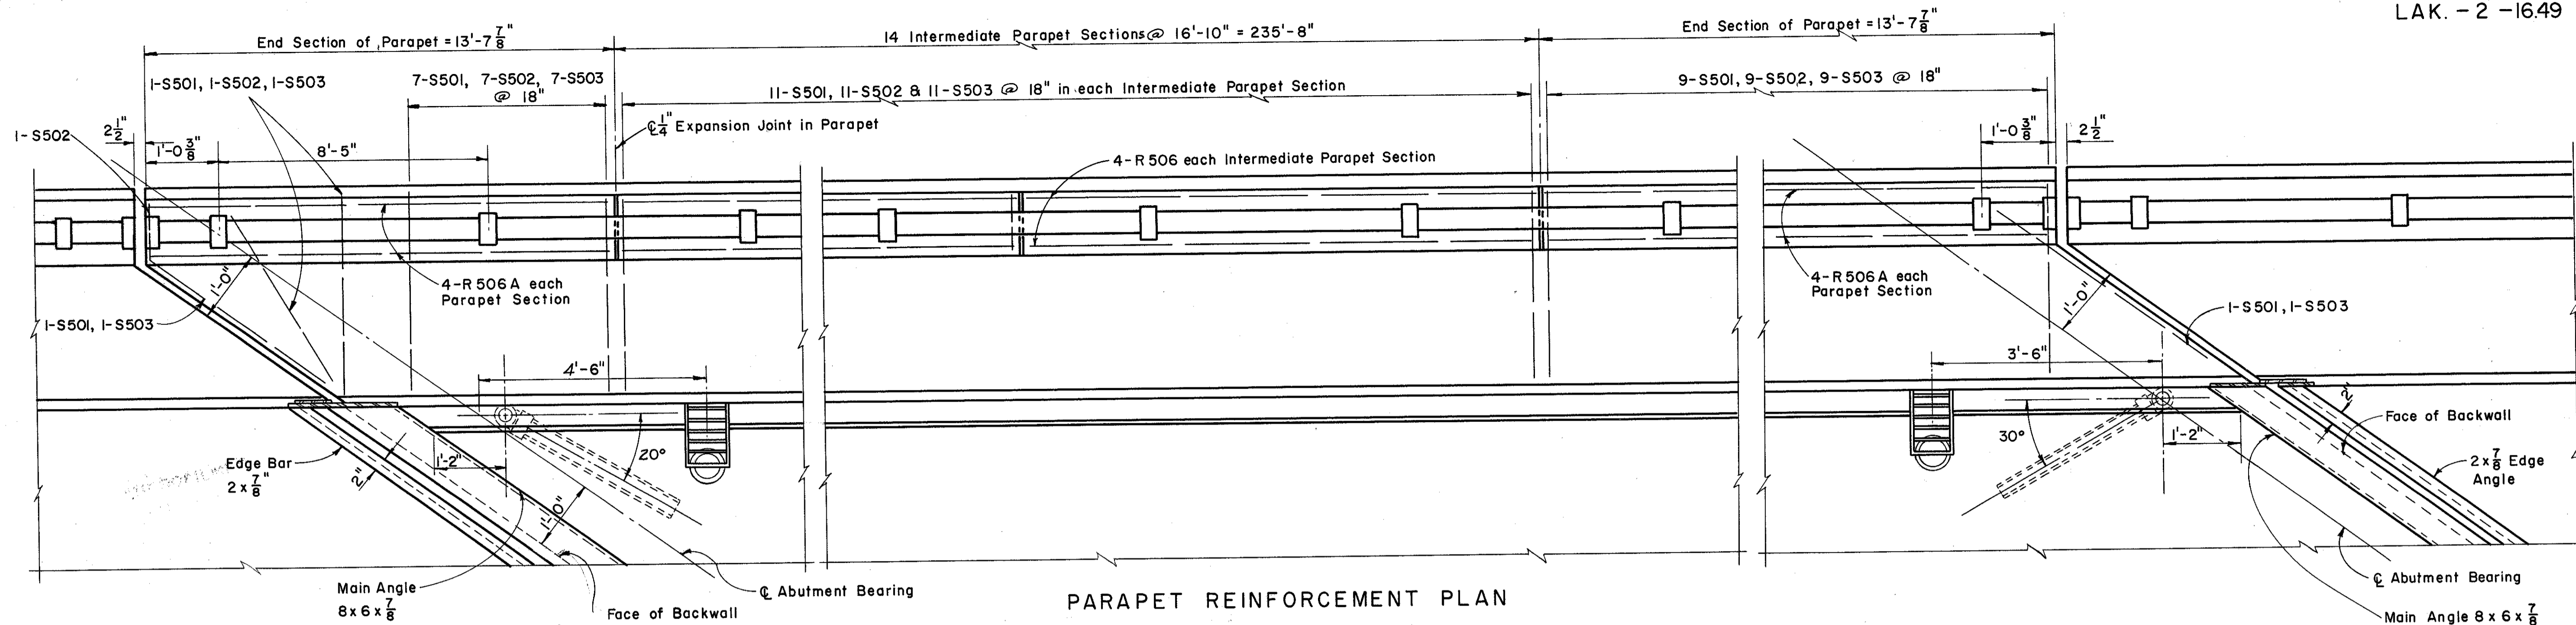

PREPARED BY
CAPITOL ENGINEERING ASSOCIATES, DILLSBURG, PA.
FOR

STATE OF OHIO
DEPARTMENT OF HIGHWAYS
DIVISION OF DESIGN AND CONSTRUCTION
BUREAU OF BRIDGES

DETAILS OF DECK AND PARAPET
BRIDGE NO. LAK - 2 - 1862
RELOC. SR. 2 UNDER RECONSTR. U.S. 20
LAKE COUNTY
STA. 99 + 73.07

DESIGNED	DRAWN	TRACED	CHECKED	REVIEWED	DATE	REVISED
M.J.F.	M.J.F.	L.C.Z.	L.L.D.	G.S.W.		
L.L.D.			M.J.F.	M.C.P.		