


CALCULATED: AGH
CHECKED: PSB

SCHEMATIC PLAN
STA. 410+00 TO 510+00

LAK-2-3.32

SR 2 CURVE DATA
P.I. STA. 431+41.62
 $\Delta = 36^\circ 36' 42''$ (LT)
Dc = $1^\circ 15' 00''$
R = 4,583.66'
T = 1,516.42'
L = 2,928.93'
E = 244.33'

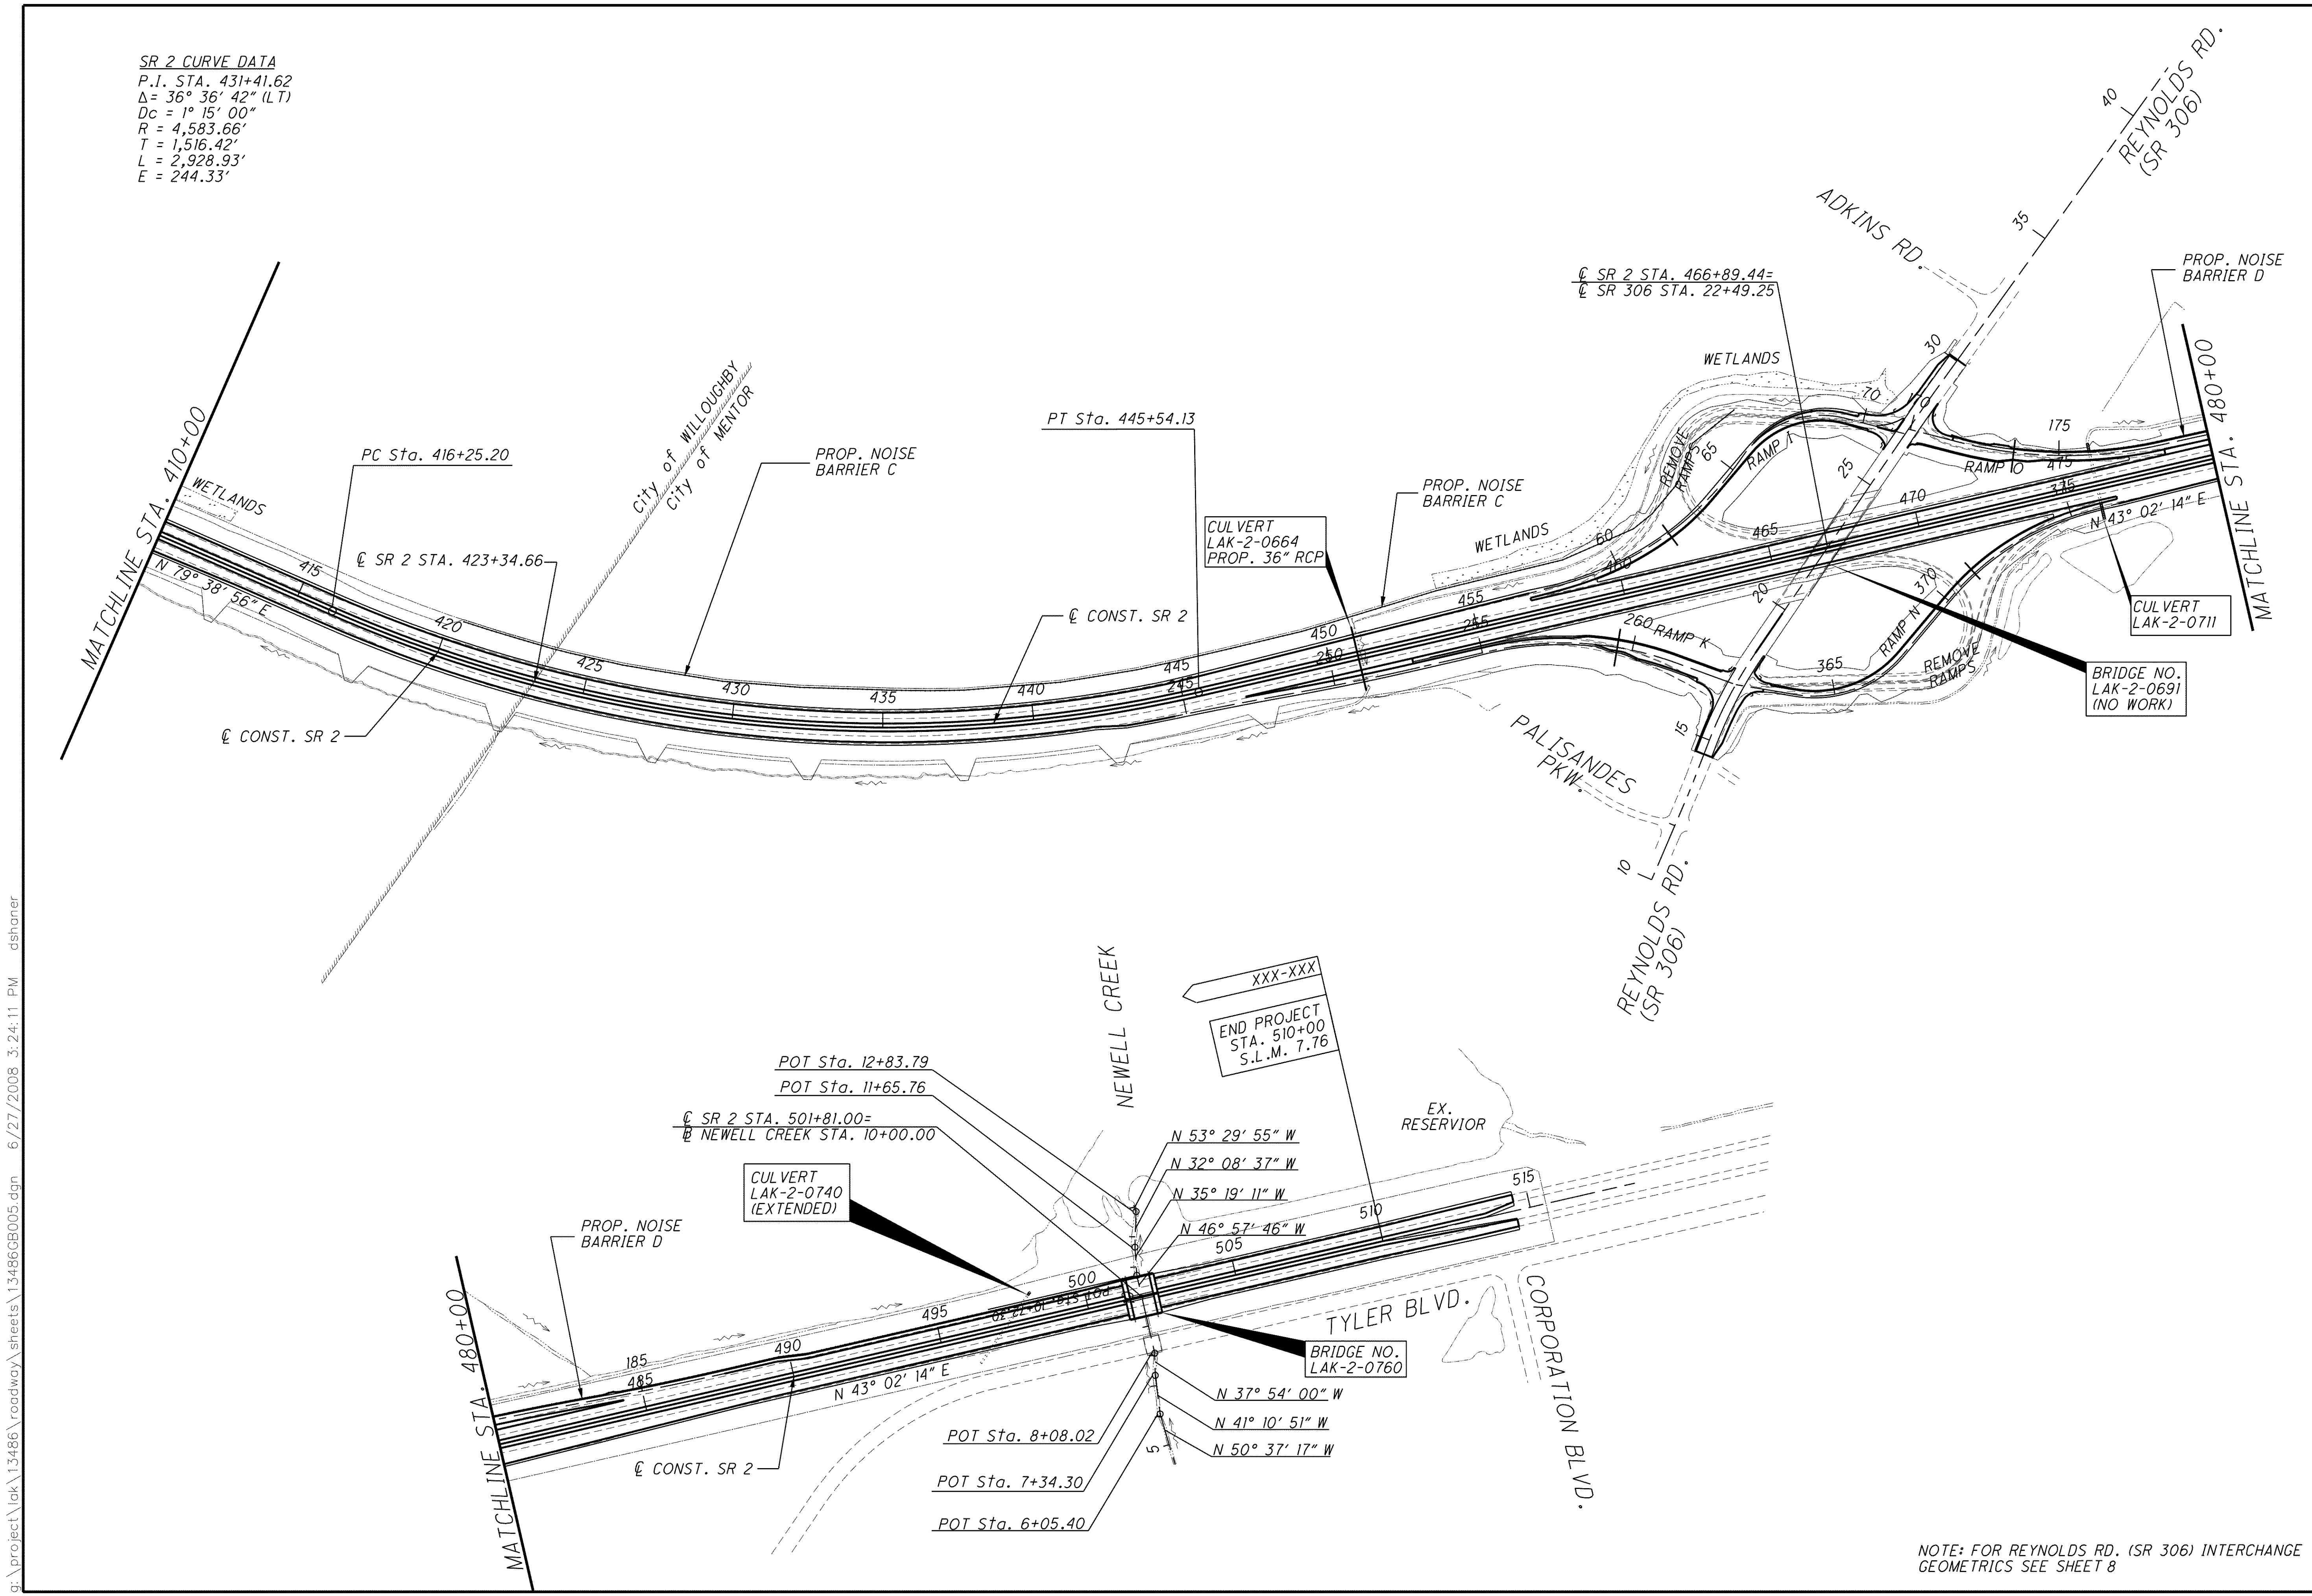

NOTE: FOR REYNOLDS RD. (SR 306) INTERCHANGE GEOMETRICS SEE SHEET 8

g:\project\lak\13486\roadway\sheets\13486GB005.dgn 6/27/2008 3:24:11 PM dshaner