


PLAN VIEW - BRIDGE PIER TRANSITION @ CSX RR

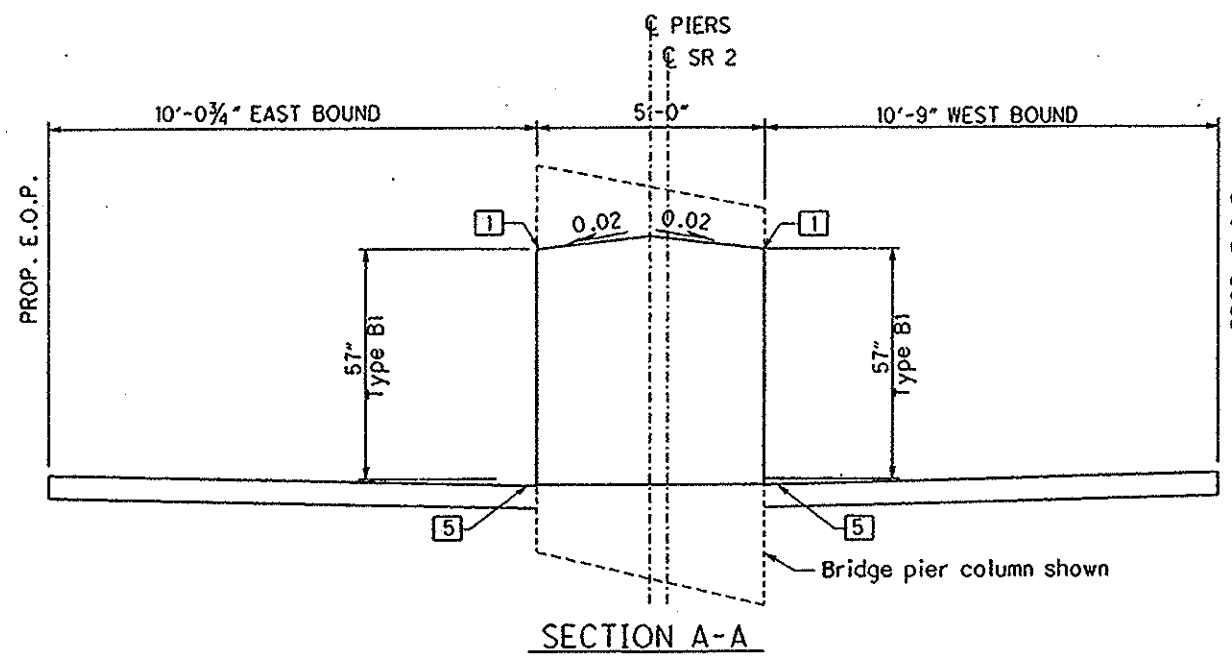

STATION	OFFSET
STA. 340+68.51	0.34' RT.
STA. 341+00.77	0.34' RT.

- LEGEND
- 1 1" radius or 3/4" chamfer.
 - 2 Expansion joint, 3/4" min. Preformed Filler, CMS 705.03 (See NOTES).
 - 3 Contraction joint (see NOTES).
 - 4 See SCD RM-4.3 for adjoining pavement details.
 - 5 PCJ: Permissible construction joint.

BRIDGE PIER TRANSITION AT
CSX RAILROAD CROSSING STA. 341+00

LAK-2-3.32

G:\Project\lak\13486\roadway\sheets\13486R002.dgn 1/22/2009 3:55:55 PM PBerd's