


MAINTENANCE OF TRAFFIC SHALL BE PER
MT-95.30 FOR SHOULDER RECONSTRUCTION
OPERATIONS

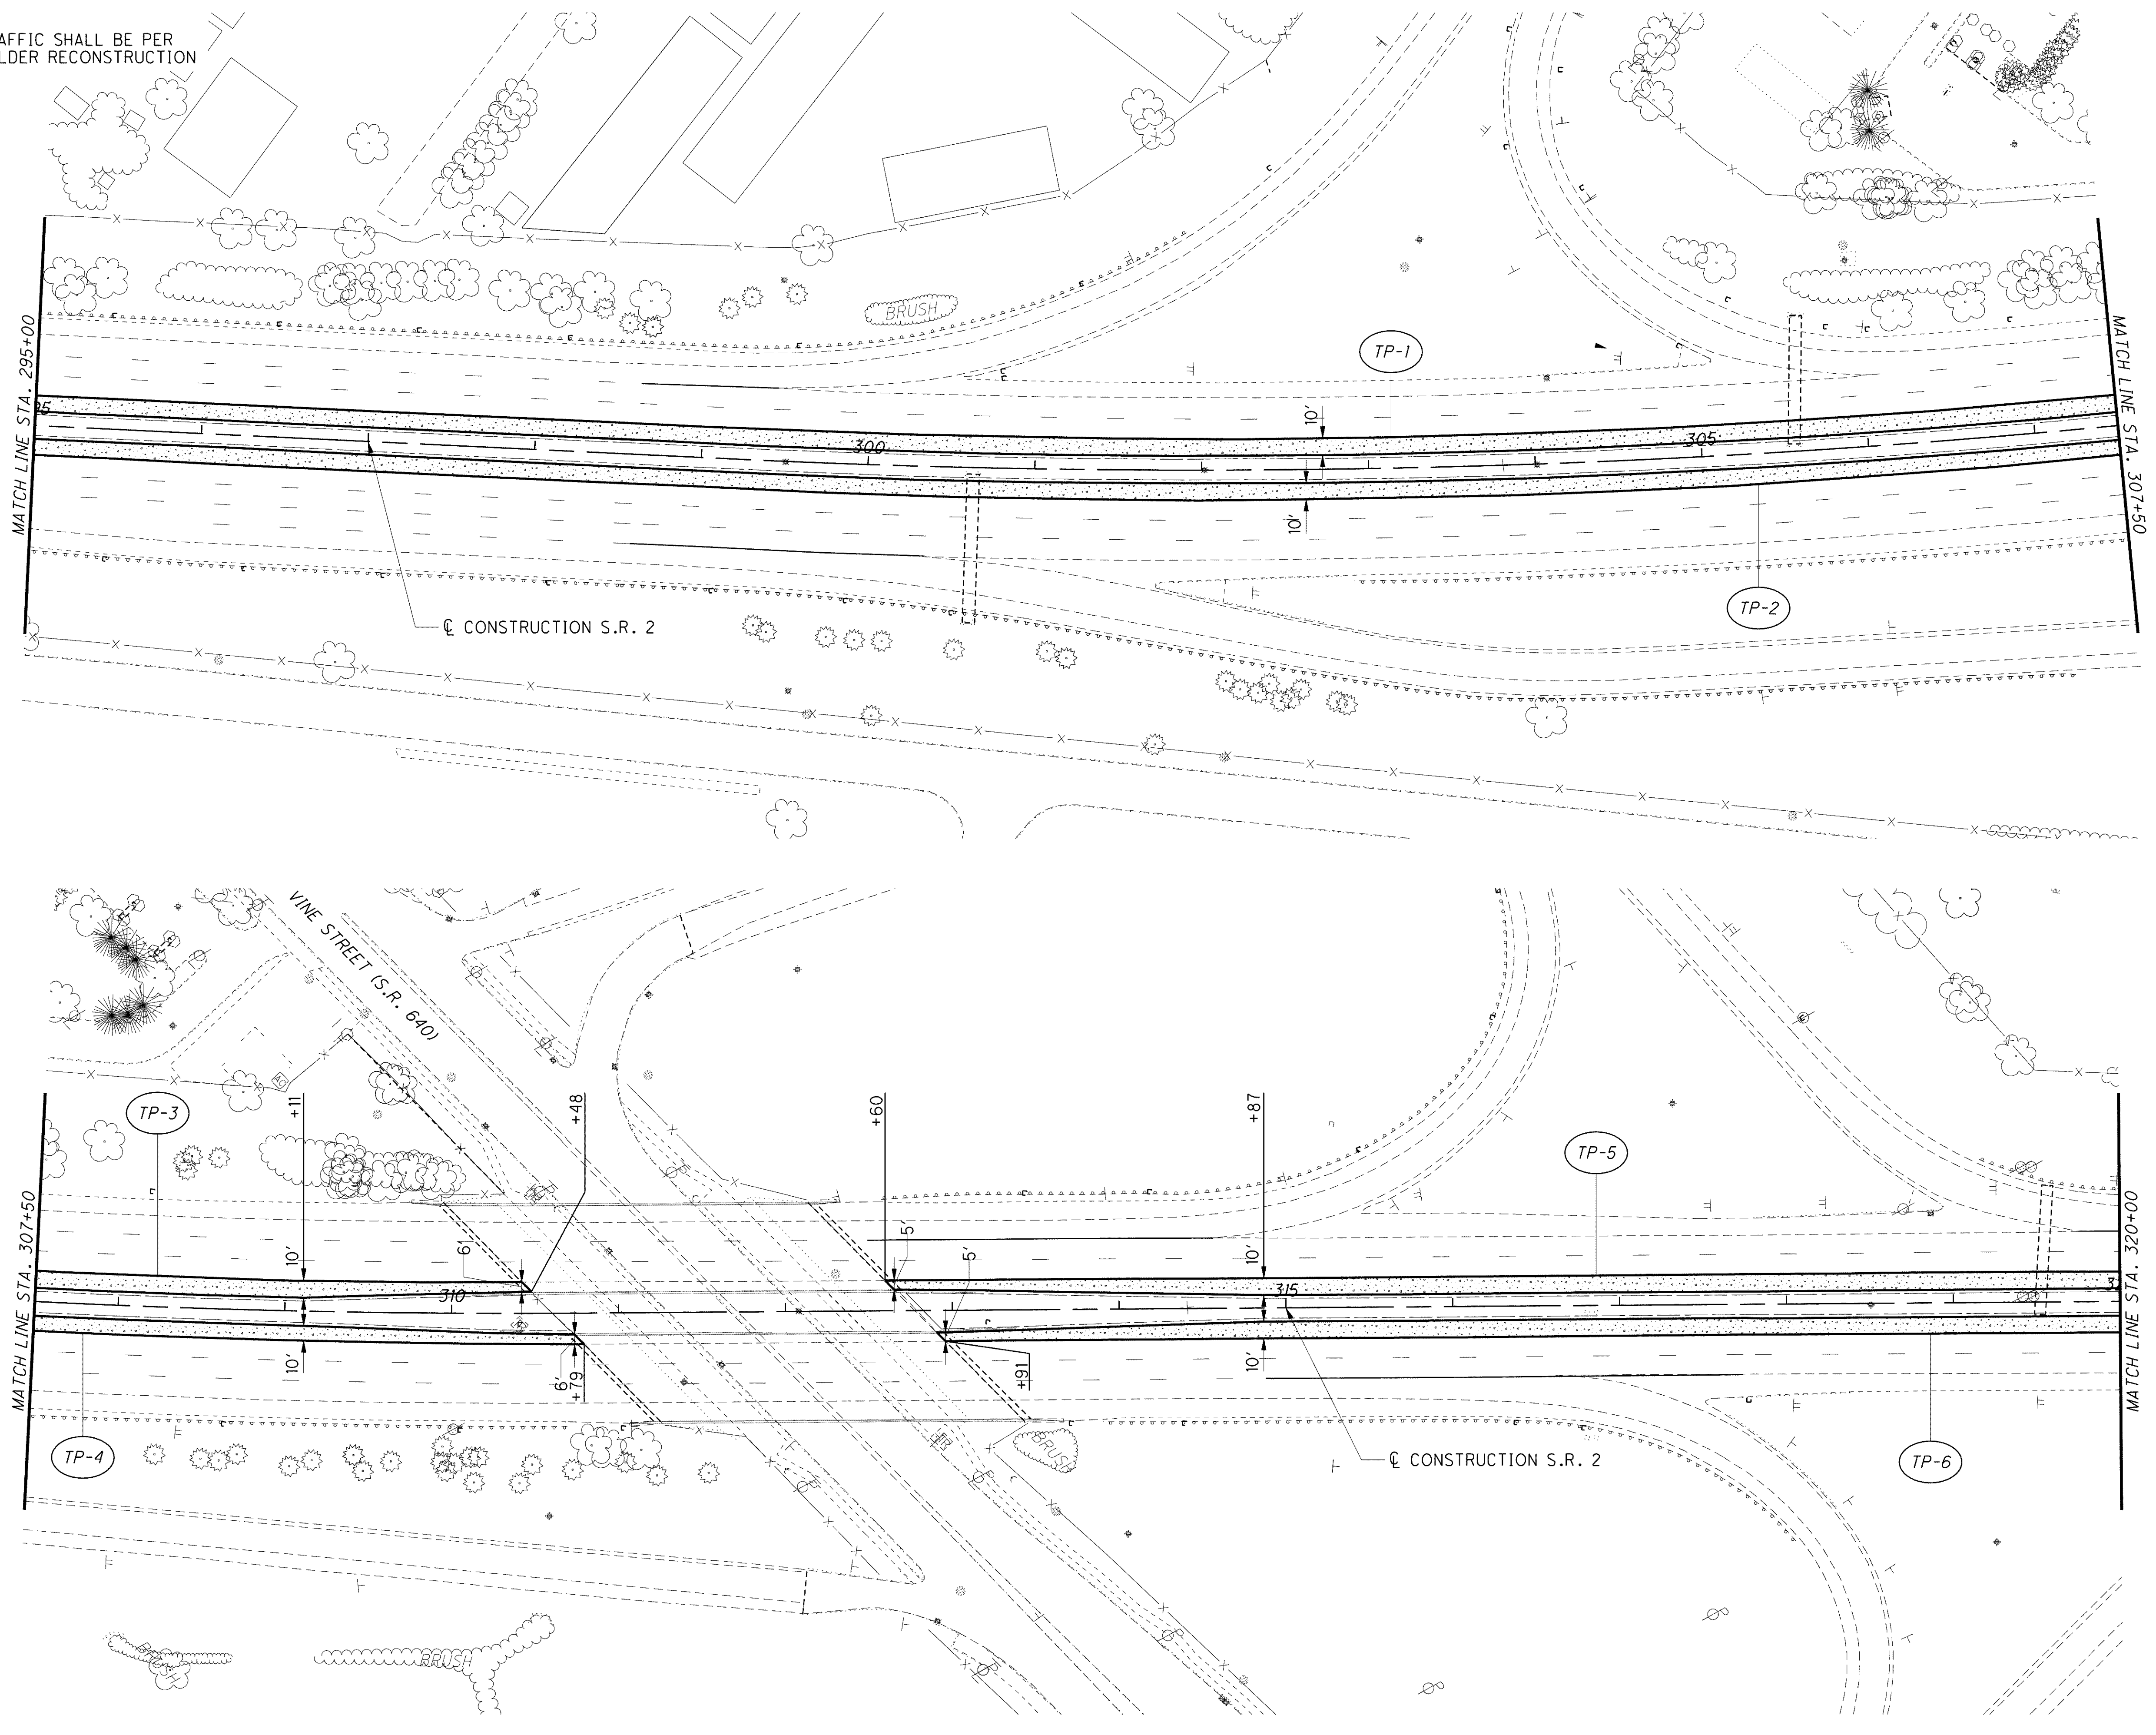

o:\project\lak\13486\mot\sheet\13486MP-A2.dgn 6/23/2008 10:38:37 AM jmadaria

CALCULATED
JMM
CHECKED
DRJ

0 50 100
25
HORIZONTAL
SCALE IN FEET

**MAINTENANCE OF TRAFFIC - S.R. 2 STAGE 1
PHASE A - STA. 295+00 TO STA. 320+00**

LAK-2-3.32