
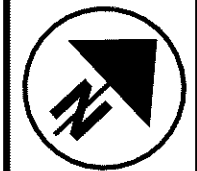


MAINTENANCE OF TRAFFIC SHALL BE PER  
MT-95.30 FOR SHOULDER RECONSTRUCTION  
OPERATIONS

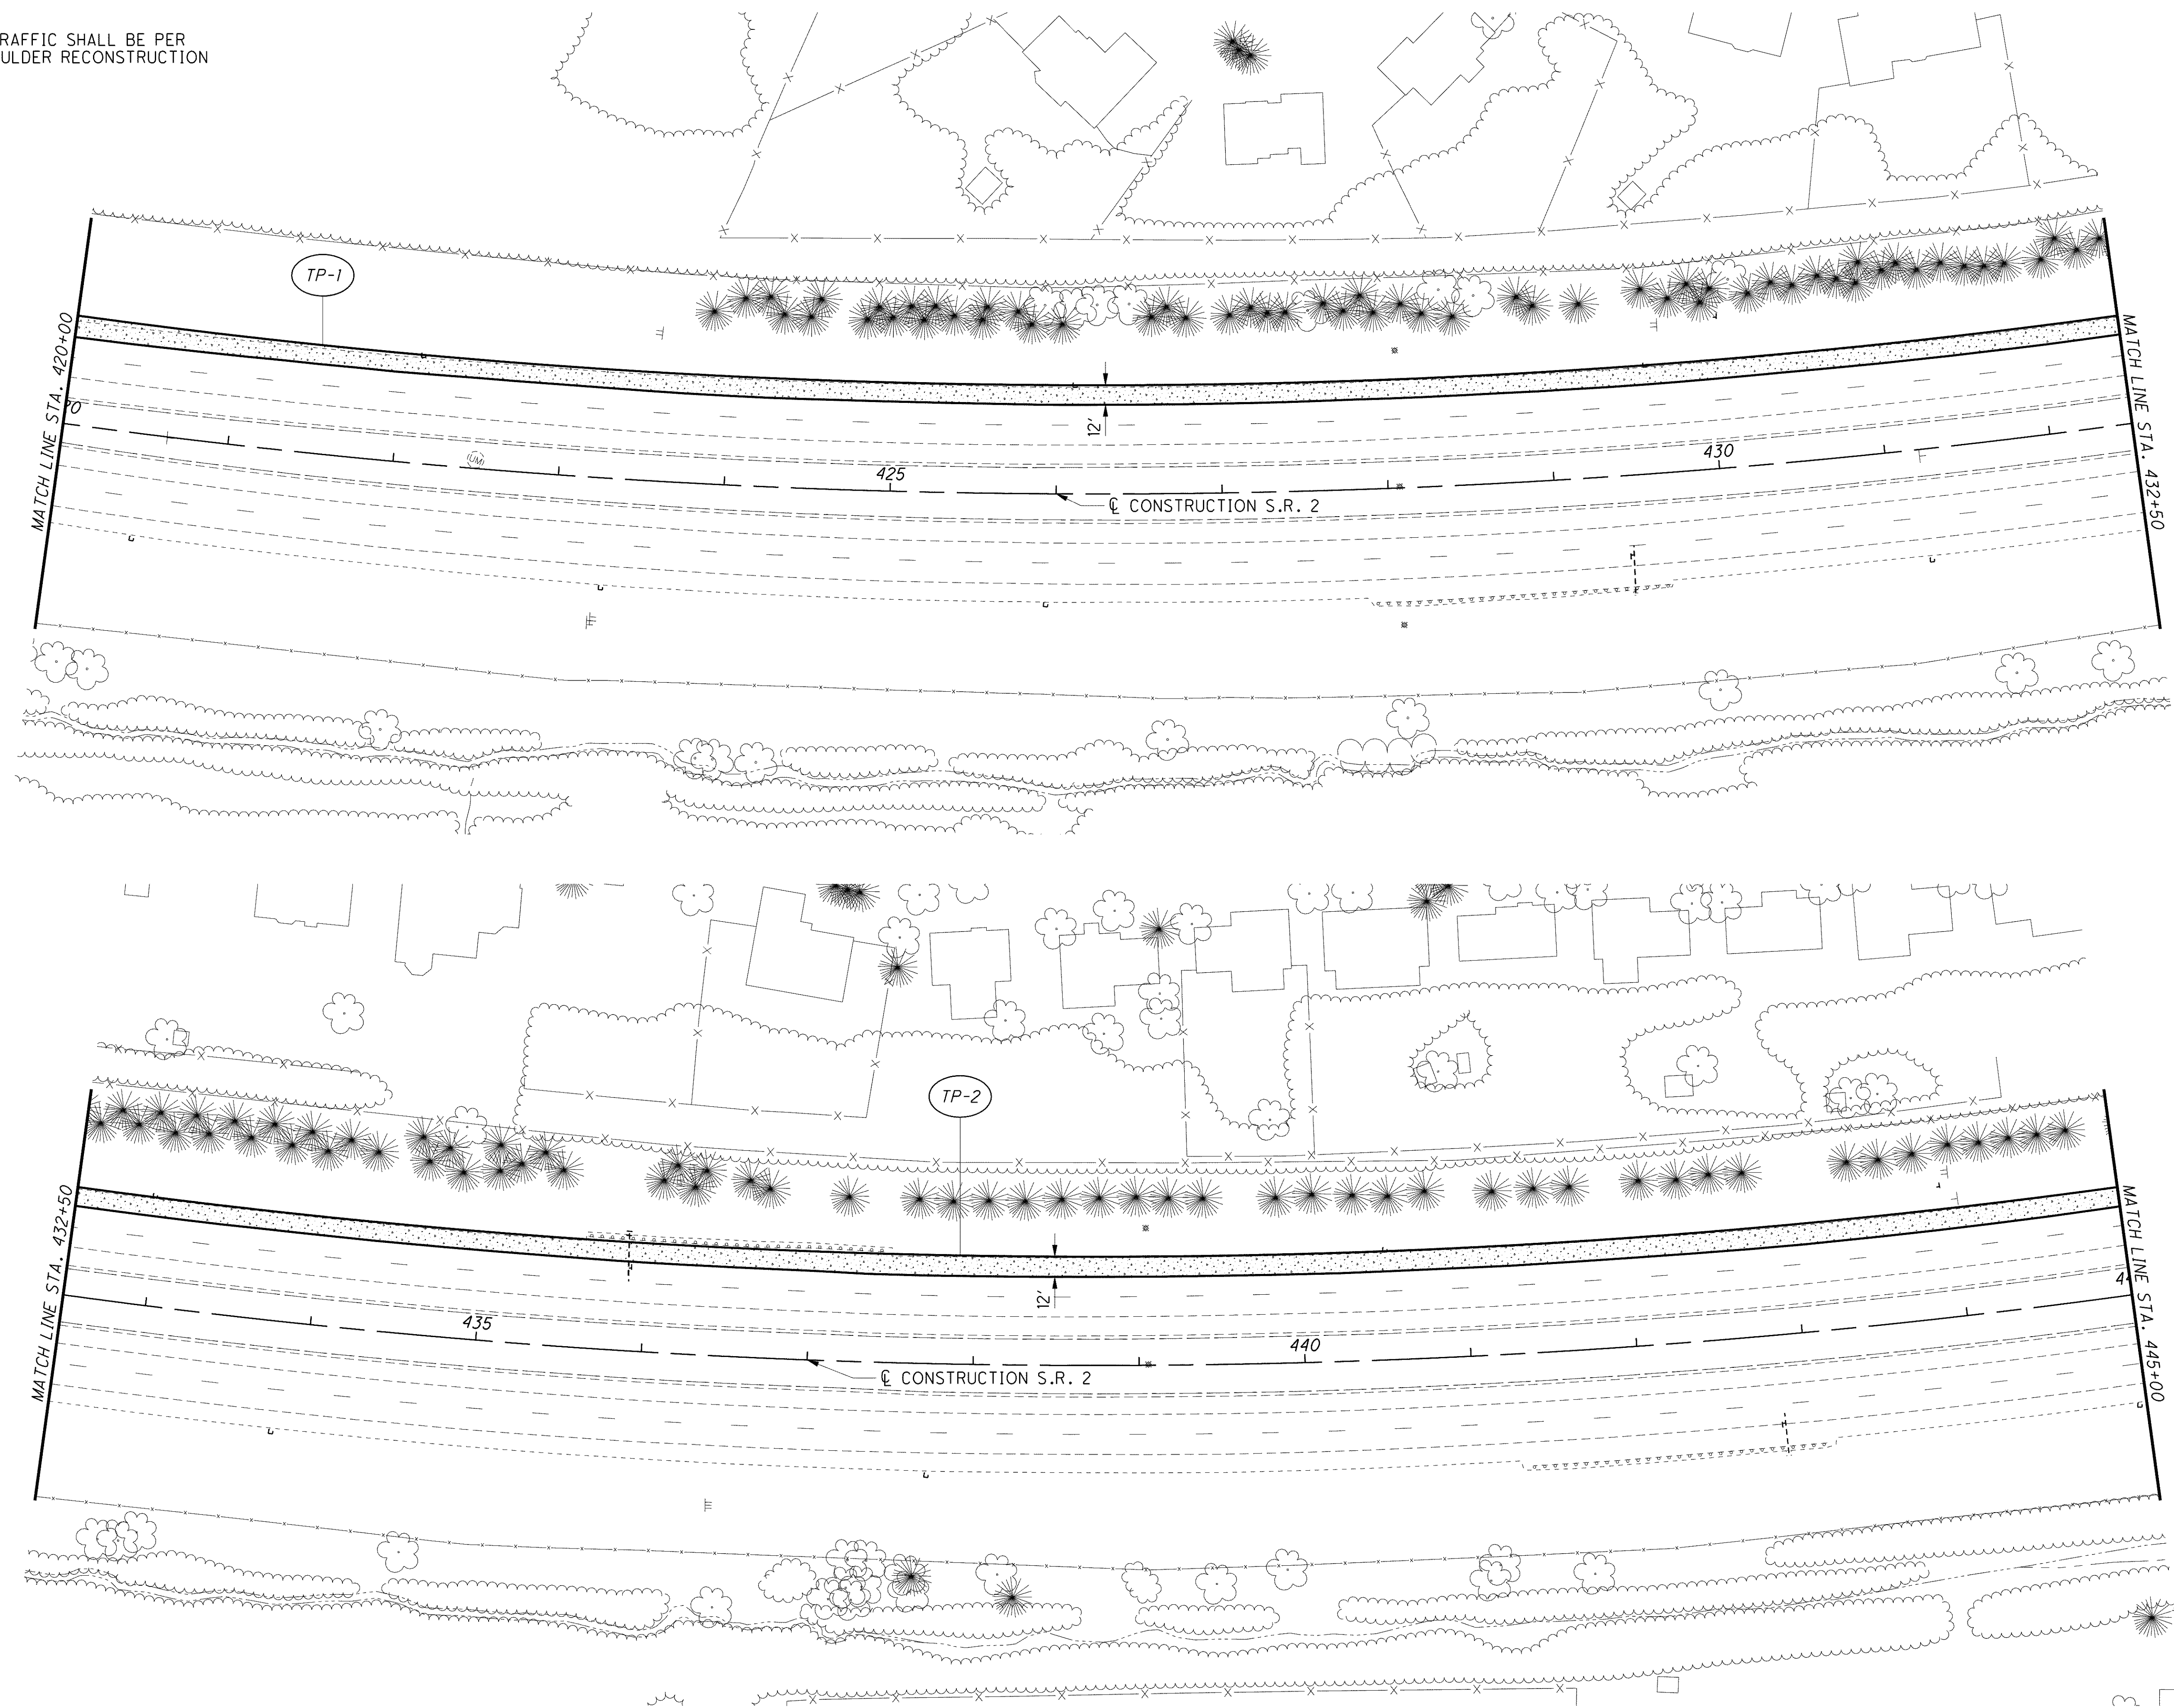

0 50 100  
25  
HORIZONTAL  
SCALE IN FEET

CALCULATED  
JMM  
CHECKED  
DRJ

**MAINTENANCE OF TRAFFIC - S.R. 2 STAGE 1  
PHASE A - STA. 420+00 TO STA. 445+00**

**LAK-2-3.32**

o:\project\lak\13486\mot\sheets\13486MP-A7.dgn 6/23/2008 10:42:54 AM jmadaria