



NOTE: 1. FOR PAVEMENT MARKING LEGEND SEE SHEET 56
 2. ALL EXISTING SIGNS TO REMAIN UNLESS OTHERWISE SHOWN, THE CONTRACTOR SHALL KEEP ALL EXISTING SIGNS VISIBLE DURING CONSTRUCTION.

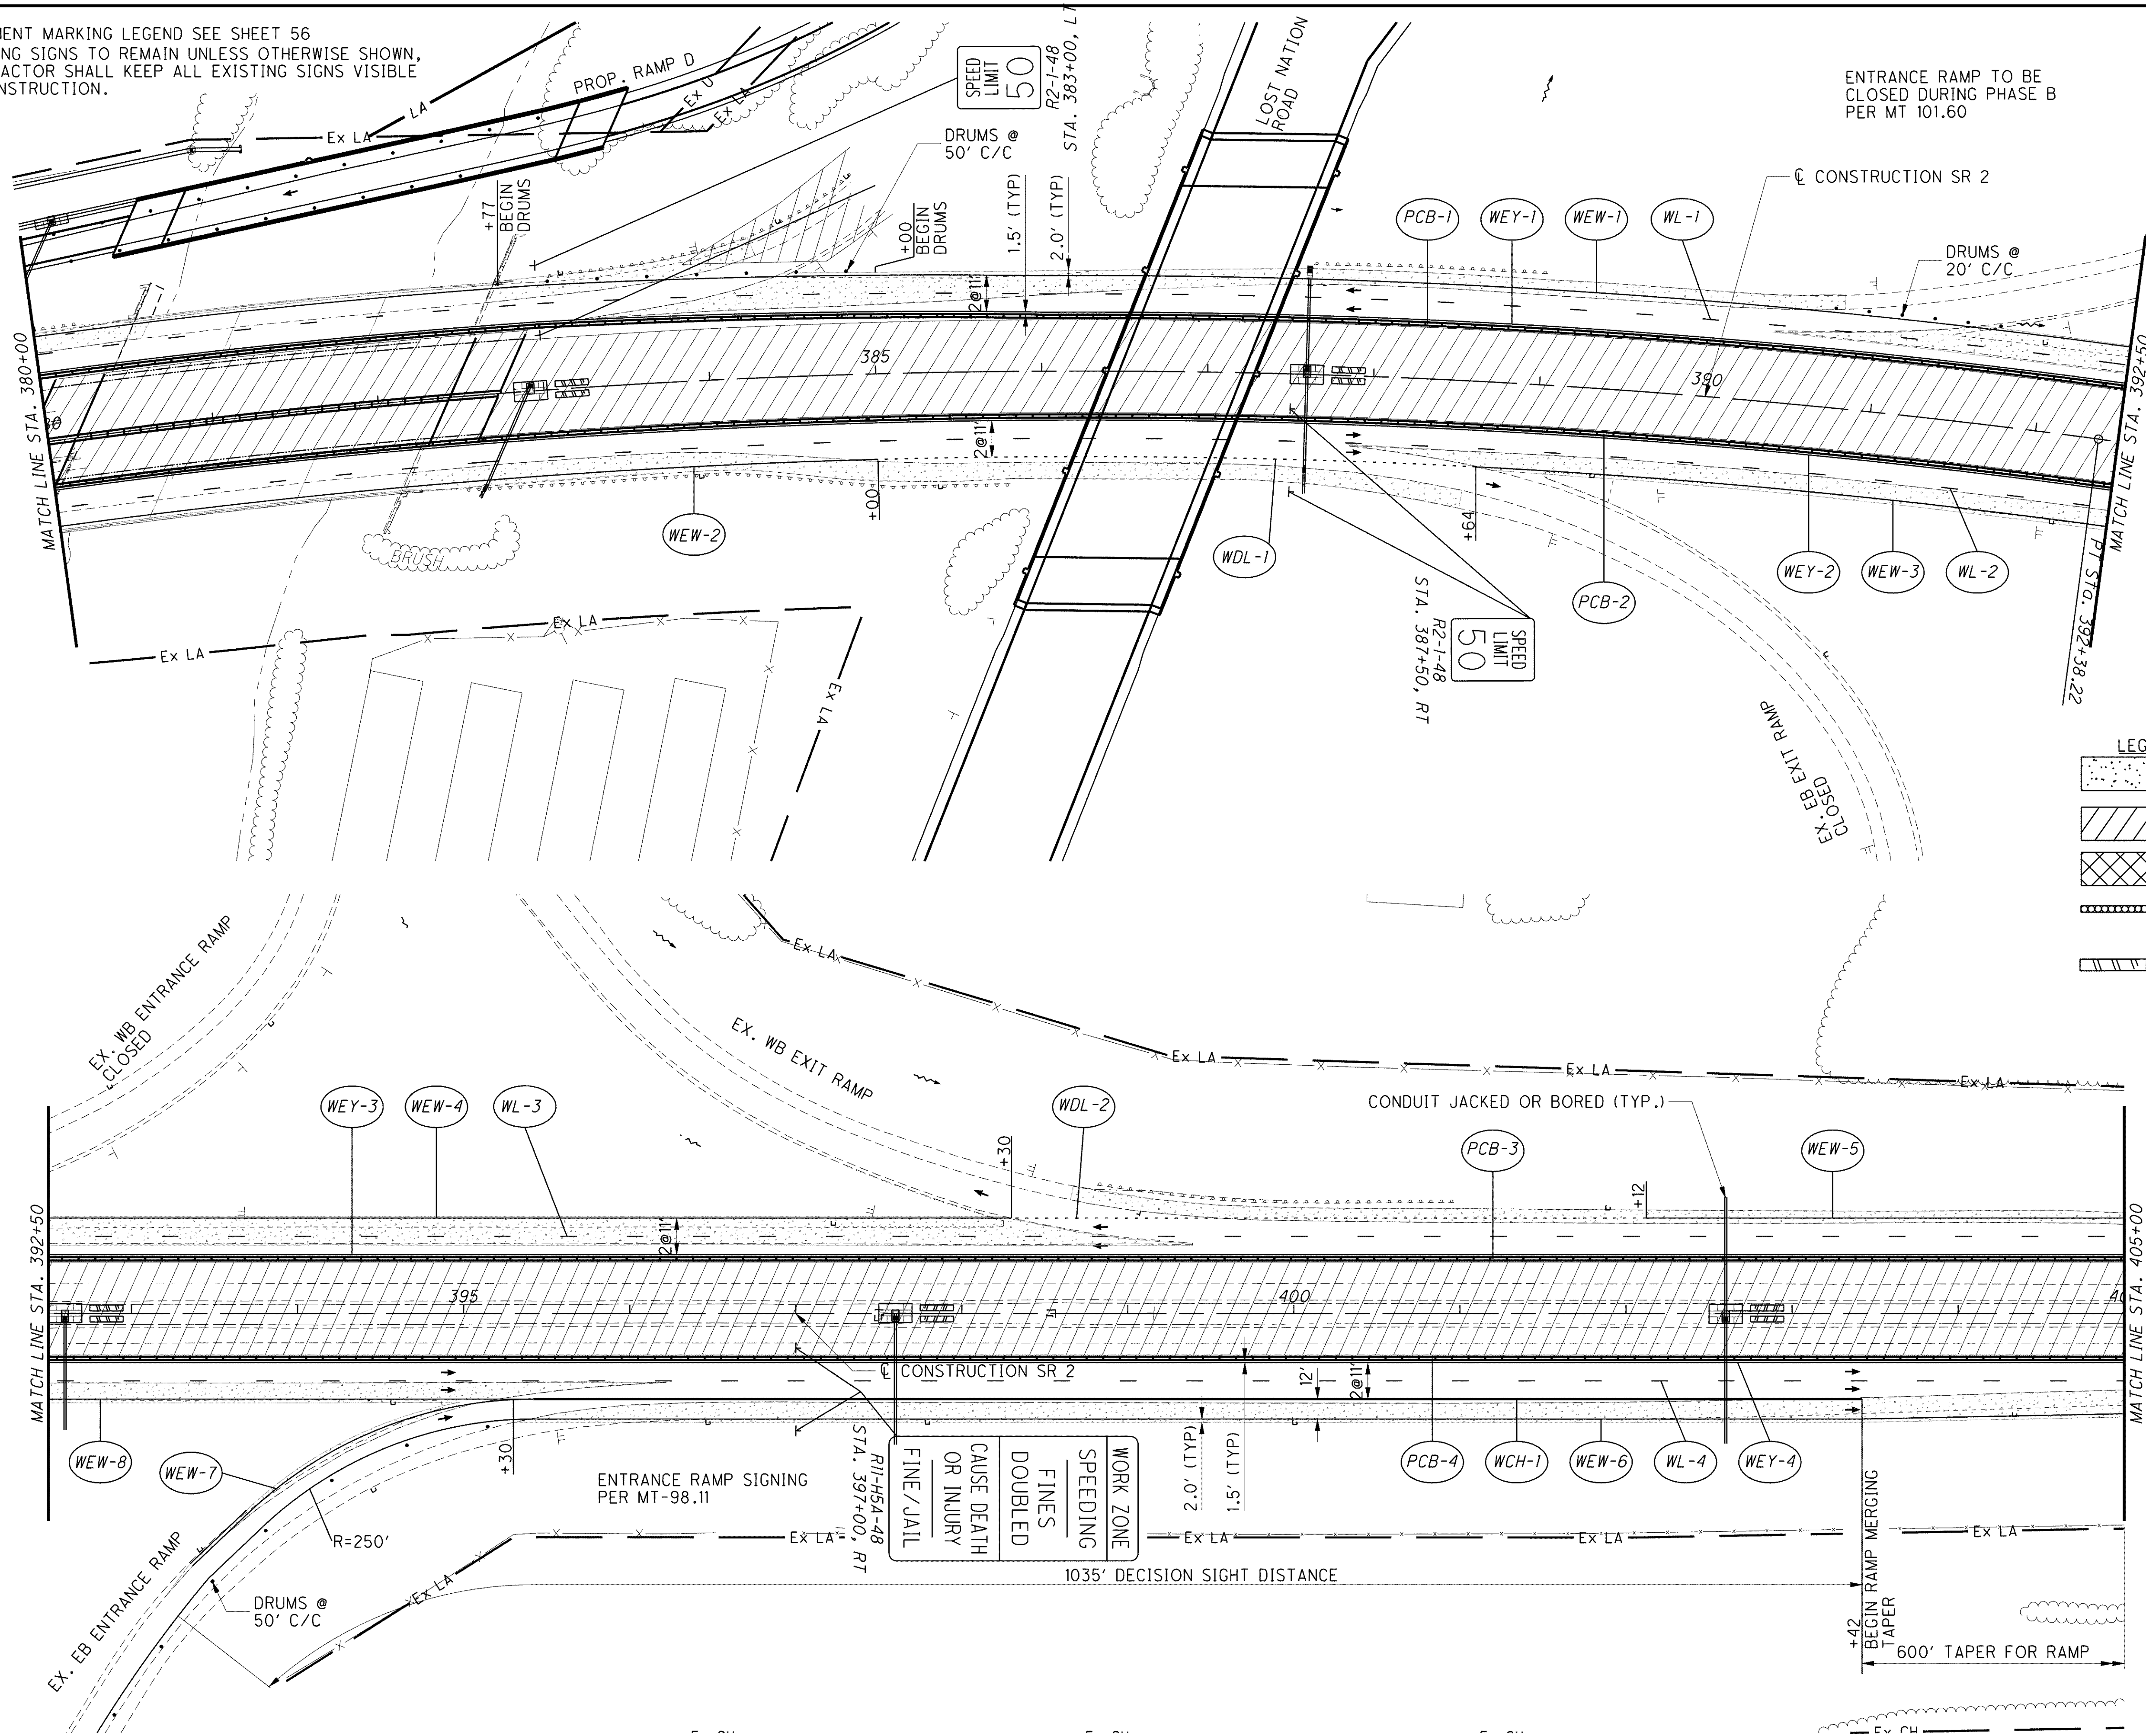

- LEGEND OF WORK**
- TEMPORARY PAVEMENT
 - WORK AREA
 - SHOULDER WORK AREA
 - IMPACT ATTENUATOR
 - EXFILTRATION TRENCH

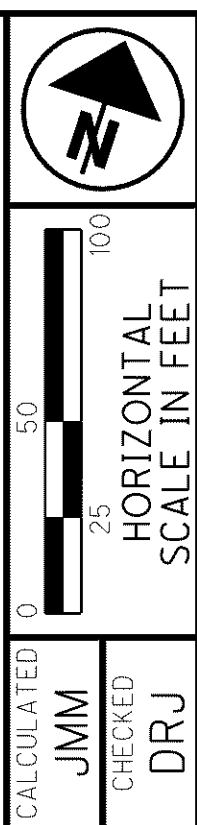

CALCULATED JMM
 CHECKED DRJ
MAINTENANCE OF TRAFFIC - S.R. 2 STAGE 2
PHASE B - STA. 380+00 TO STA. 405+00

LAK-2-3.32

133
1679

o:\project\lak\13486\mot\sheet\13486MPS2-B3.dgn 6/23/2008 11:01:54 AM jmadaria