



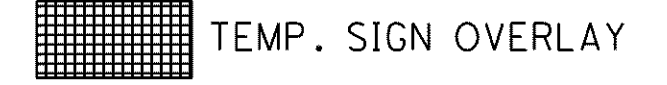

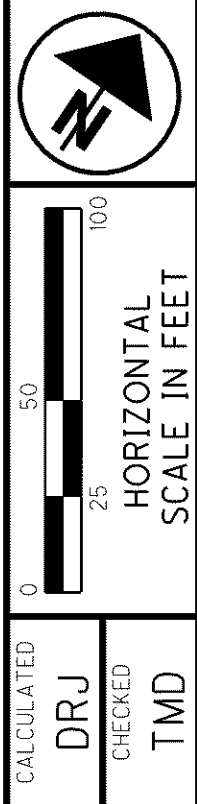
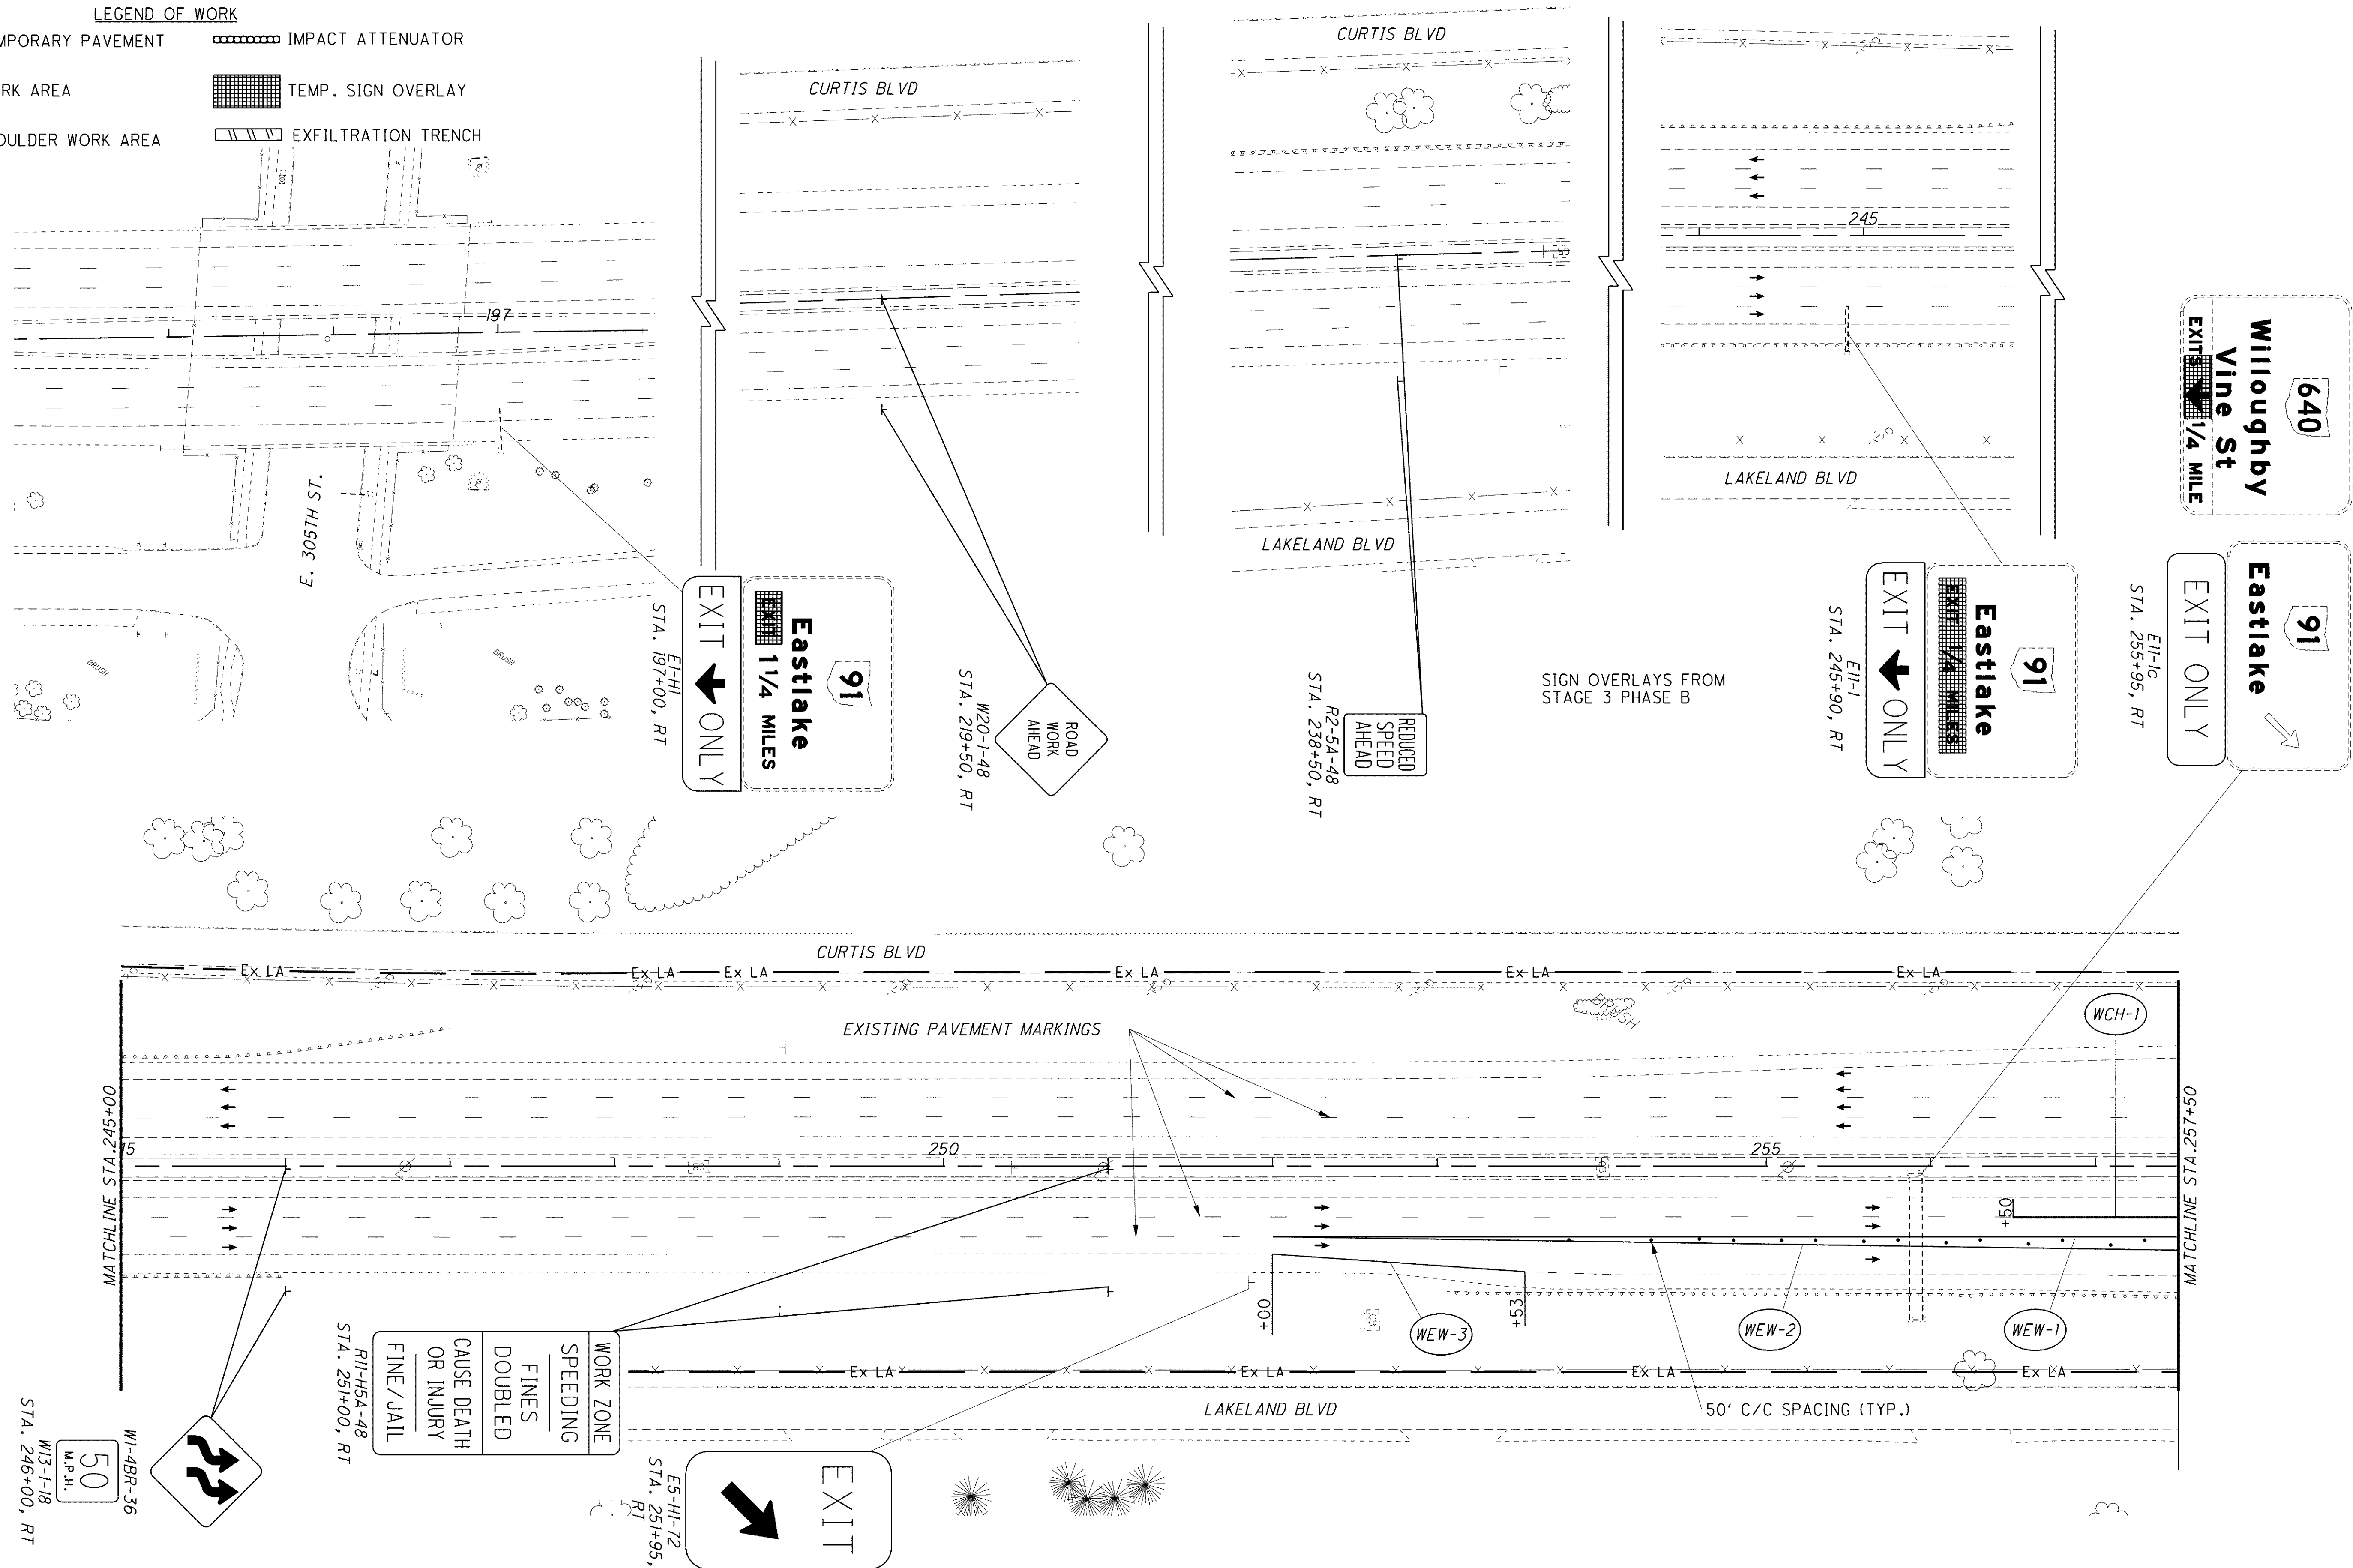


- NOTE: 1. FOR PAVEMENT MARKING LEGEND SEE SHEET 56
 2. ALL EXISTING SIGNS TO REMAIN UNLESS OTHERWISE SHOWN, THE CONTRACTOR SHALL KEEP ALL EXISTING SIGNS VISIBLE DURING CONSTRUCTION.
 3. CONTRACTOR SHALL COVER ALL EXISTING CONFLICTING PAVEMENT MARKINGS IN ACCORDANCE WITH 614.11, F.1B.

LEGEND OF WORK

-  TEMPORARY PAVEMENT
-  WORK AREA
-  SHOULDER WORK AREA
-  IMPACT ATTENUATOR
-  TEMP. SIGN OVERLAY
-  EXFILTRATION TRENCH



MAINTENANCE OF TRAFFIC - S.R. 2 STAGE 3
 PHASE C - 197+00 TO STA. 257+50

LAK-2-3.32

153
1679

g:\project\lak\13486\mot\sheets\13486MPS3-C1.dgn 6/23/2008 11:12:11 AM jmadaria