


o:\project\lak\13486\mot\sheet\13486MPS3-C3.dgn 6/23/2008 11:12:49 AM jmadaria

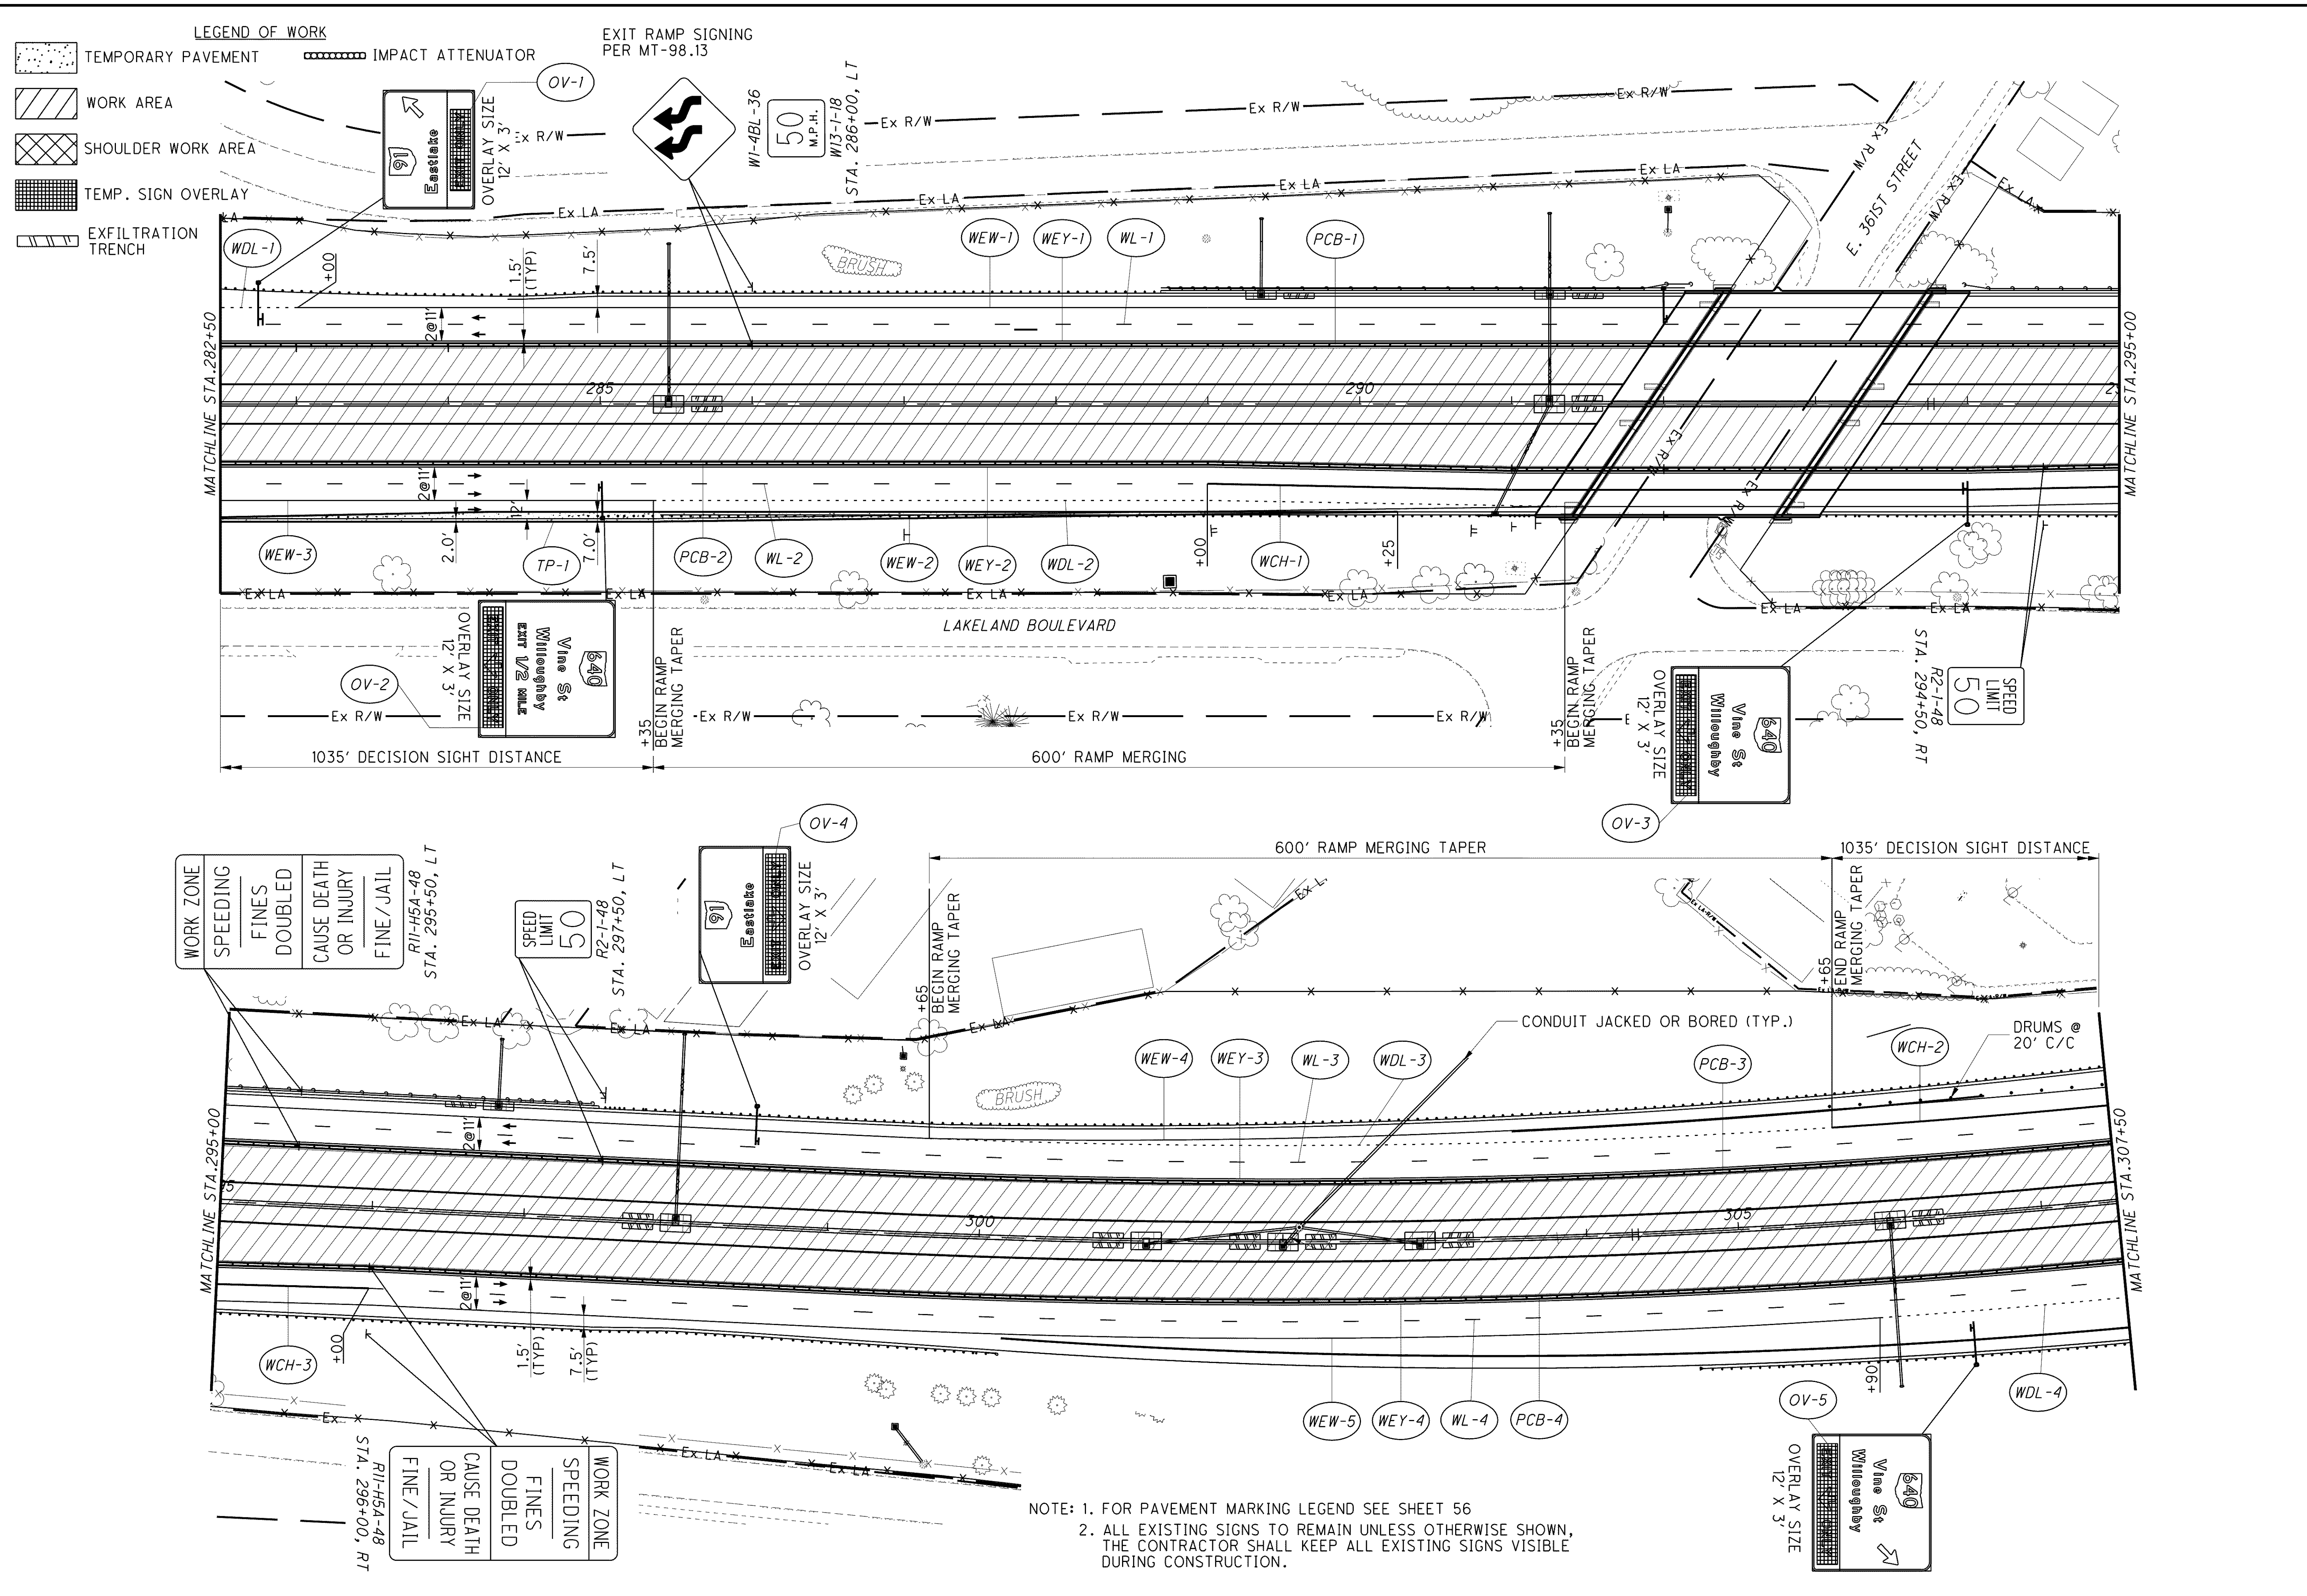

**LEGEND OF WORK**

- TEMPORARY PAVEMENT
- WORK AREA
- SHOULDER WORK AREA
- TEMP. SIGN OVERLAY
- EXFILTRATION TRENCH
- IMPACT ATTENUATOR

EXIT RAMP SIGNING PER MT-98.13

NOTE: 1. FOR PAVEMENT MARKING LEGEND SEE SHEET 56  
 2. ALL EXISTING SIGNS TO REMAIN UNLESS OTHERWISE SHOWN, THE CONTRACTOR SHALL KEEP ALL EXISTING SIGNS VISIBLE DURING CONSTRUCTION.

155  
1679

**LAK-3-3.32**

**MAINTENANCE OF TRAFFIC - S.R. 2 STAGE 3**

**PHASE C - STA. 282+50 TO STA. 307+50**

CALCULATED DRJ  
 CHECKED TMD

HORIZONTAL SCALE IN FEET  
 0 25 50 100