


\\Akrn01\Data\Civil\2004108\00\13486\mot\sheets\13486MP91B4.dgn 6/16/2008 8:17:32 AM svarrechia

- NOTES: 1. FOR PAVEMENT MARKING LEGEND SEE SHEET 56. .
2. CONTRACTOR SHALL REMOVE ALL EXISTING CONFLICTING PAVEMENT MARKINGS IN ACCORDANCE WITH 614.11.
3. ACCESS TO RESIDENTIAL AND COMMERCIAL PROPERTIES SHALL BE MAINTAINED AT ALL TIMES.

CALCULATED
TRR
CHECKED
MAH

0 20 40
HORIZONTAL
SCALE IN FEET

N

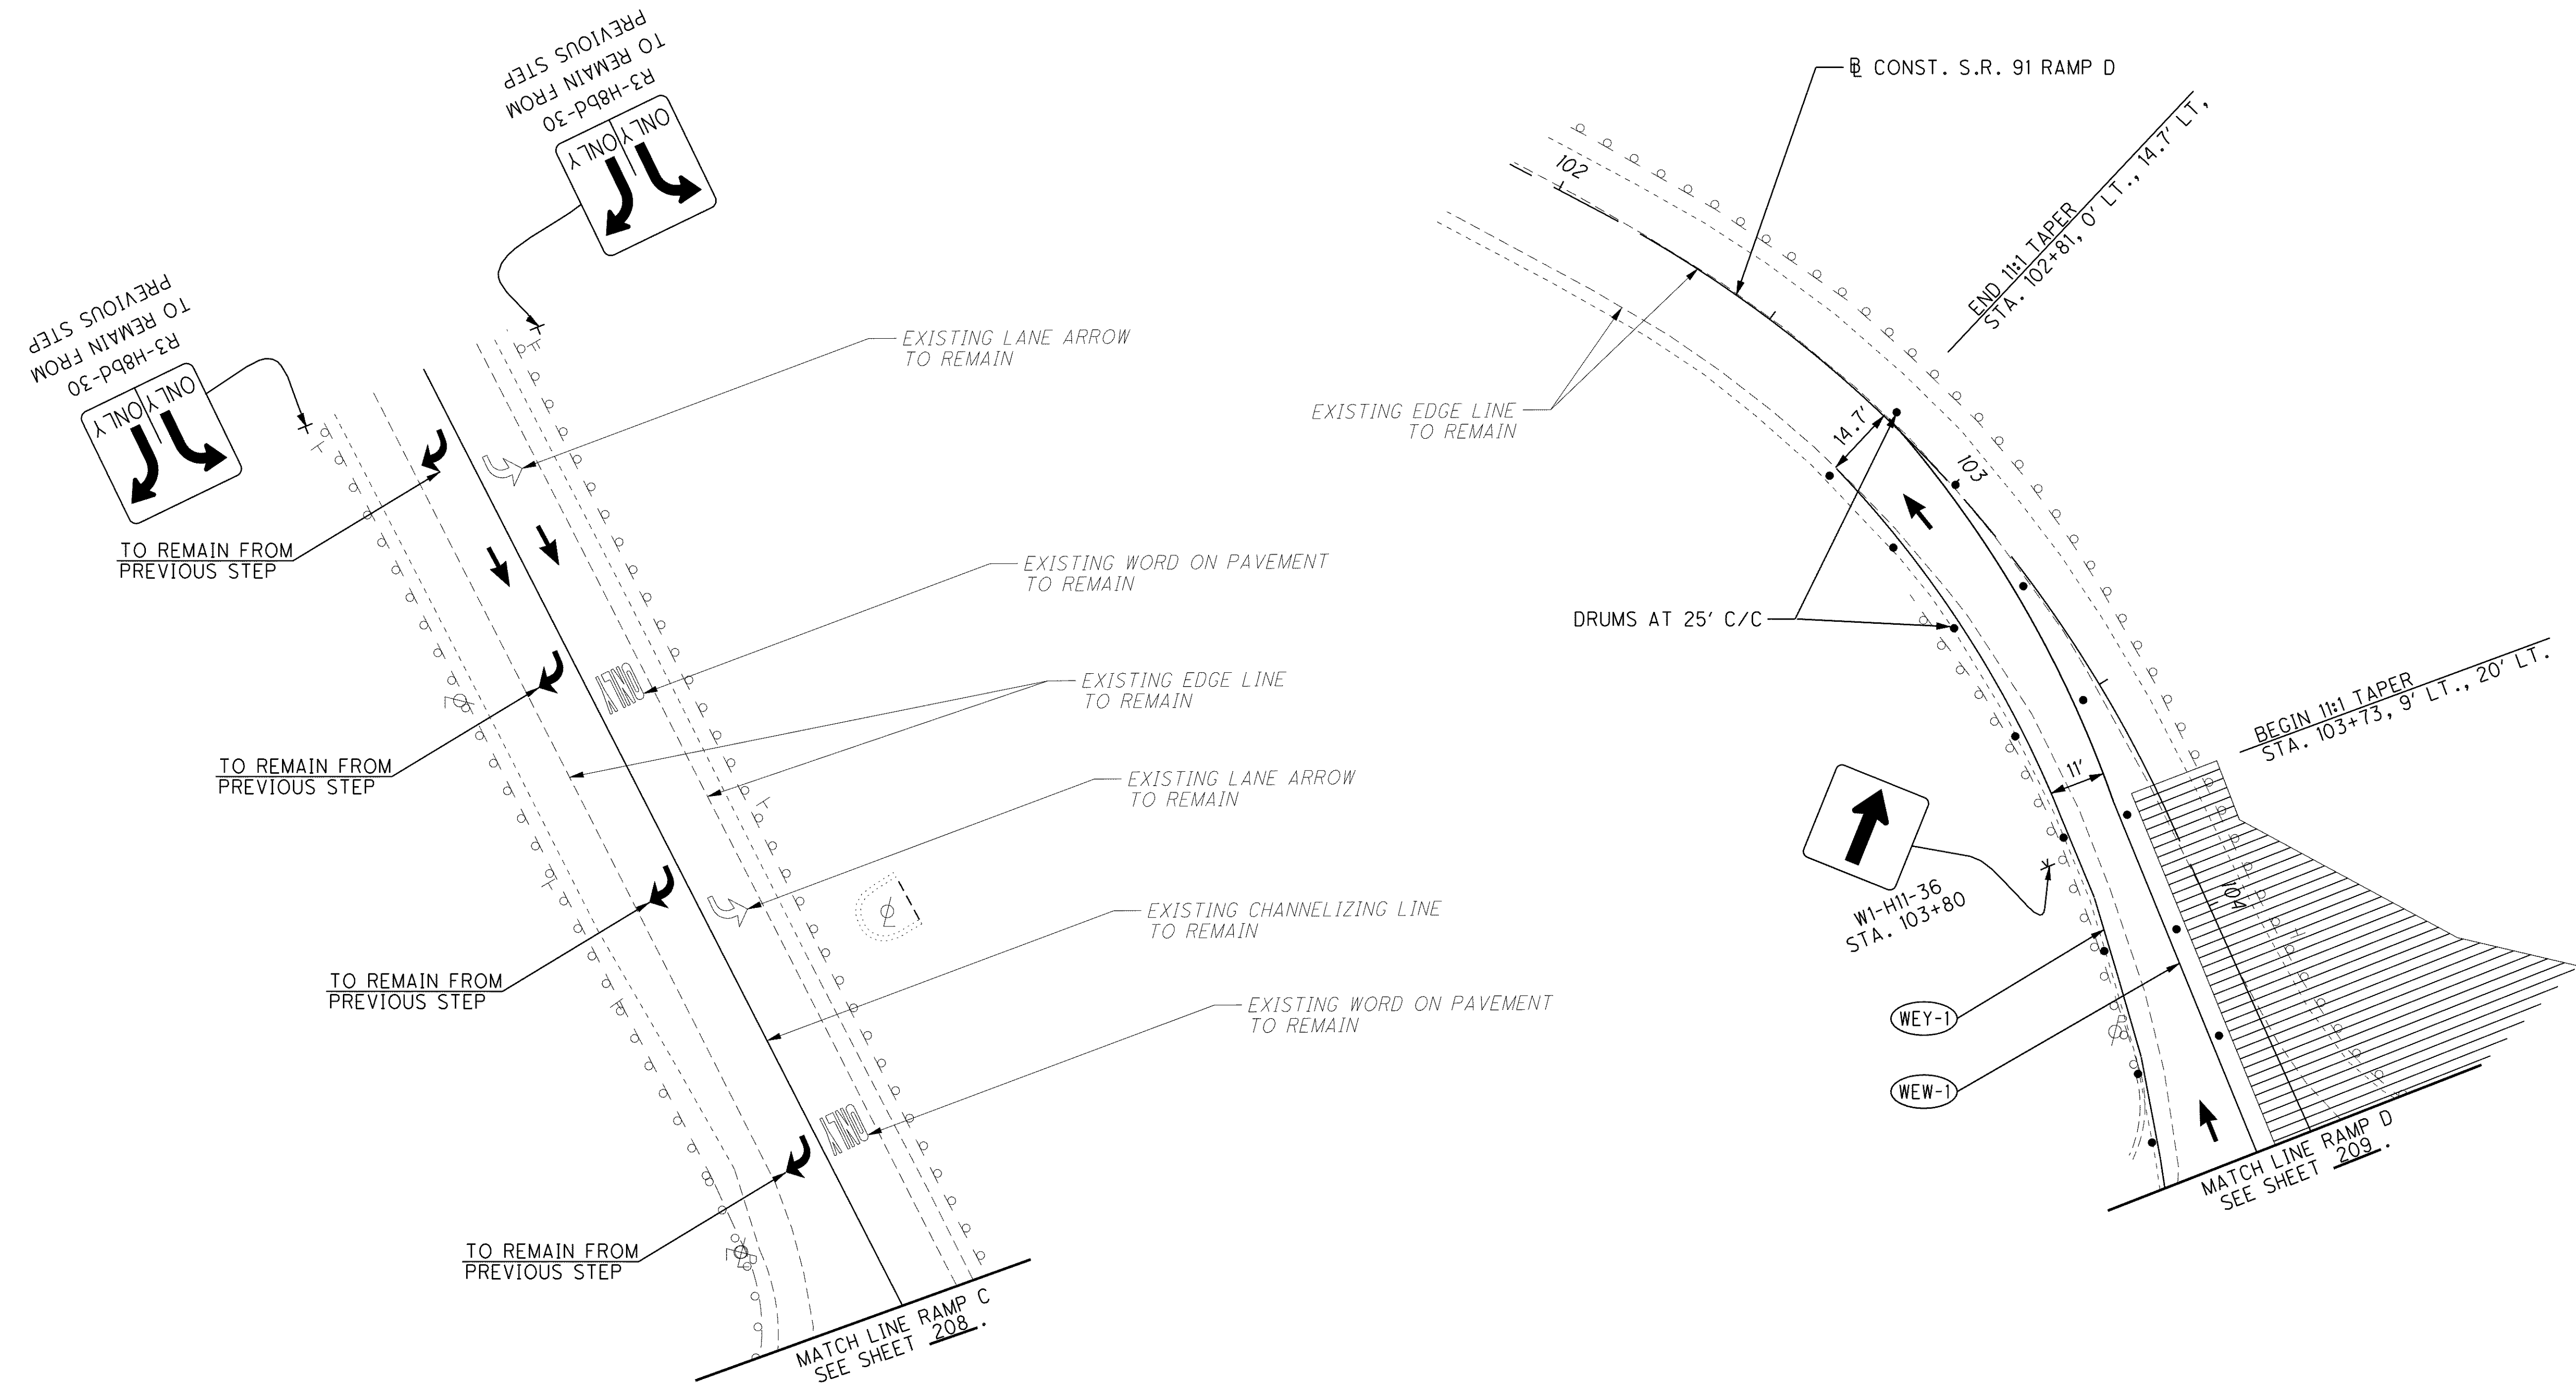

MAINTENANCE OF TRAFFIC - SOM CENTER RD. (S.R. 91)
STAGE 3 PHASE B STEP 2A - RAMP D

LAK-2-3.32