



C:\Project\lak\13486\mot\sheet\13486MP003A.dgn 6/23/2008 12:55:11 PM jmoderia

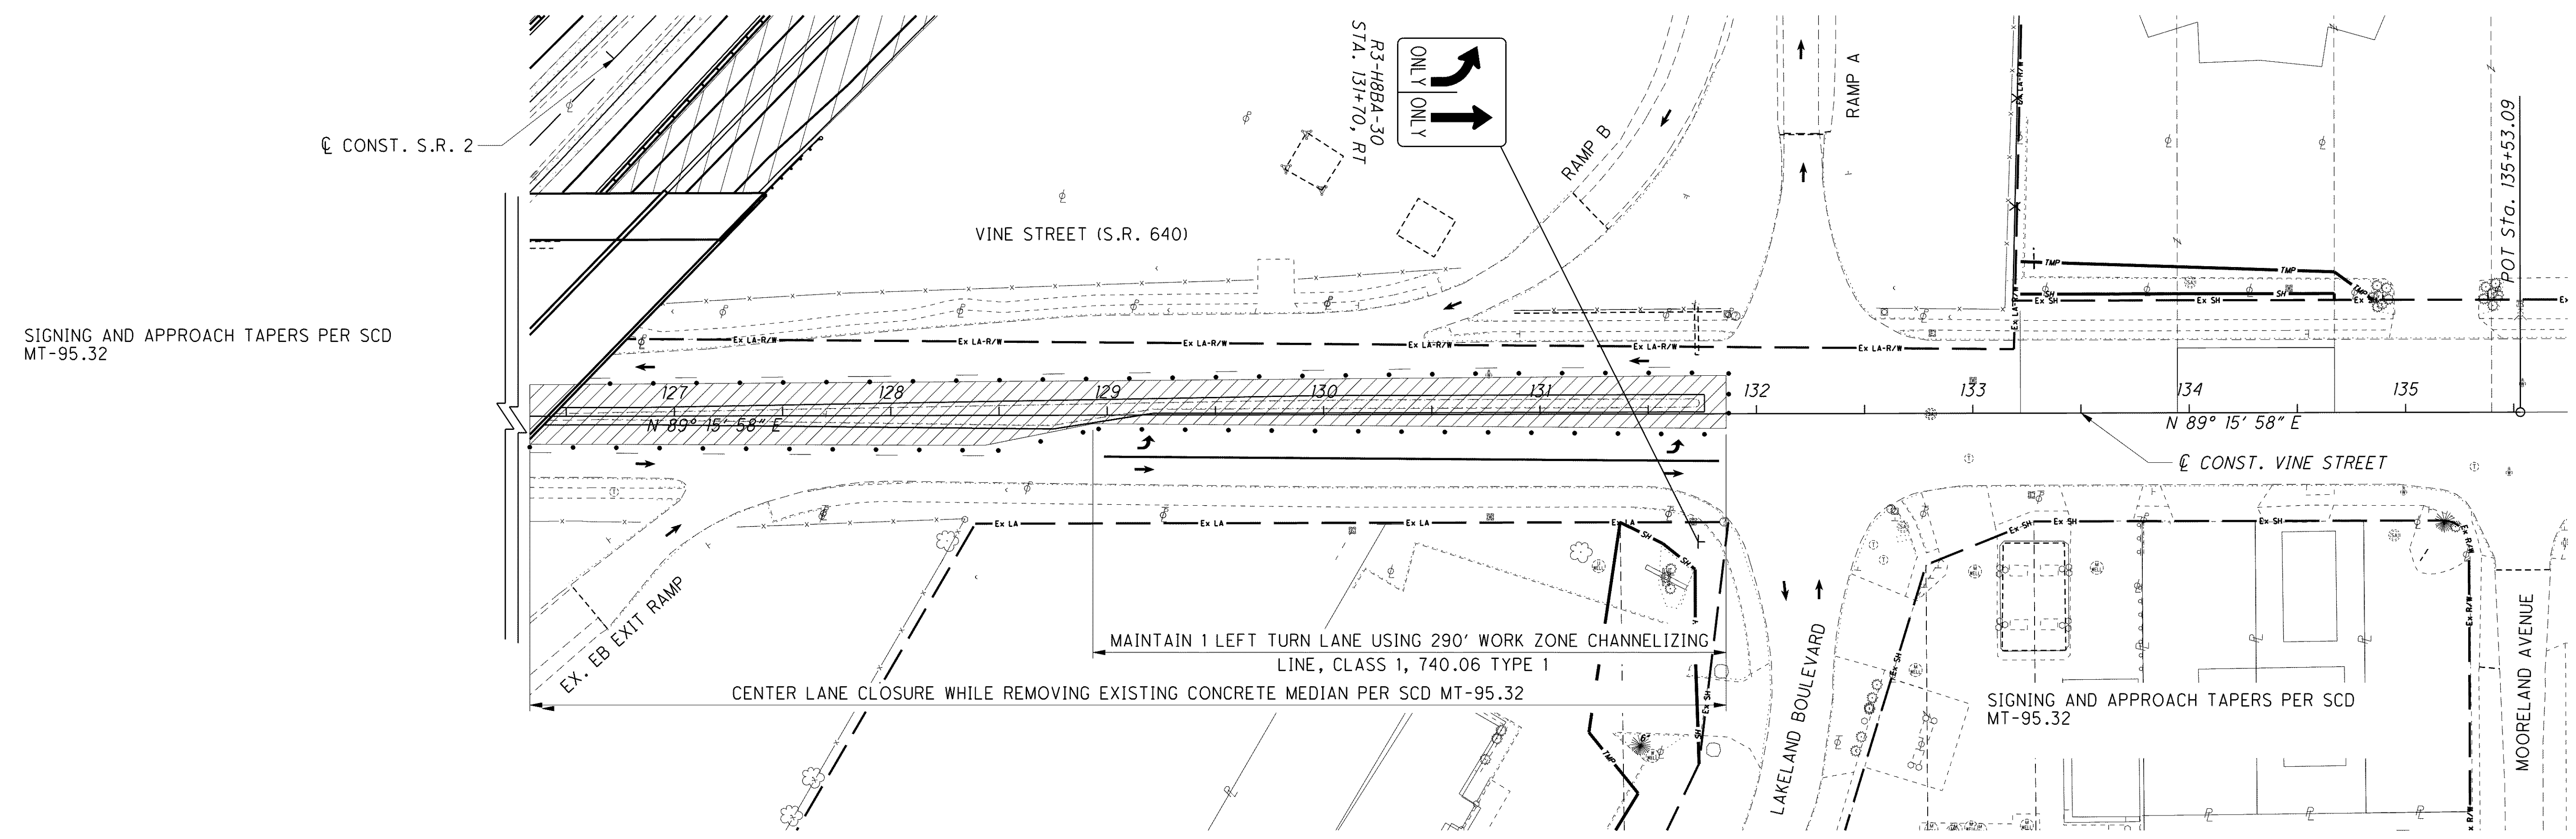

**PHASE B STEP 3 - REMOVAL OF EXISTING CONCRETE MEDIAN**

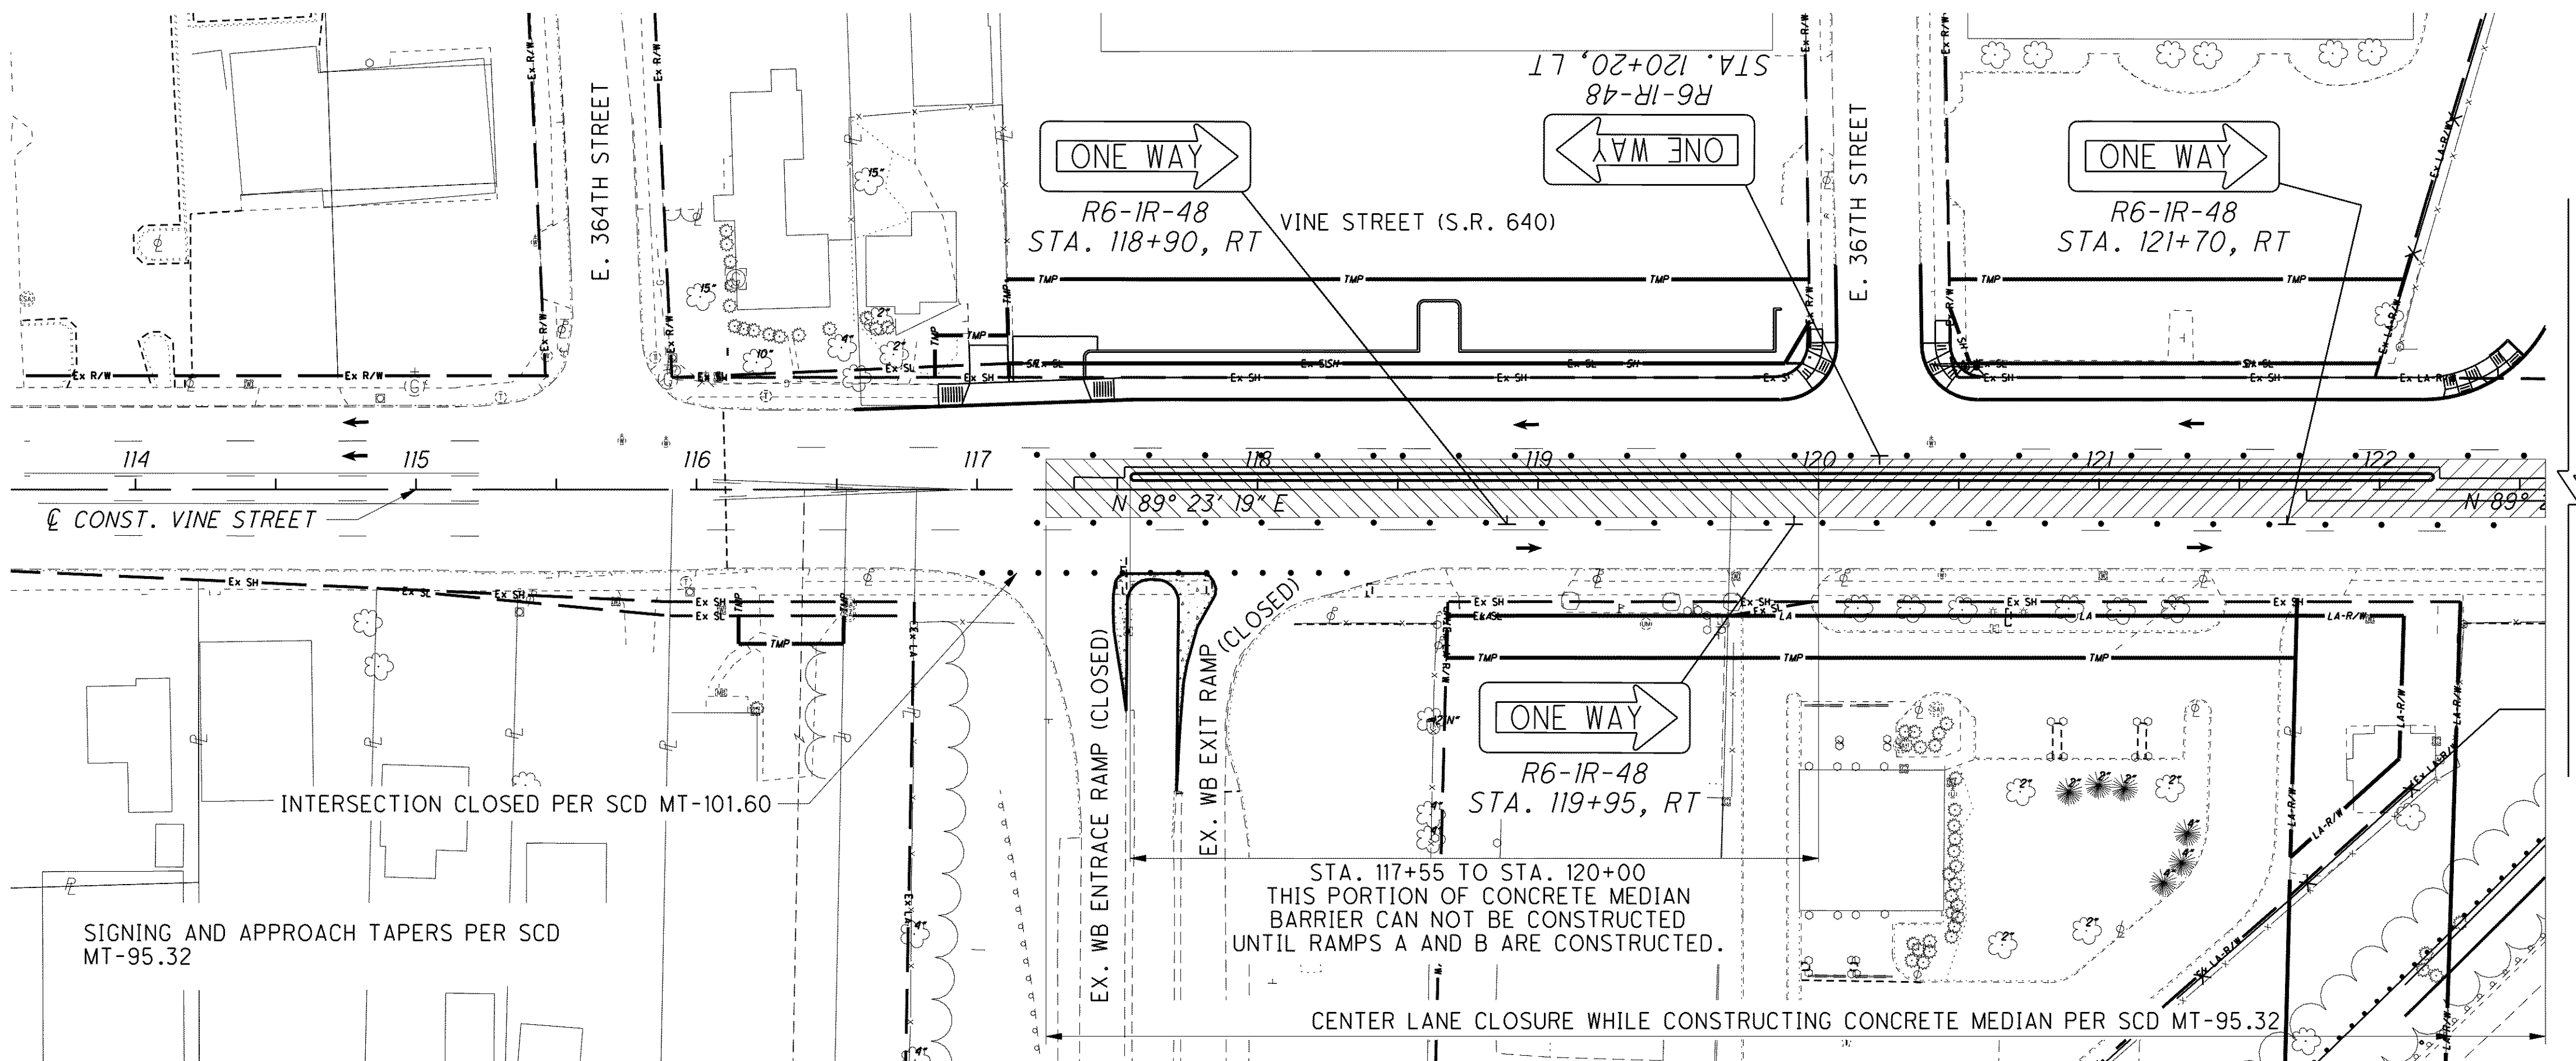

**PHASE B STEP 4 - CONSTRUCTION OF PROPOSED CONCRETE MEDIAN**

CLOSING OF THE CENTER LANES FOR BOTH EASTBOUND AND WESTBOUND SHALL BE IN ACCORDANCE WITH ODOT STANDARD CONSTRUCTION DRAWING MT-95.32 WITH THE EXCEPTION NO EDGE LINES SHALL BE USED. ALL APPROACH TAPERS AND SIGNING SHALL BE PER MT-95.32.