


g:\project\lak\13486\drainage\sheets\13486DE008.dgn 6/27/2008 3:27:53 PM dshaner

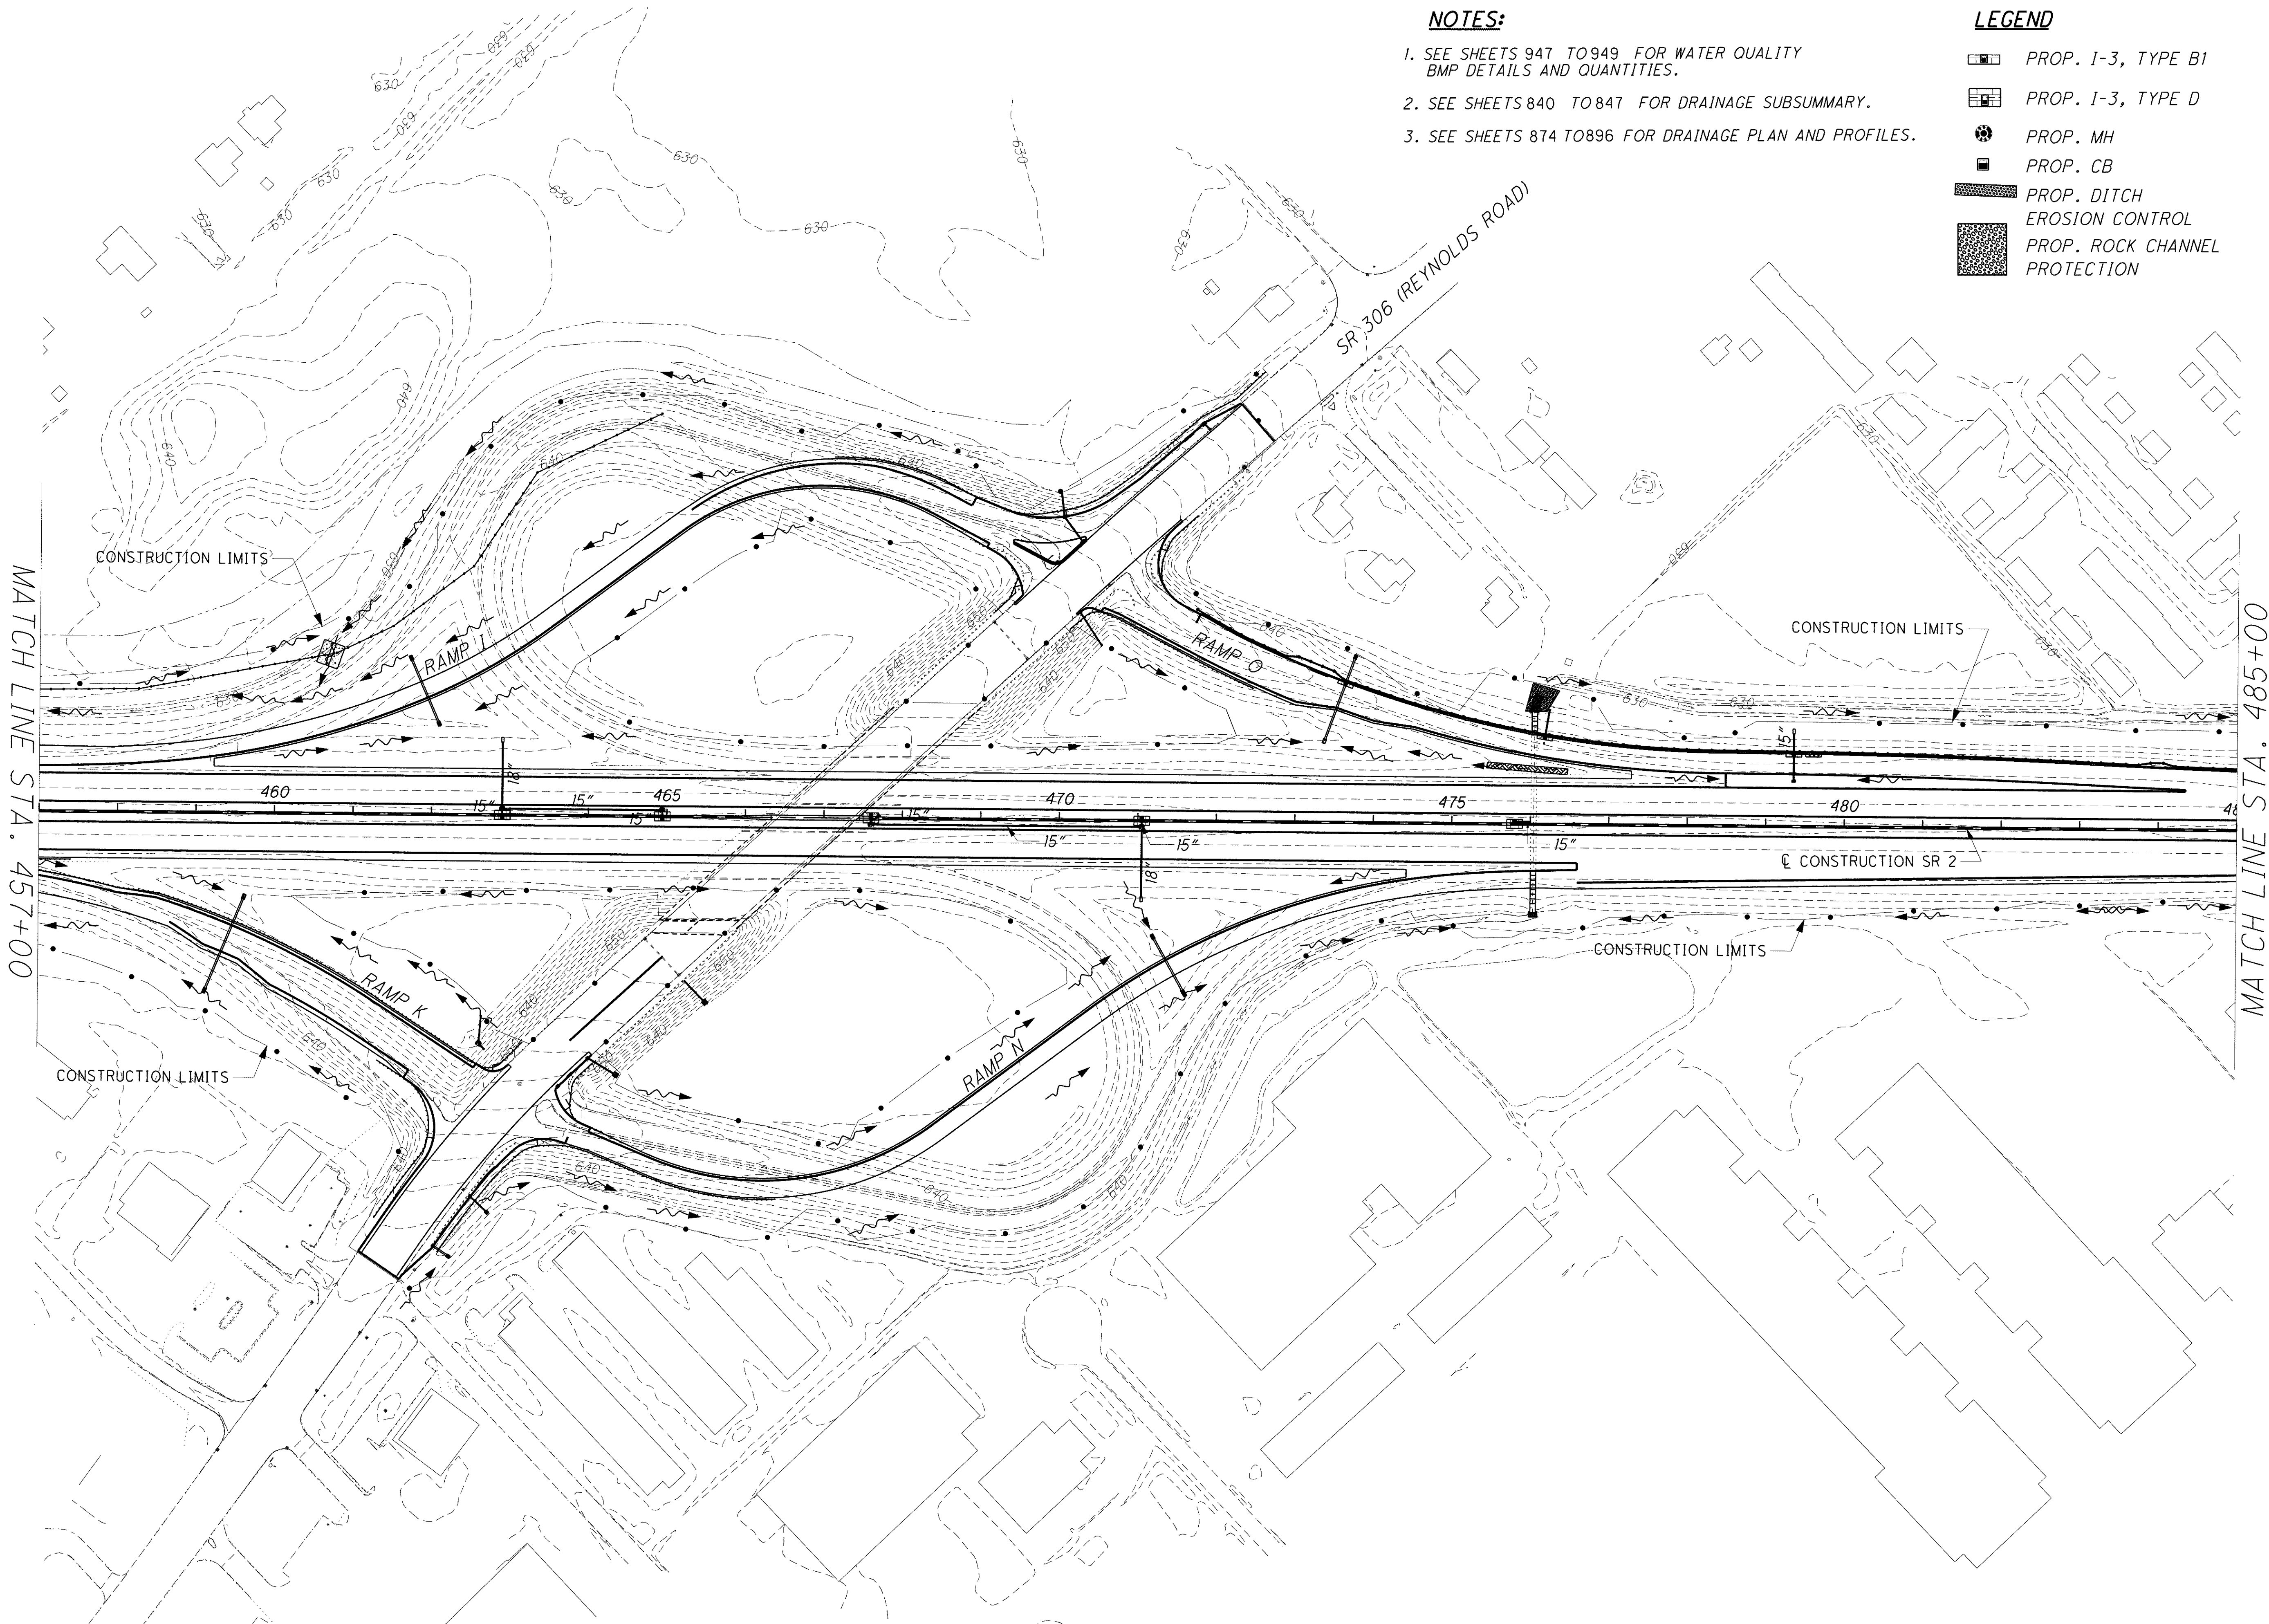

NOTES:

- 1. SEE SHEETS 947 TO 949 FOR WATER QUALITY BMP DETAILS AND QUANTITIES.
- 2. SEE SHEETS 840 TO 847 FOR DRAINAGE SUBSUMMARY.
- 3. SEE SHEETS 874 TO 896 FOR DRAINAGE PLAN AND PROFILES.

LEGEND

- PROP. I-3, TYPE B1
- PROP. I-3, TYPE D
- PROP. MH
- PROP. CB
- PROP. DITCH
- EROSION CONTROL
- PROP. ROCK CHANNEL PROTECTION

CALCULATED DES CHECKED PSB

HORIZONTAL SCALE IN FEET

MATCH LINE STA. 457+00

MATCH LINE STA. 485+00

PROJECT SITE PLAN
STA. 457+00 TO STA. 485+00

LAK-2-3.32

272
1679