



- LEGEND**
- EX. WETLANDS
  - ITEM 670 DITCH EROSION PROTECTION, 660.02
  - ITEM 601 ROCK CHANNEL PROTECTION TYPE C W/ FILTER
  - PAVEMENT TO BE REMOVED

- NOTES:**
1. SEE SHEETS 874 TO 896 FOR DRAINAGE PLAN AND PROFILES.
  2. SEE SHEETS 926 TO 938 FOR UNDERDRAIN DETAILS AND SUBSUMMARY.
  3. SEE SHEETS 903 TO 916 FOR DRAINAGE DETAILS.
  4. SEE SHEETS 947 TO 949 FOR WATER QUALITY BMP DETAILS AND QUANTITIES.
  5. SEE SHEETS 1094 TO 1113 FOR TRAFFIC CONTROL PLANS.
  6. SEE SHEETS 1240 TO 1261 FOR LIGHTING PLANS.
  7. SEE SHEETS 512 TO 560 FOR LOST NATION ROAD RAMP PLAN AND PROFILES.
  8. SEE SHEETS 248 TO 253 FOR ROADWAY SUBSUMMARY TABLES.

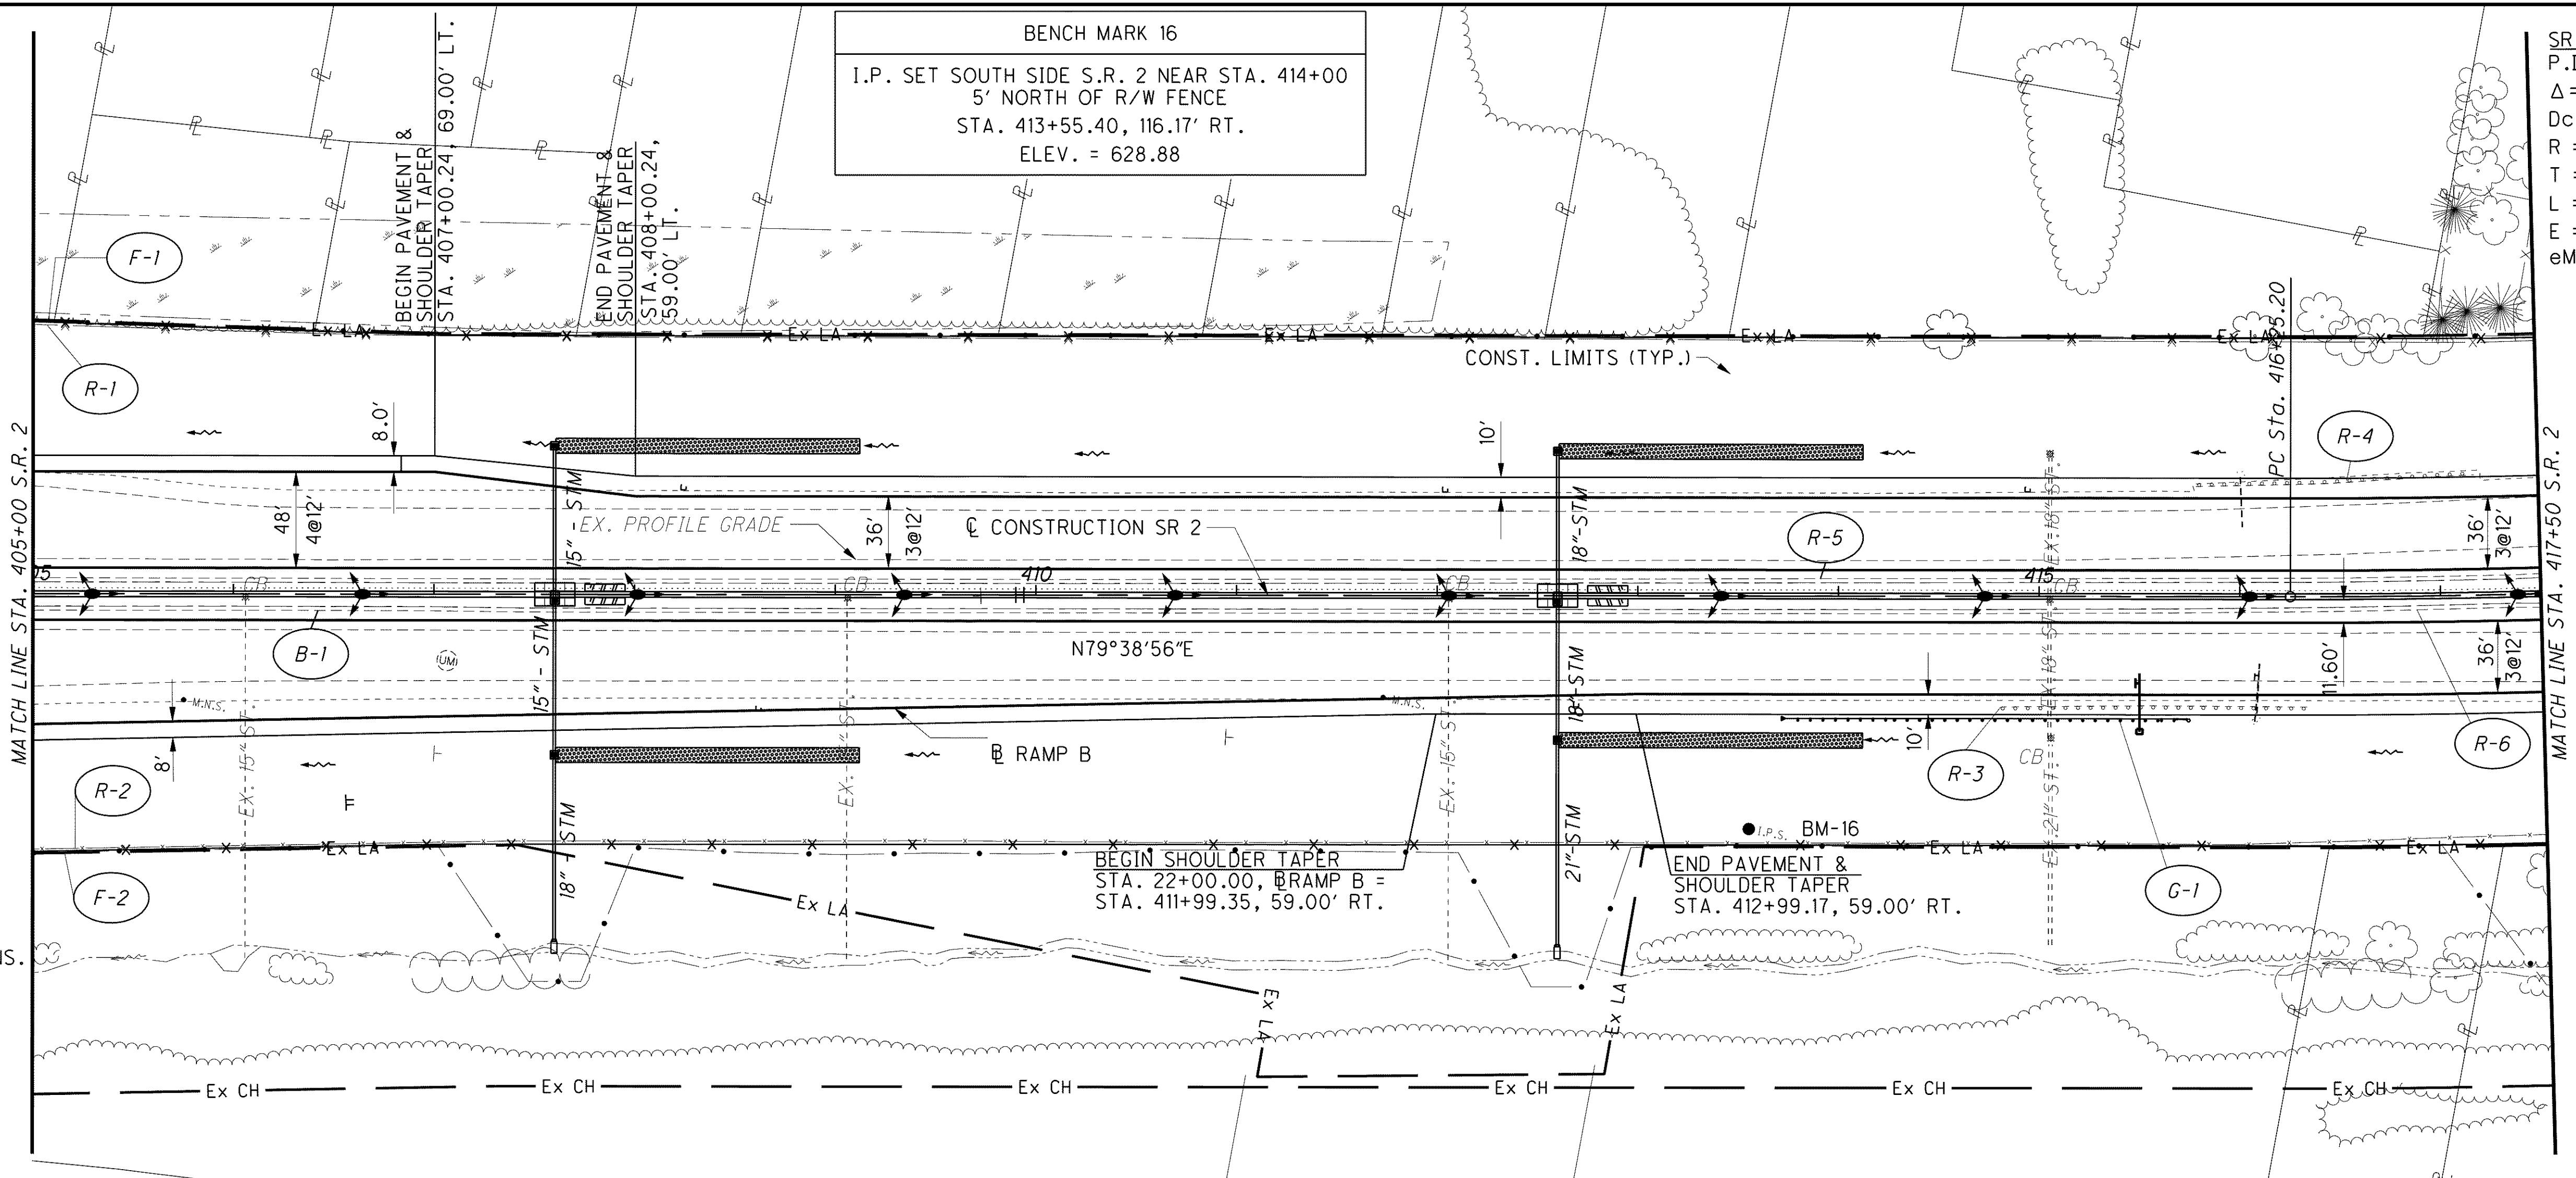

BENCH MARK 16  
 I.P. SET SOUTH SIDE S.R. 2 NEAR STA. 414+00  
 5' NORTH OF R/W FENCE  
 STA. 413+55.40, 116.17' RT.  
 ELEV. = 628.88


SR 2 CURVE DATA  
 P.I. STA. 431+41.62  
 $\Delta = 36^\circ 36' 42''$  (LT)  
 $D_c = 1^\circ 15' 00''$   
 $R = 4,583.66'$   
 $T = 1,516.42'$   
 $L = 2,928.93'$   
 $E = 244.33'$   
 $e_{MAX} = 0.036$

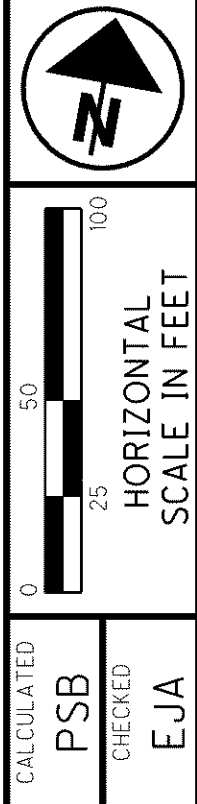

CALCULATED PSB  
 CHECKED EJA

**PLAN AND PROFILE**  
**STA. 405+00 TO STA. 417+50**

LAK-2-3.32

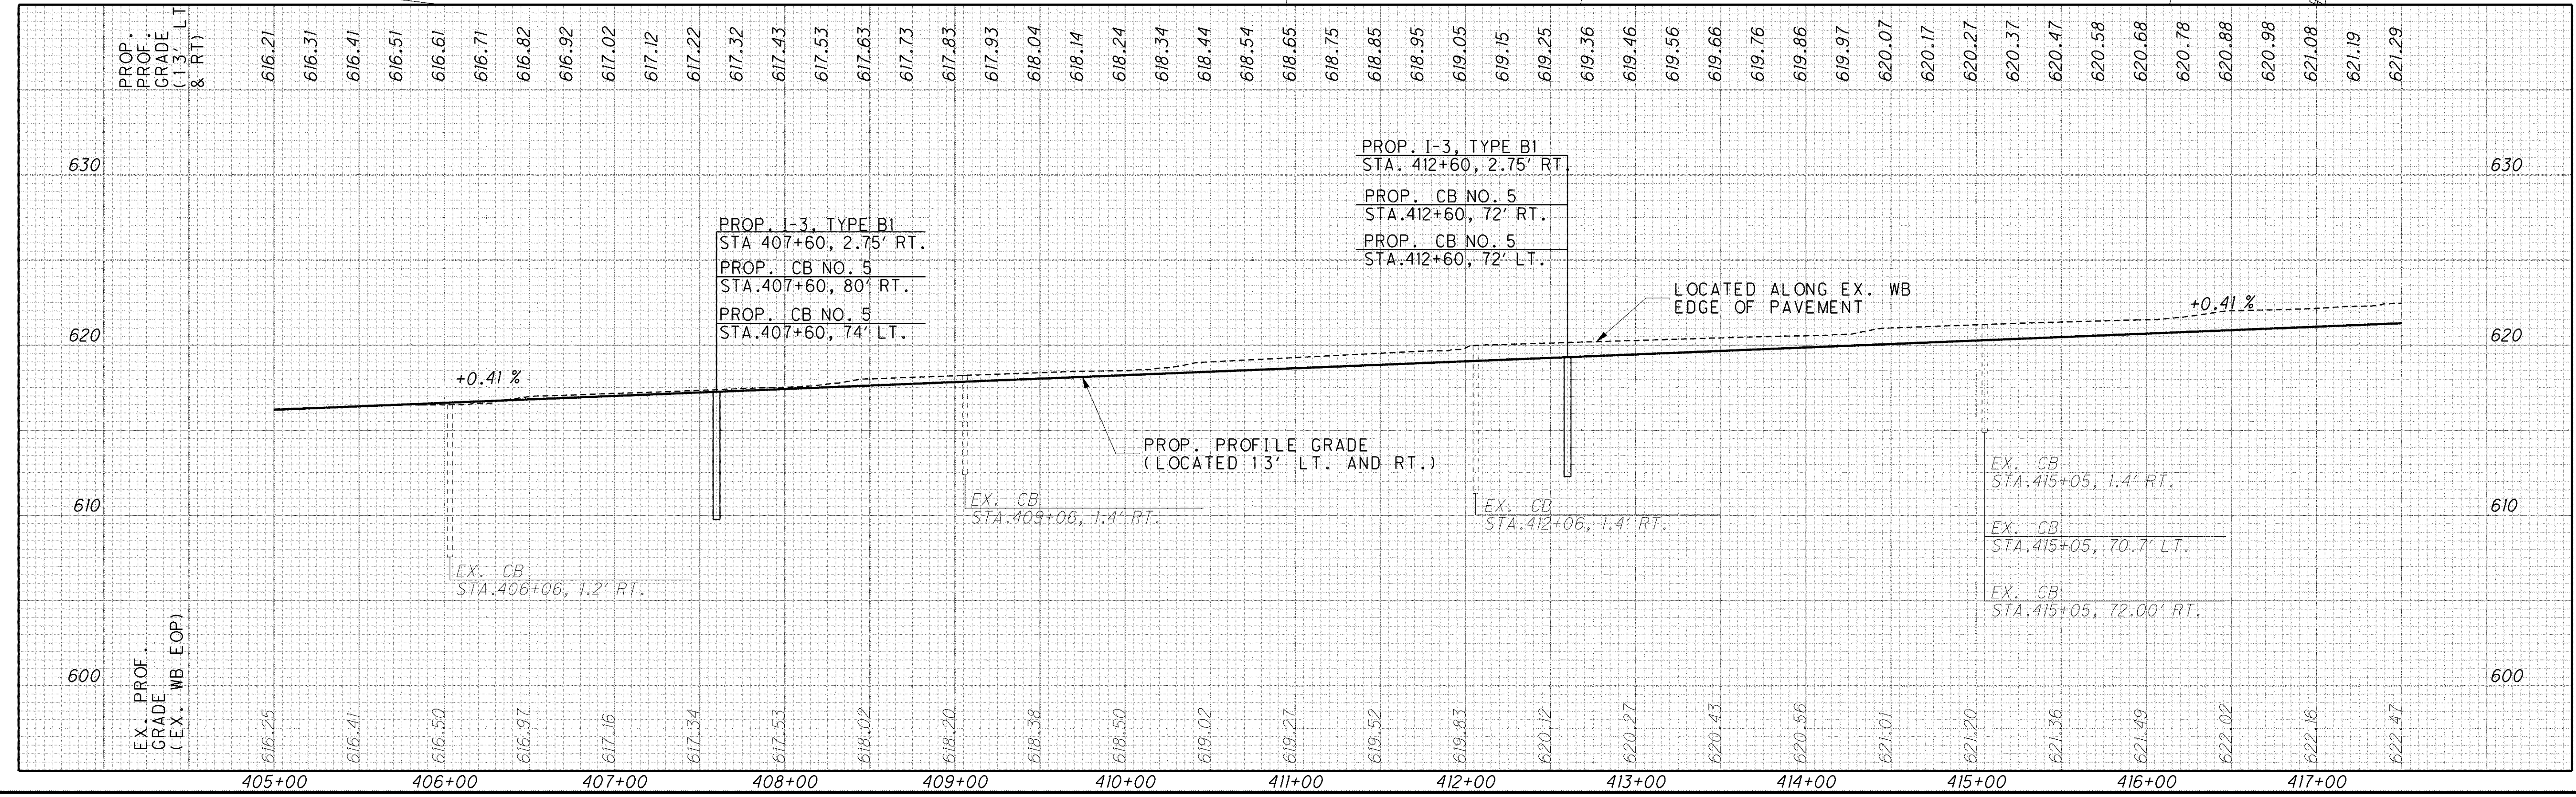

c:\Project\ok\13486\roadway\sheet\13486CP11.dgn 6/26/2008 8:29:18 AM pberdis