


C:\Project\lak\13486\roadway\sheets\13486x001.dgn 6/26/2008 11:13:08 AM j.maderia

| SEEDING | |
|-----------|----------|
| END WIDTH | SQ. YDS. |
| 294 | |
| 46 | |
| 271 | |
| 51 | |
| 280 | |
| 50 | |
| 255 | |
| 42 | |
| 1100 | |

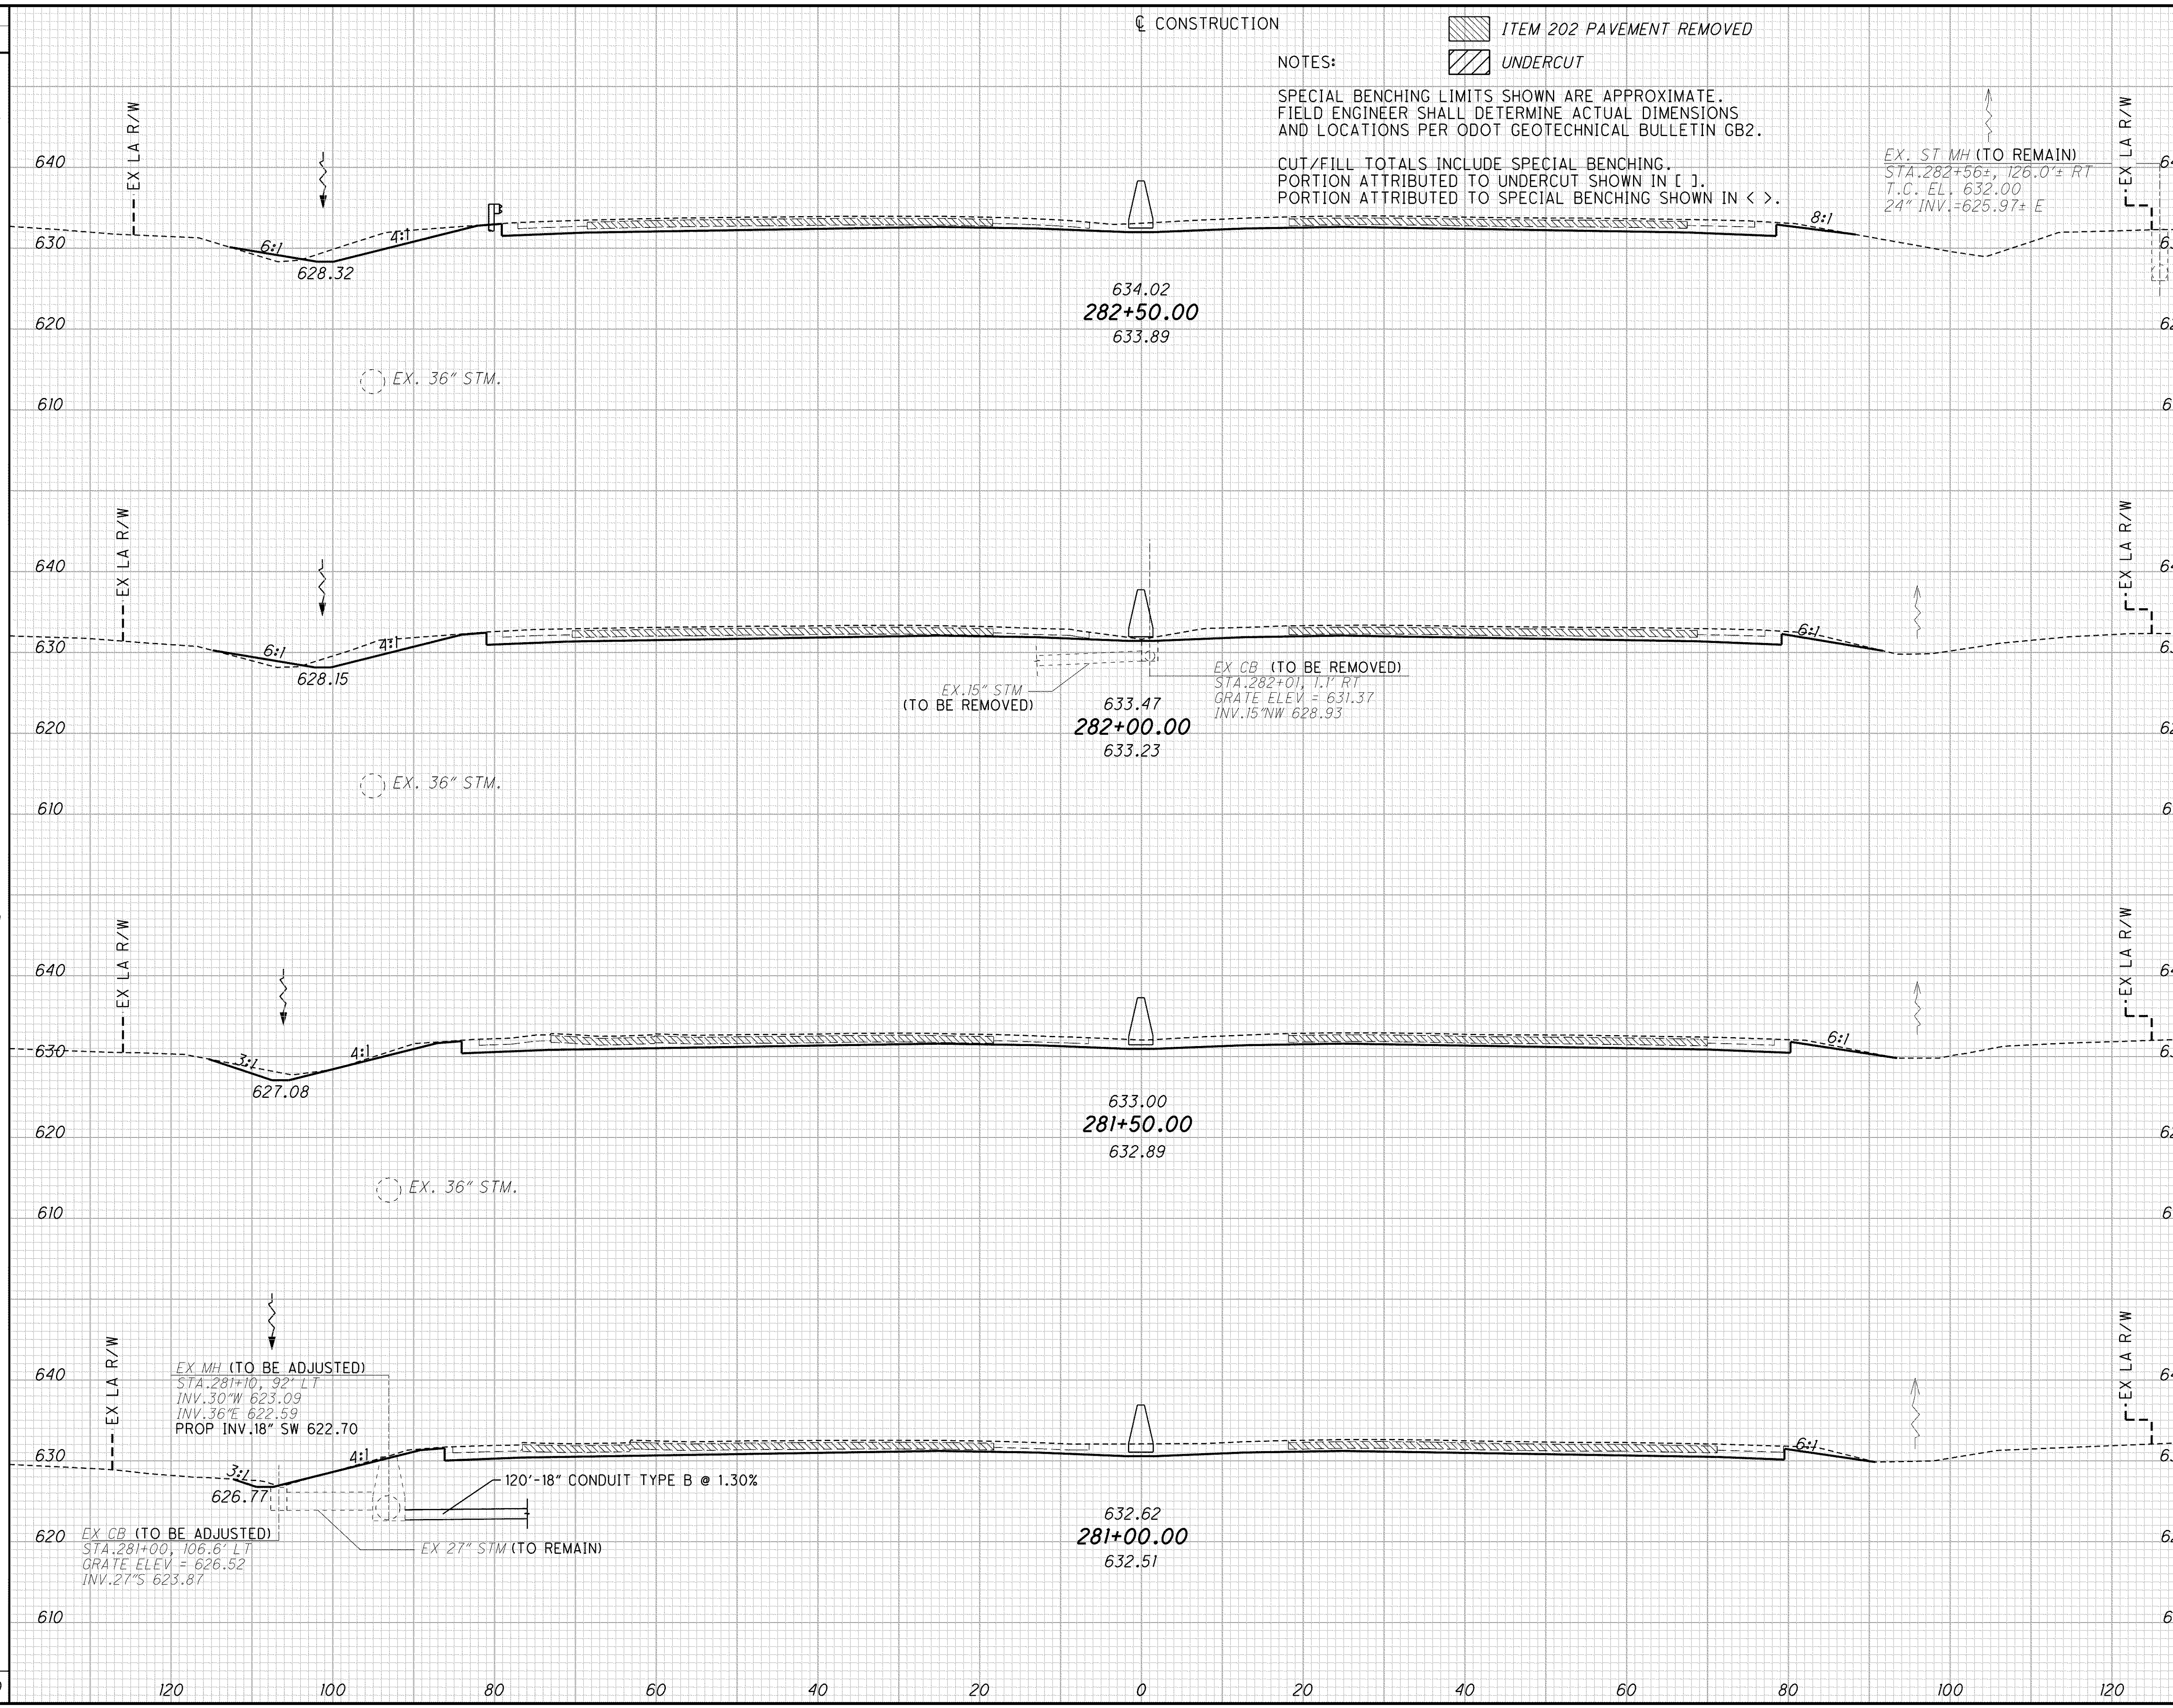

CONSTRUCTION

ITEM 202 PAVEMENT REMOVED

UNDERCUT

NOTES:

SPECIAL BENCHING LIMITS SHOWN ARE APPROXIMATE. FIELD ENGINEER SHALL DETERMINE ACTUAL DIMENSIONS AND LOCATIONS PER ODOT GEOTECHNICAL BULLETIN GB2.

CUT/FILL TOTALS INCLUDE SPECIAL BENCHING. PORTION ATTRIBUTED TO UNDERCUT SHOWN IN []. PORTION ATTRIBUTED TO SPECIAL BENCHING SHOWN IN < >.

| END AREA | VOLUME | CALCULATED DES | CHECKED PSB |
|----------|--------|----------------|-------------|
| | | | |
| 126 | 4 | | |
| 221 | 8 | | |
| 113 | 5 | | |
| 210 | 5 | | |
| 114 | | | |
| 215 | | | |
| 118 | | | |
| 222 | | | |
| 868 | 13 | | |

CROSS SECTIONS
STA. 281+00 TO STA. 282+50

LAK-2-3.32

302
1679