


C:\Project\lak\roadway\sheets\13486\13486x001.dgn 6/26/2008 11:13:17 AM j.maderia

| SEEDING   |          |
|-----------|----------|
| END WIDTH | SQ. YDS. |
| 1052      |          |

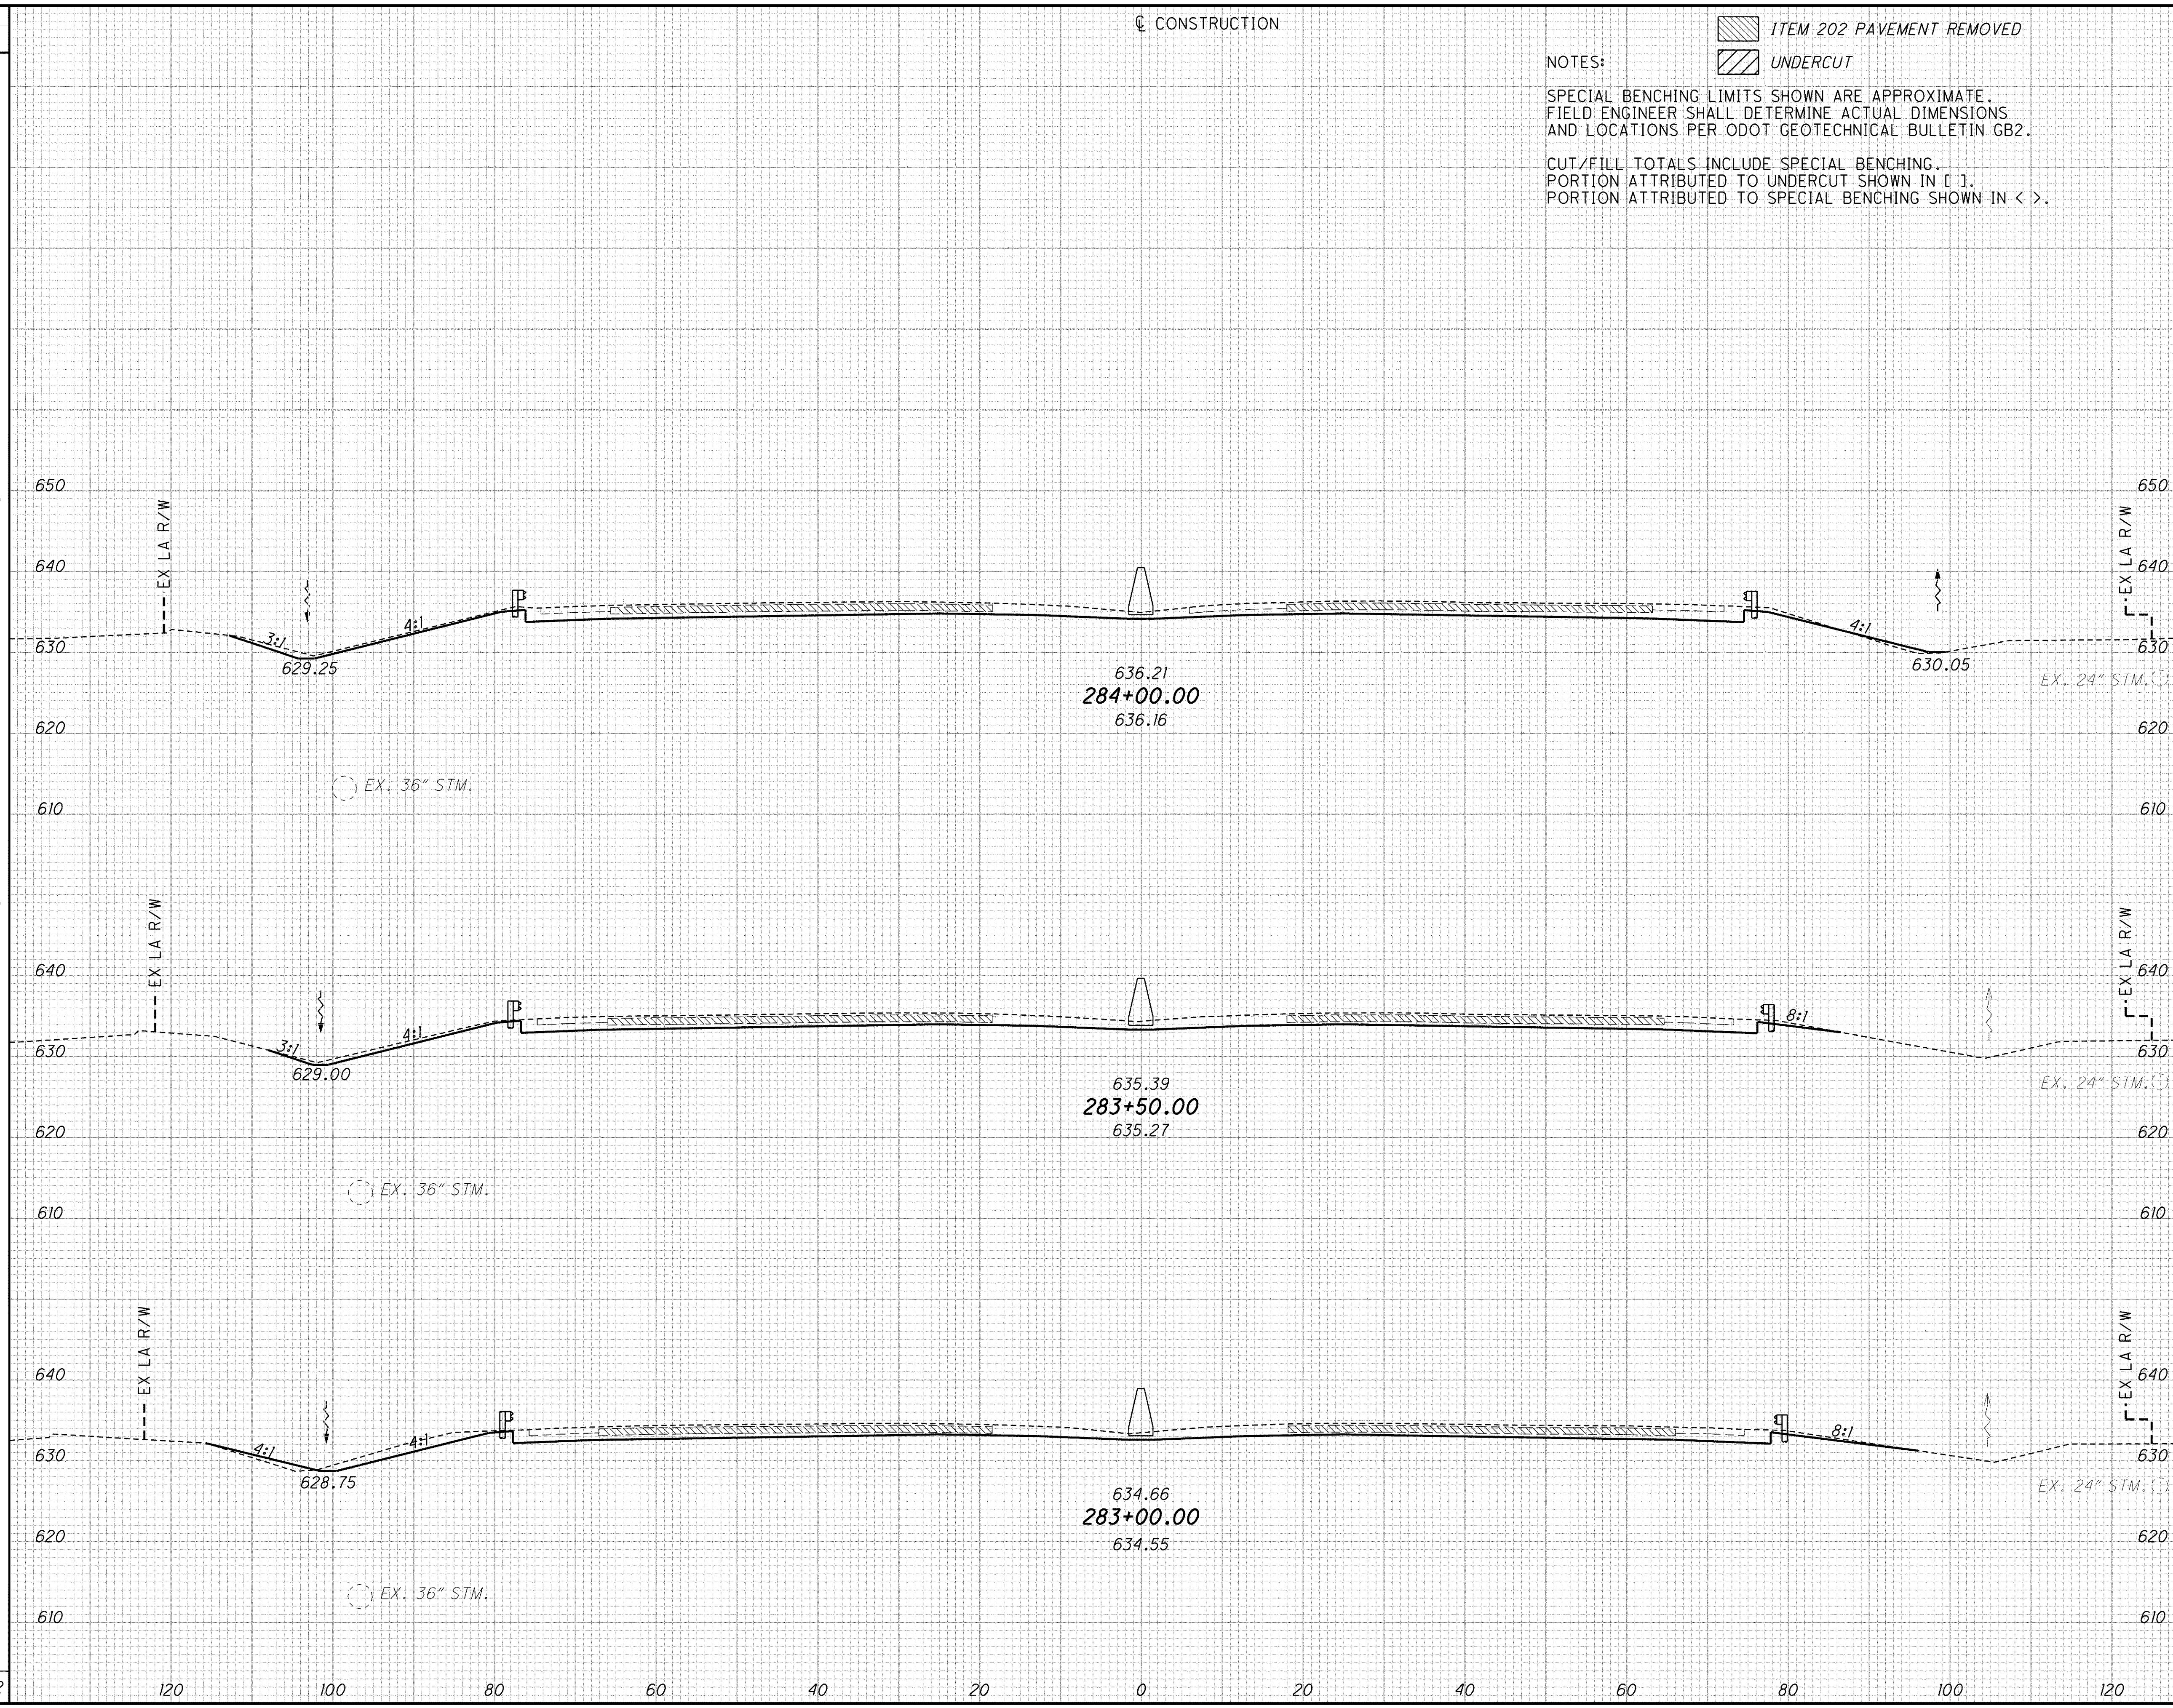

CONSTRUCTION

ITEM 202 PAVEMENT REMOVED  
 UNDERCUT

NOTES:  
 SPECIAL BENCHING LIMITS SHOWN ARE APPROXIMATE.  
 FIELD ENGINEER SHALL DETERMINE ACTUAL DIMENSIONS  
 AND LOCATIONS PER ODOT GEOTECHNICAL BULLETIN GB2.  
 CUT/FILL TOTALS INCLUDE SPECIAL BENCHING.  
 PORTION ATTRIBUTED TO UNDERCUT SHOWN IN [ ].  
 PORTION ATTRIBUTED TO SPECIAL BENCHING SHOWN IN < >.

| END STA.  | AREA |      | VOLUME |      | CALCULATED | DES | CHECKED | PSB |
|-----------|------|------|--------|------|------------|-----|---------|-----|
|           | CUT  | FILL | CUT    | FILL |            |     |         |     |
| 283+00.00 | 132  | 5    | 239    | 8    |            |     |         |     |
| 283+50.00 | 131  | 3    | 239    | 3    |            |     |         |     |
| 284+00.00 | 127  | 3    |        |      |            |     |         |     |
| TOTAL     | 390  | 13   | 717    | 11   |            |     |         |     |

**CROSS SECTIONS**  
**STA. 283+00 TO STA. 284+00**

**LAK-2-3.32**  
 303  
 1679