


C:\Project\lak\roadway\sheet\13486\13486x001.dgn 6/26/2008 11:14:08 AM j\_maderia

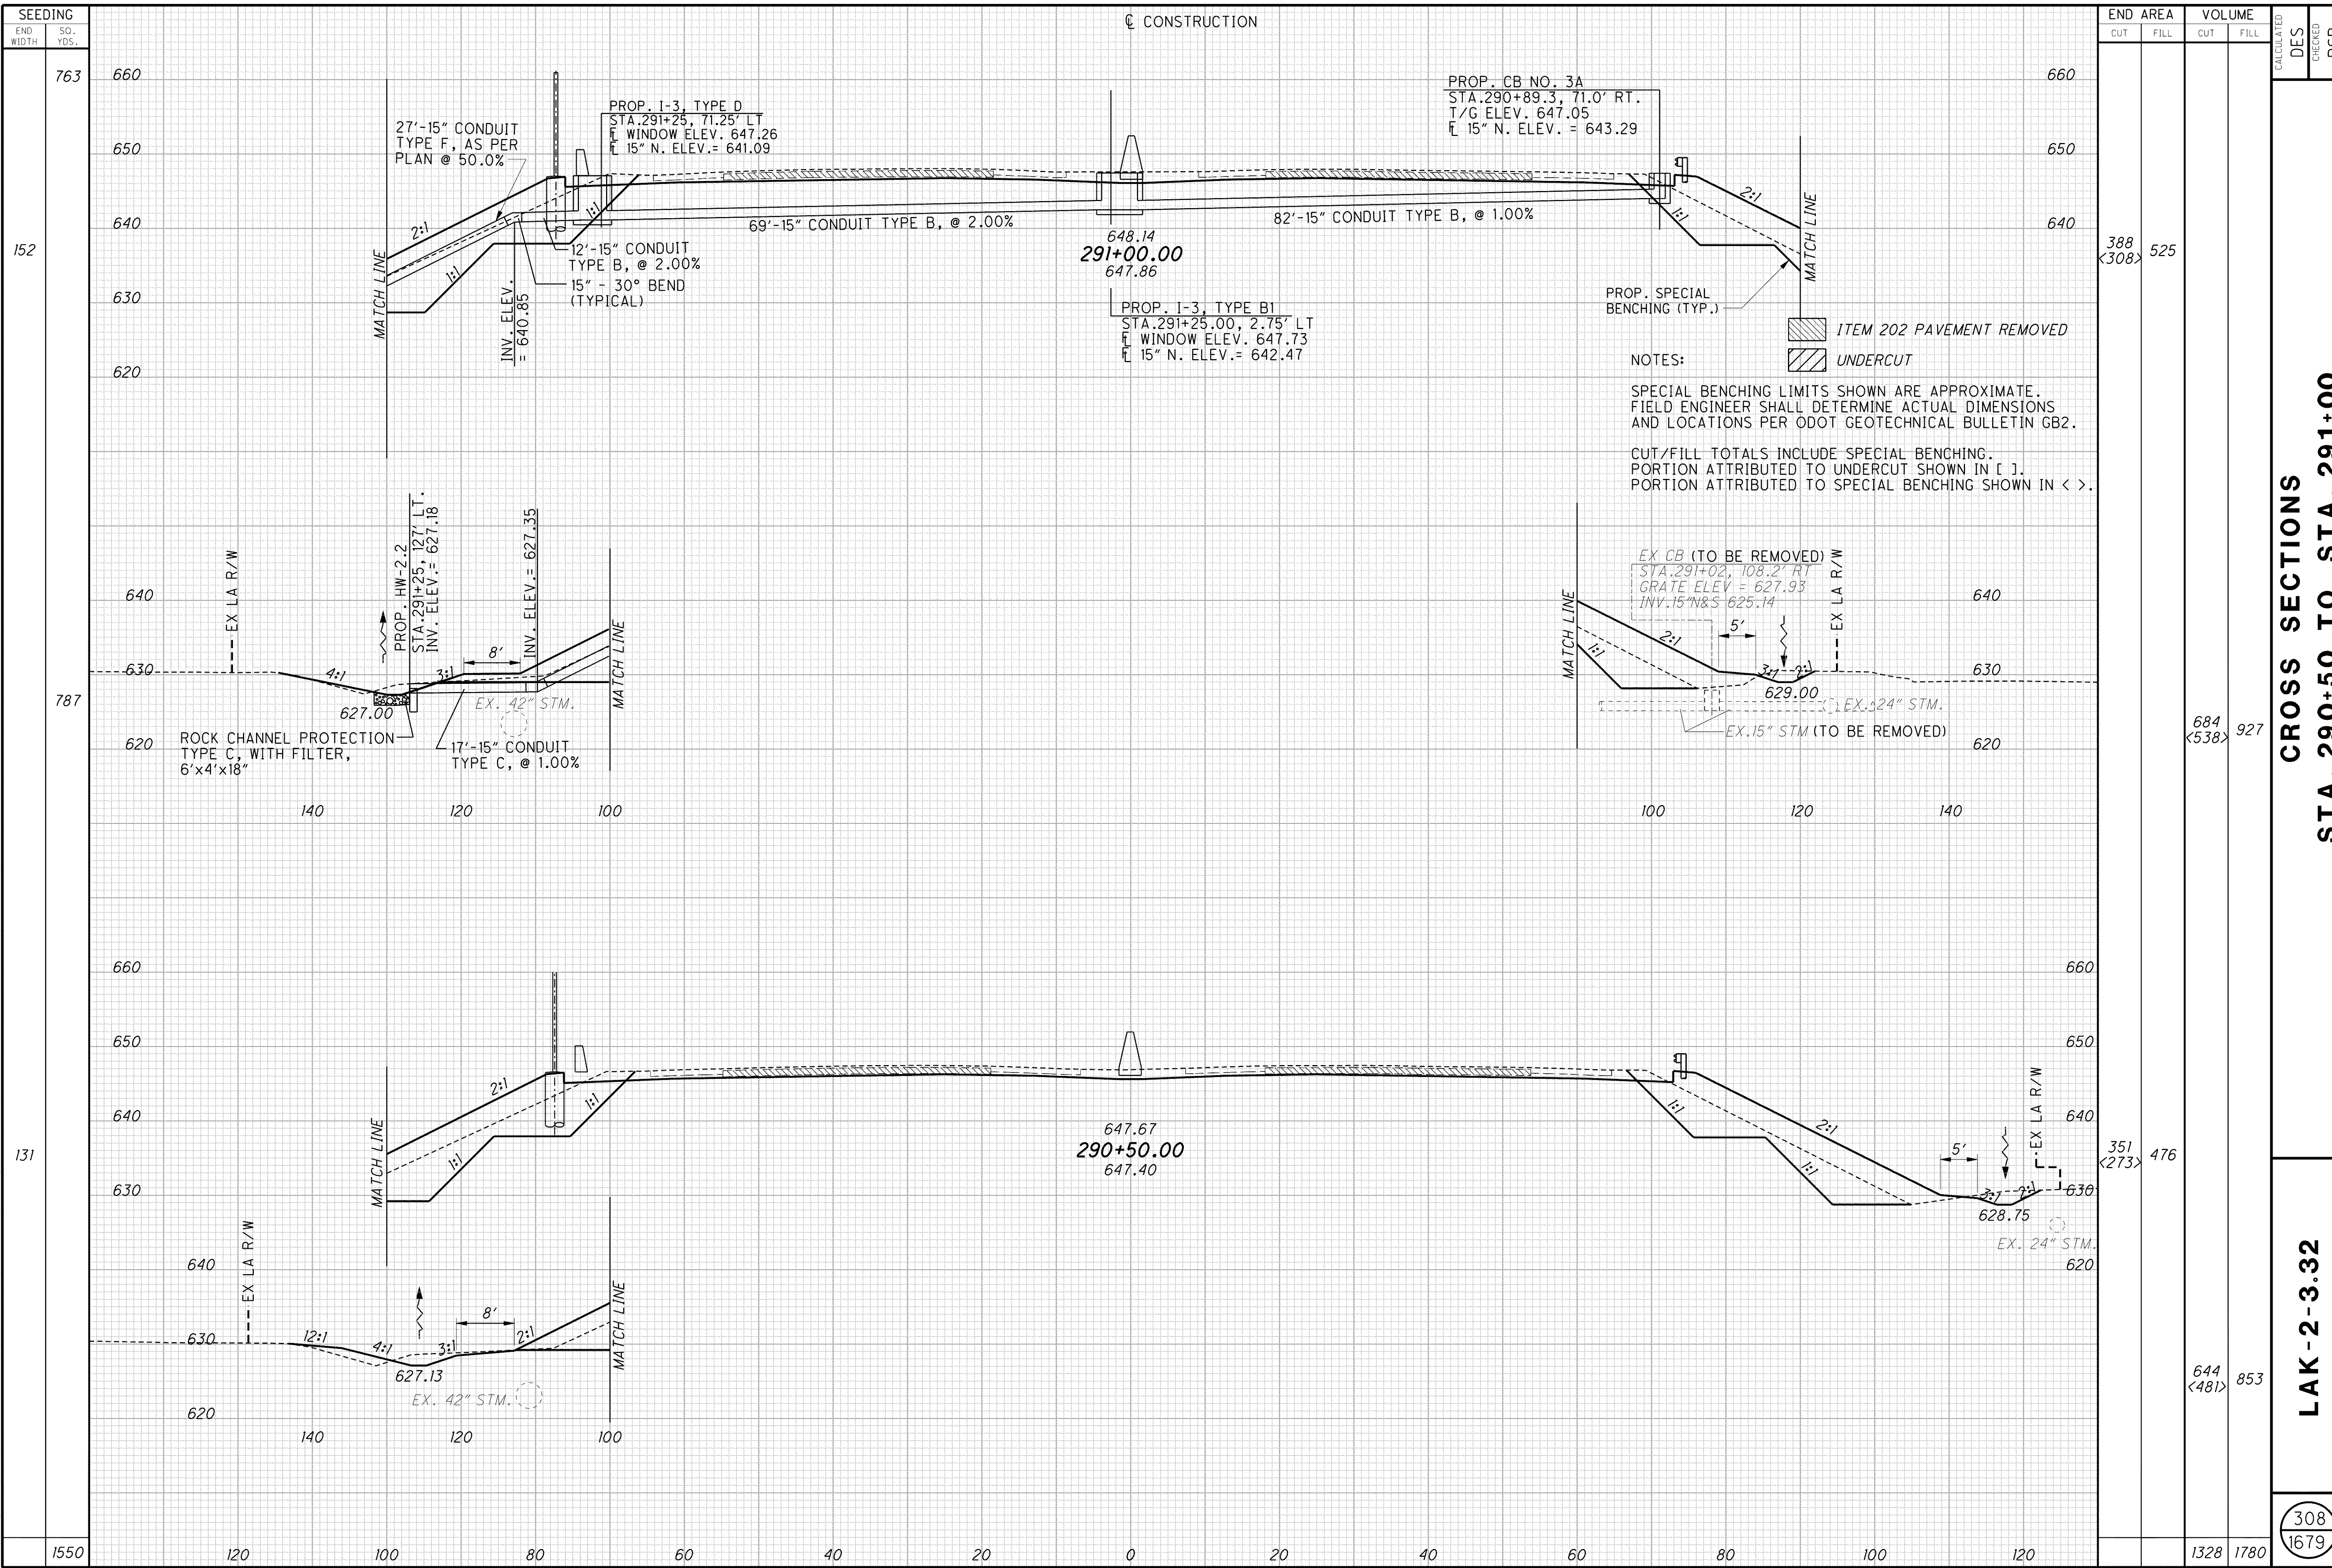

END AREA	VOLUME	CALCULATED	DES	CHECKED	PSB
388 <308>	525				
684 <538>	927				
351 <273>	476				
644 <481>	853				
1328	1780				

**CROSS SECTIONS**  
**STA. 290+50 TO STA. 291+00**

**LAK-2-3.32**

308  
1679