


C:\Project\lak\13486\roadway\sheet\13486x001.dgn 6/26/2008 11:14:26 AM jmodera

SEEDING	END AREA		VOLUME	
	END WIDTH	SQ. YDS.	CUT	FILL
696	126	517 <396>	498	
477	54	651 <350>	515	
1173	120	219	84	

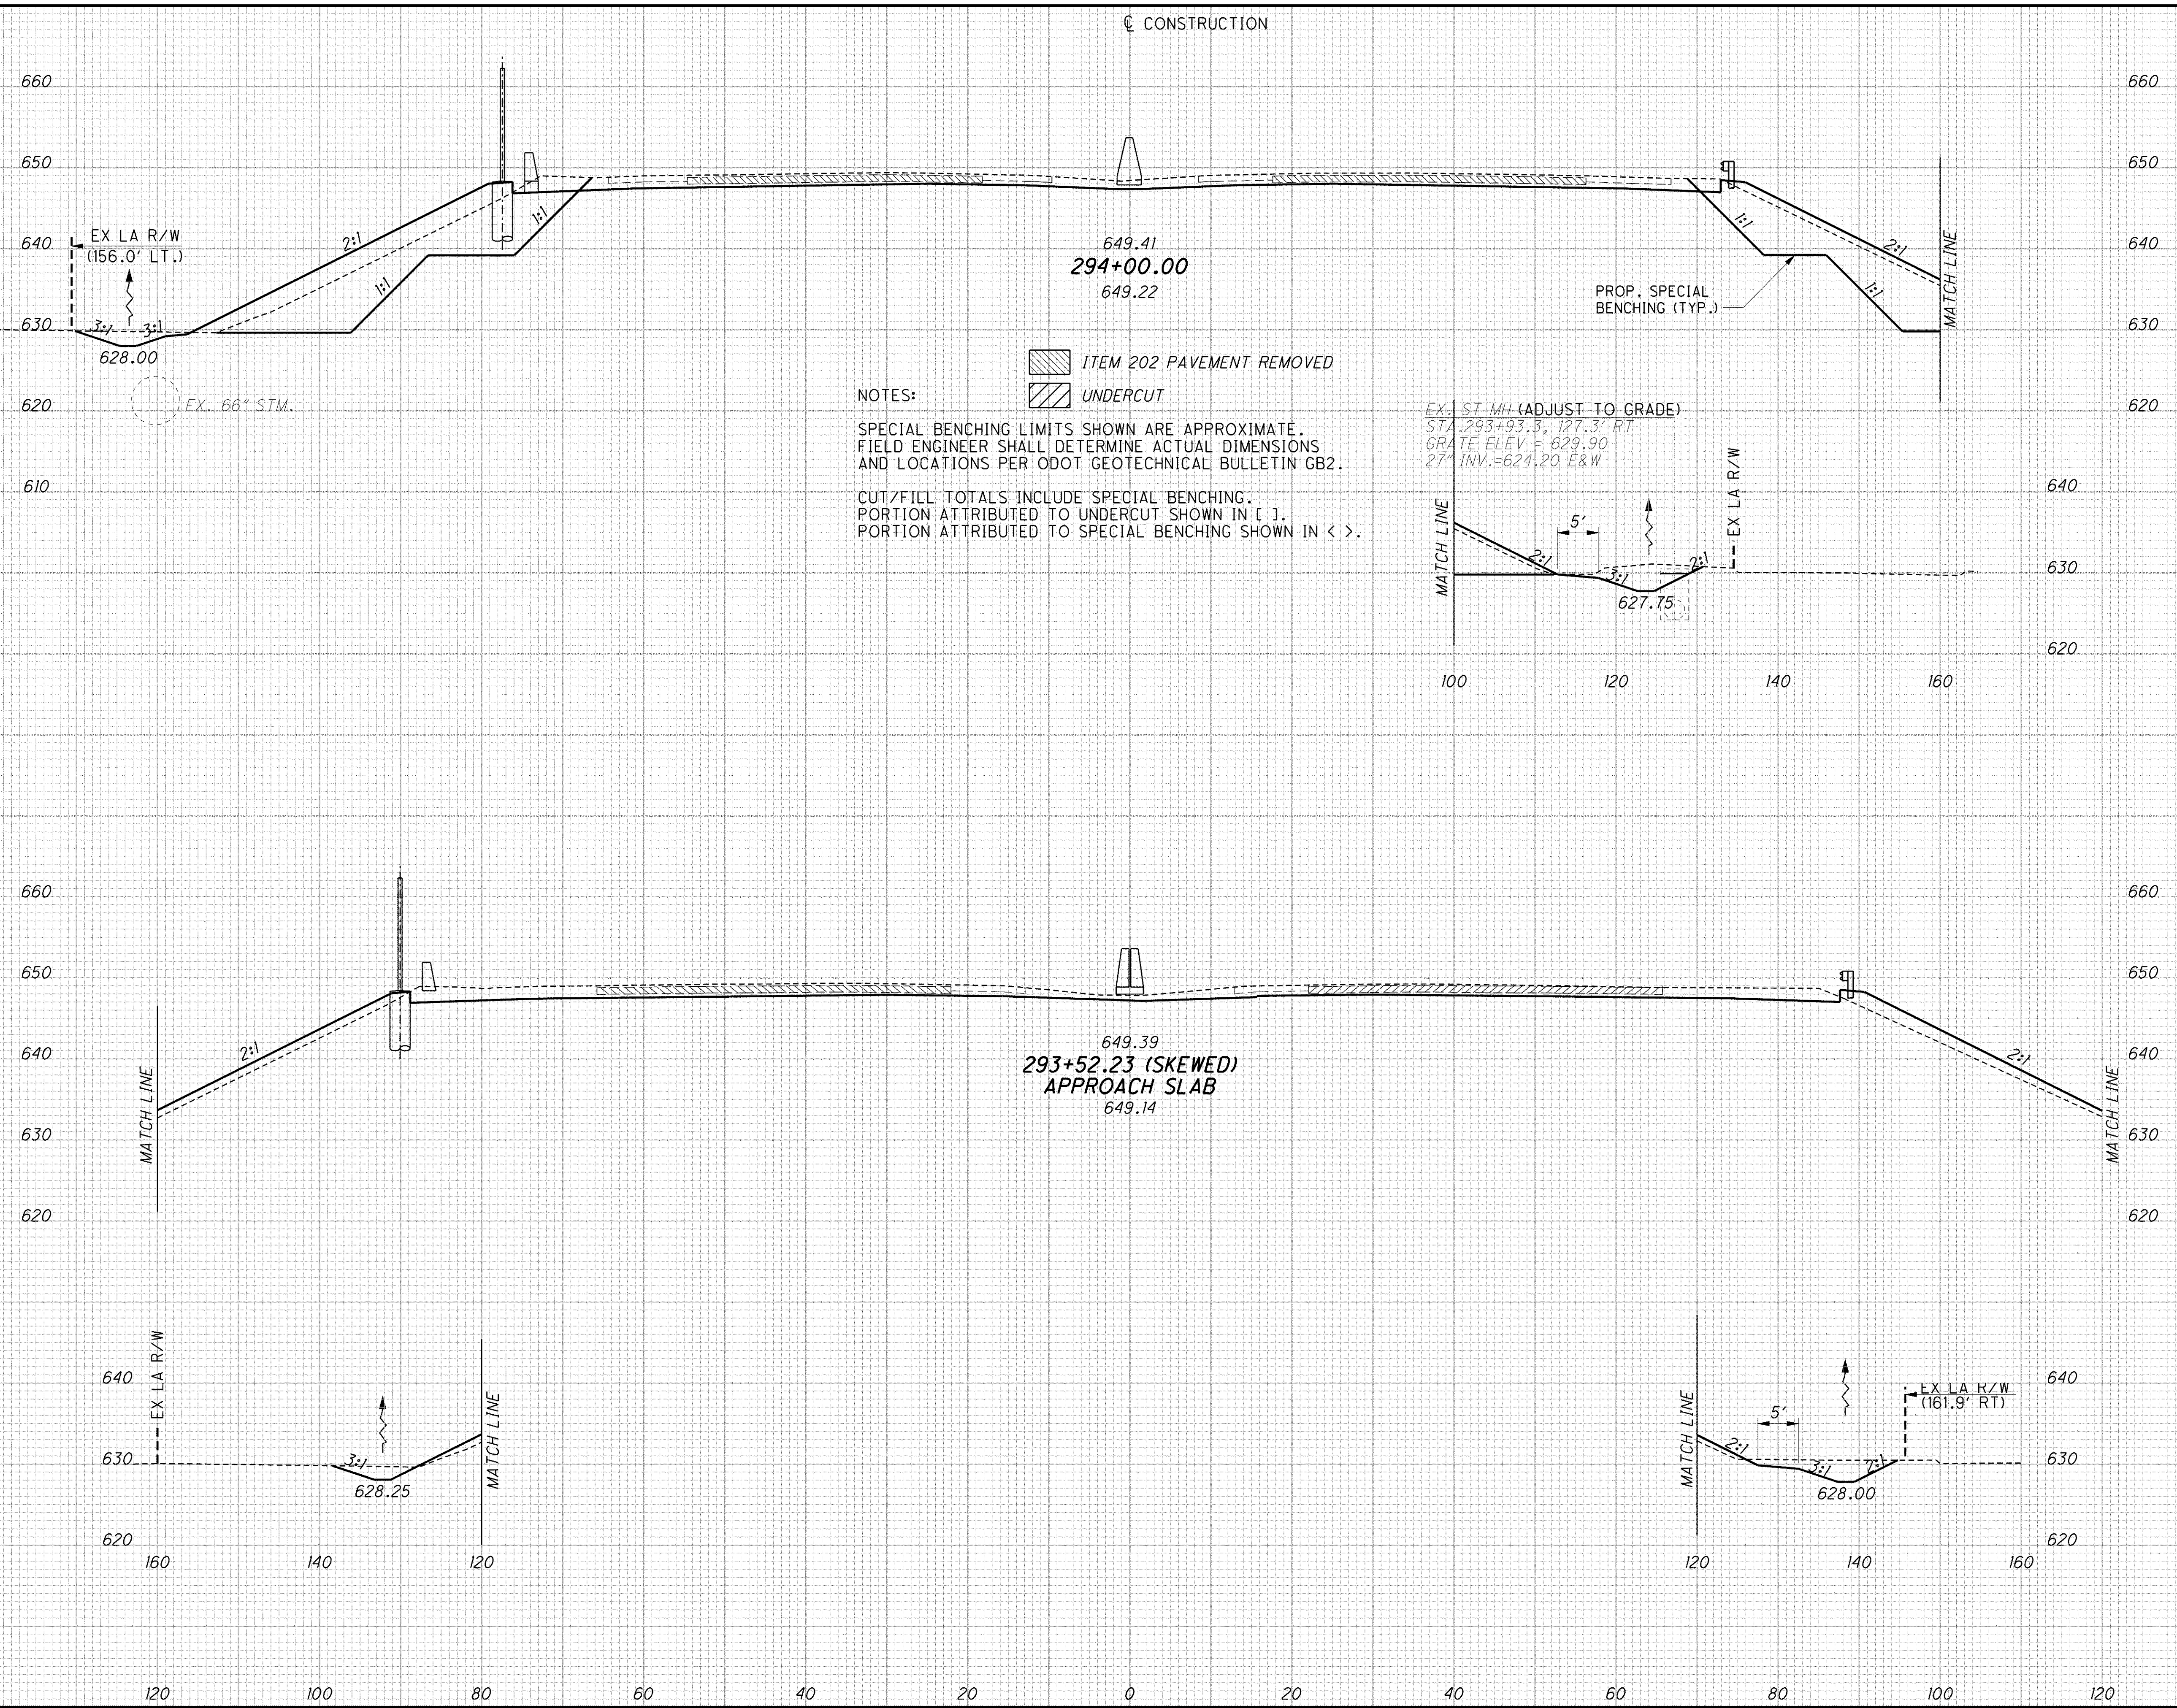

**CROSS SECTIONS**  
**STA. 293+00 TO STA. 294+00**

**LAK-2-3.32**

310  
1679