


C:\Project\lak\roadway\sheets\13486\13486x001.dgn 6/26/2008 11:15:00 AM jmoderla

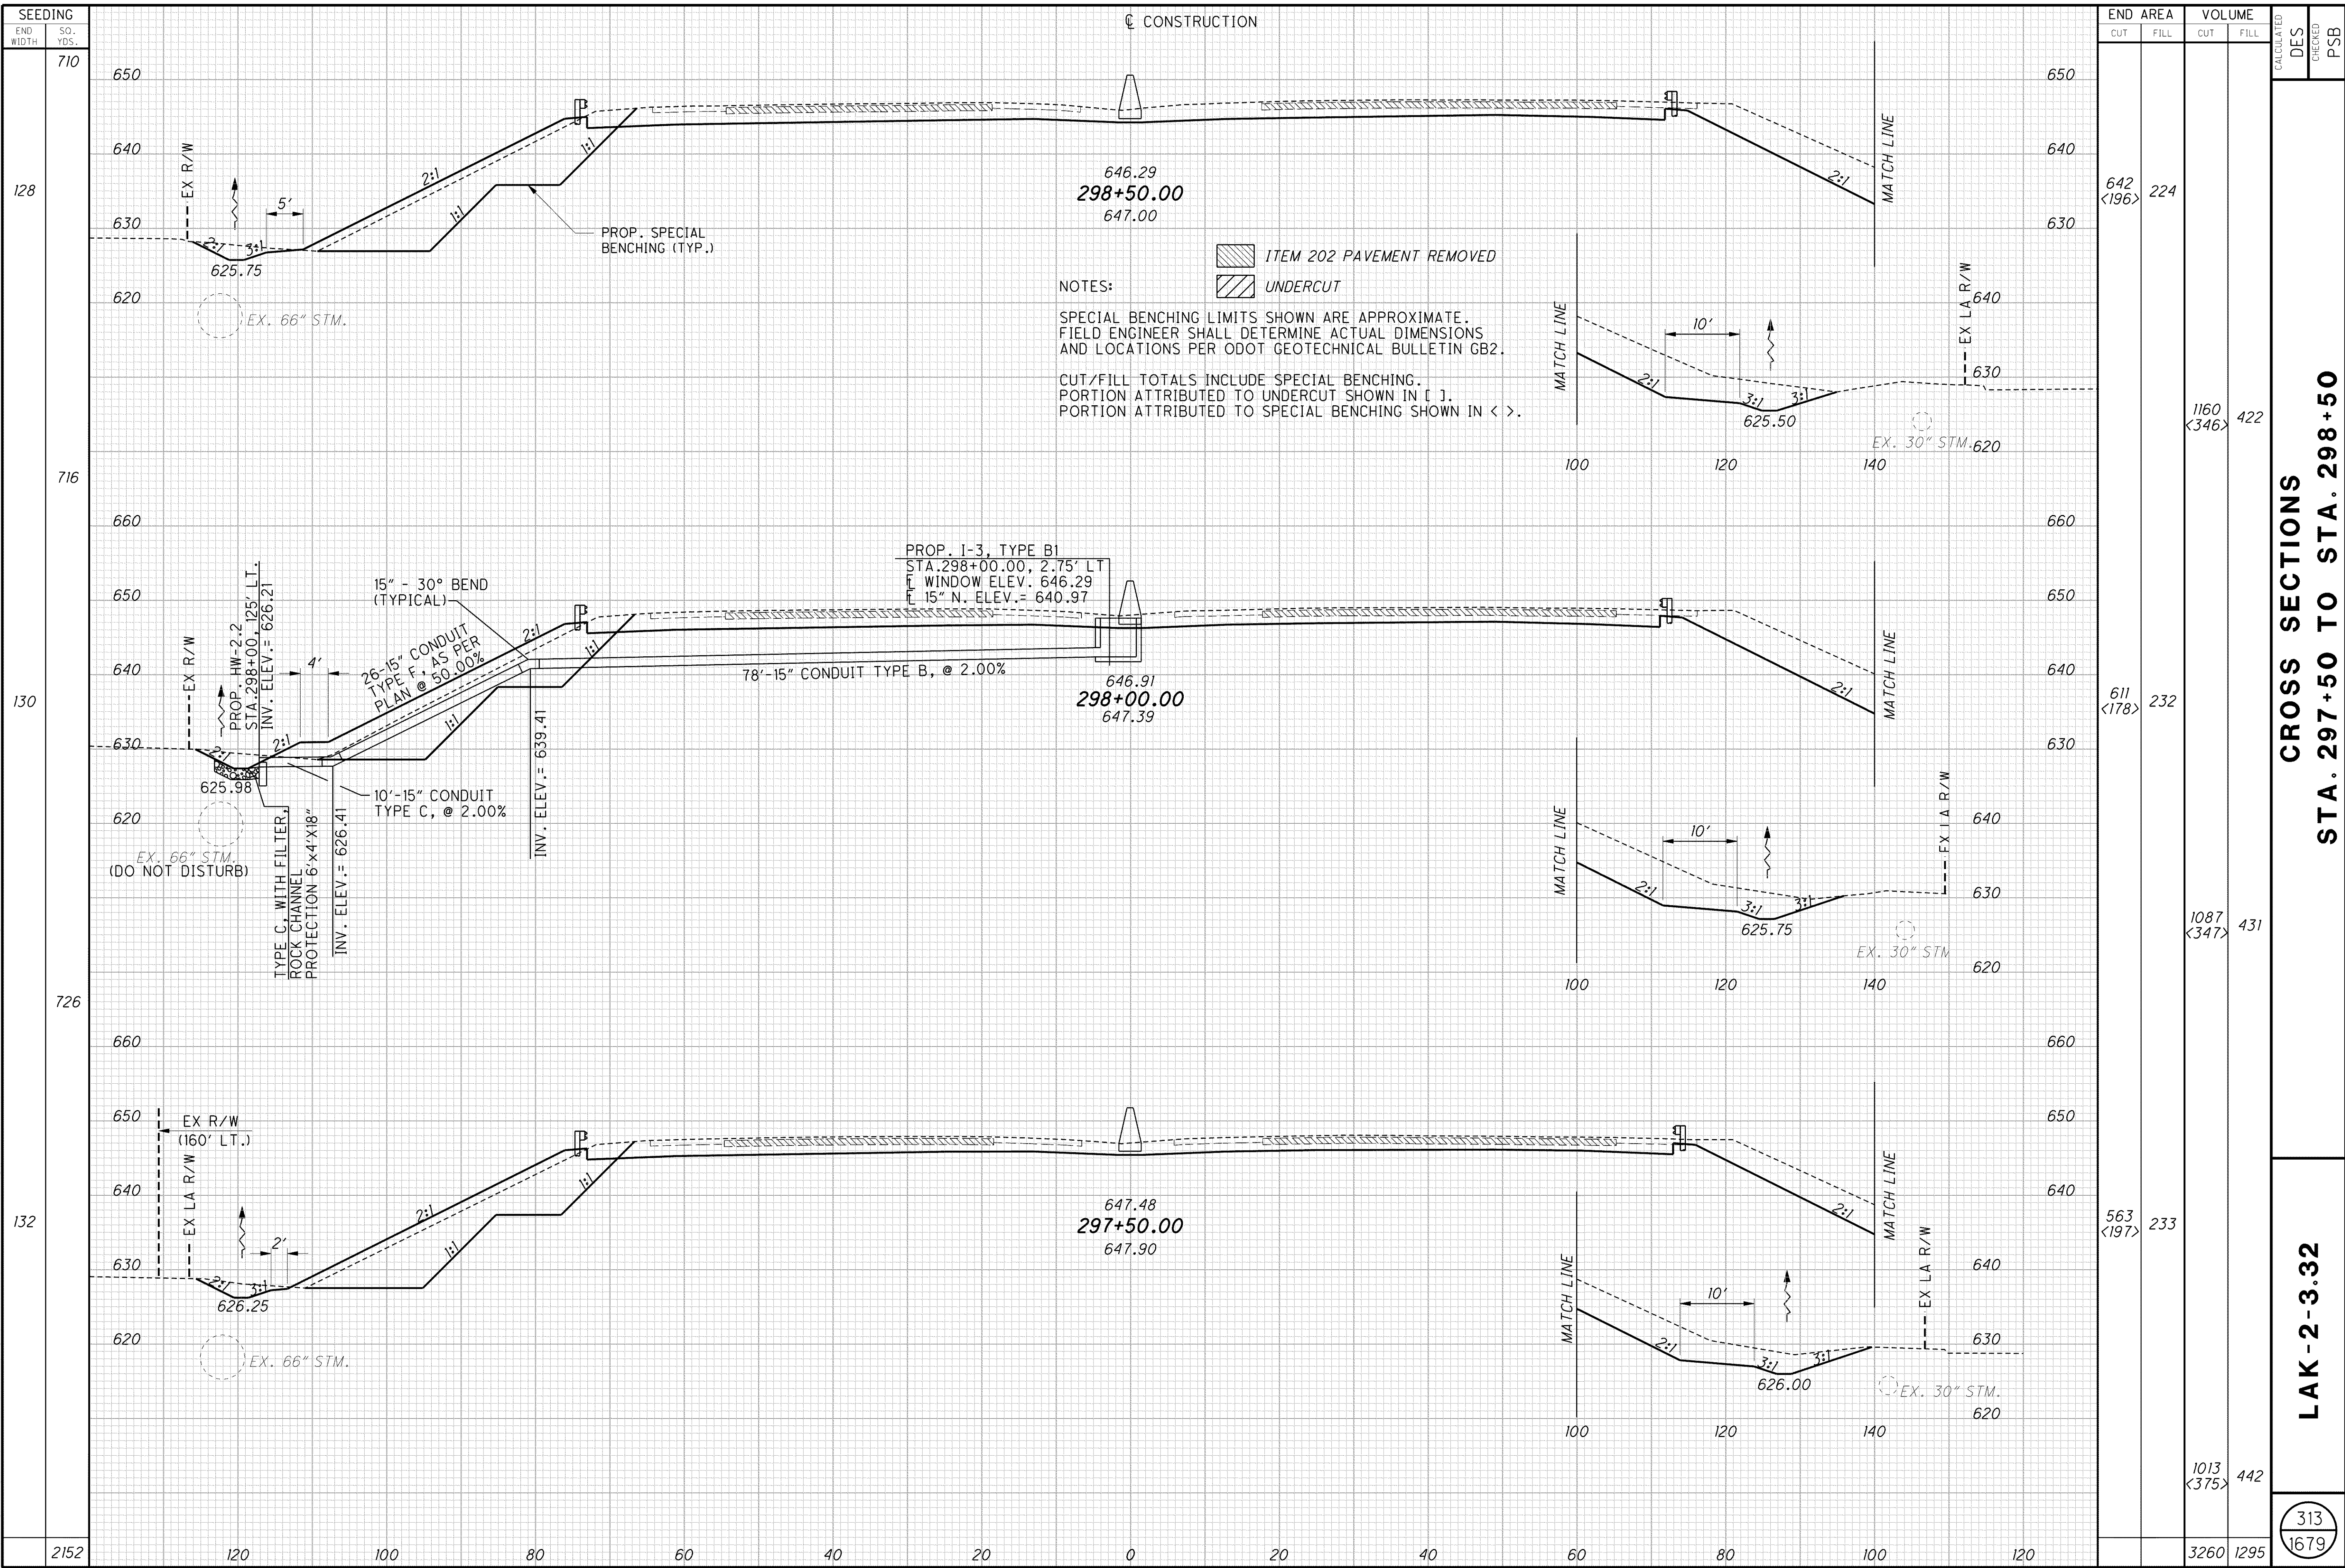

**CROSS SECTIONS
STA. 297+50 TO STA. 298+50**

LAK-2-3.32

313
1679