


q:\project\lak\13486\roadway\sheets\13486xs001.dgn 6/26/2008 11:35:18 AM jmaderia

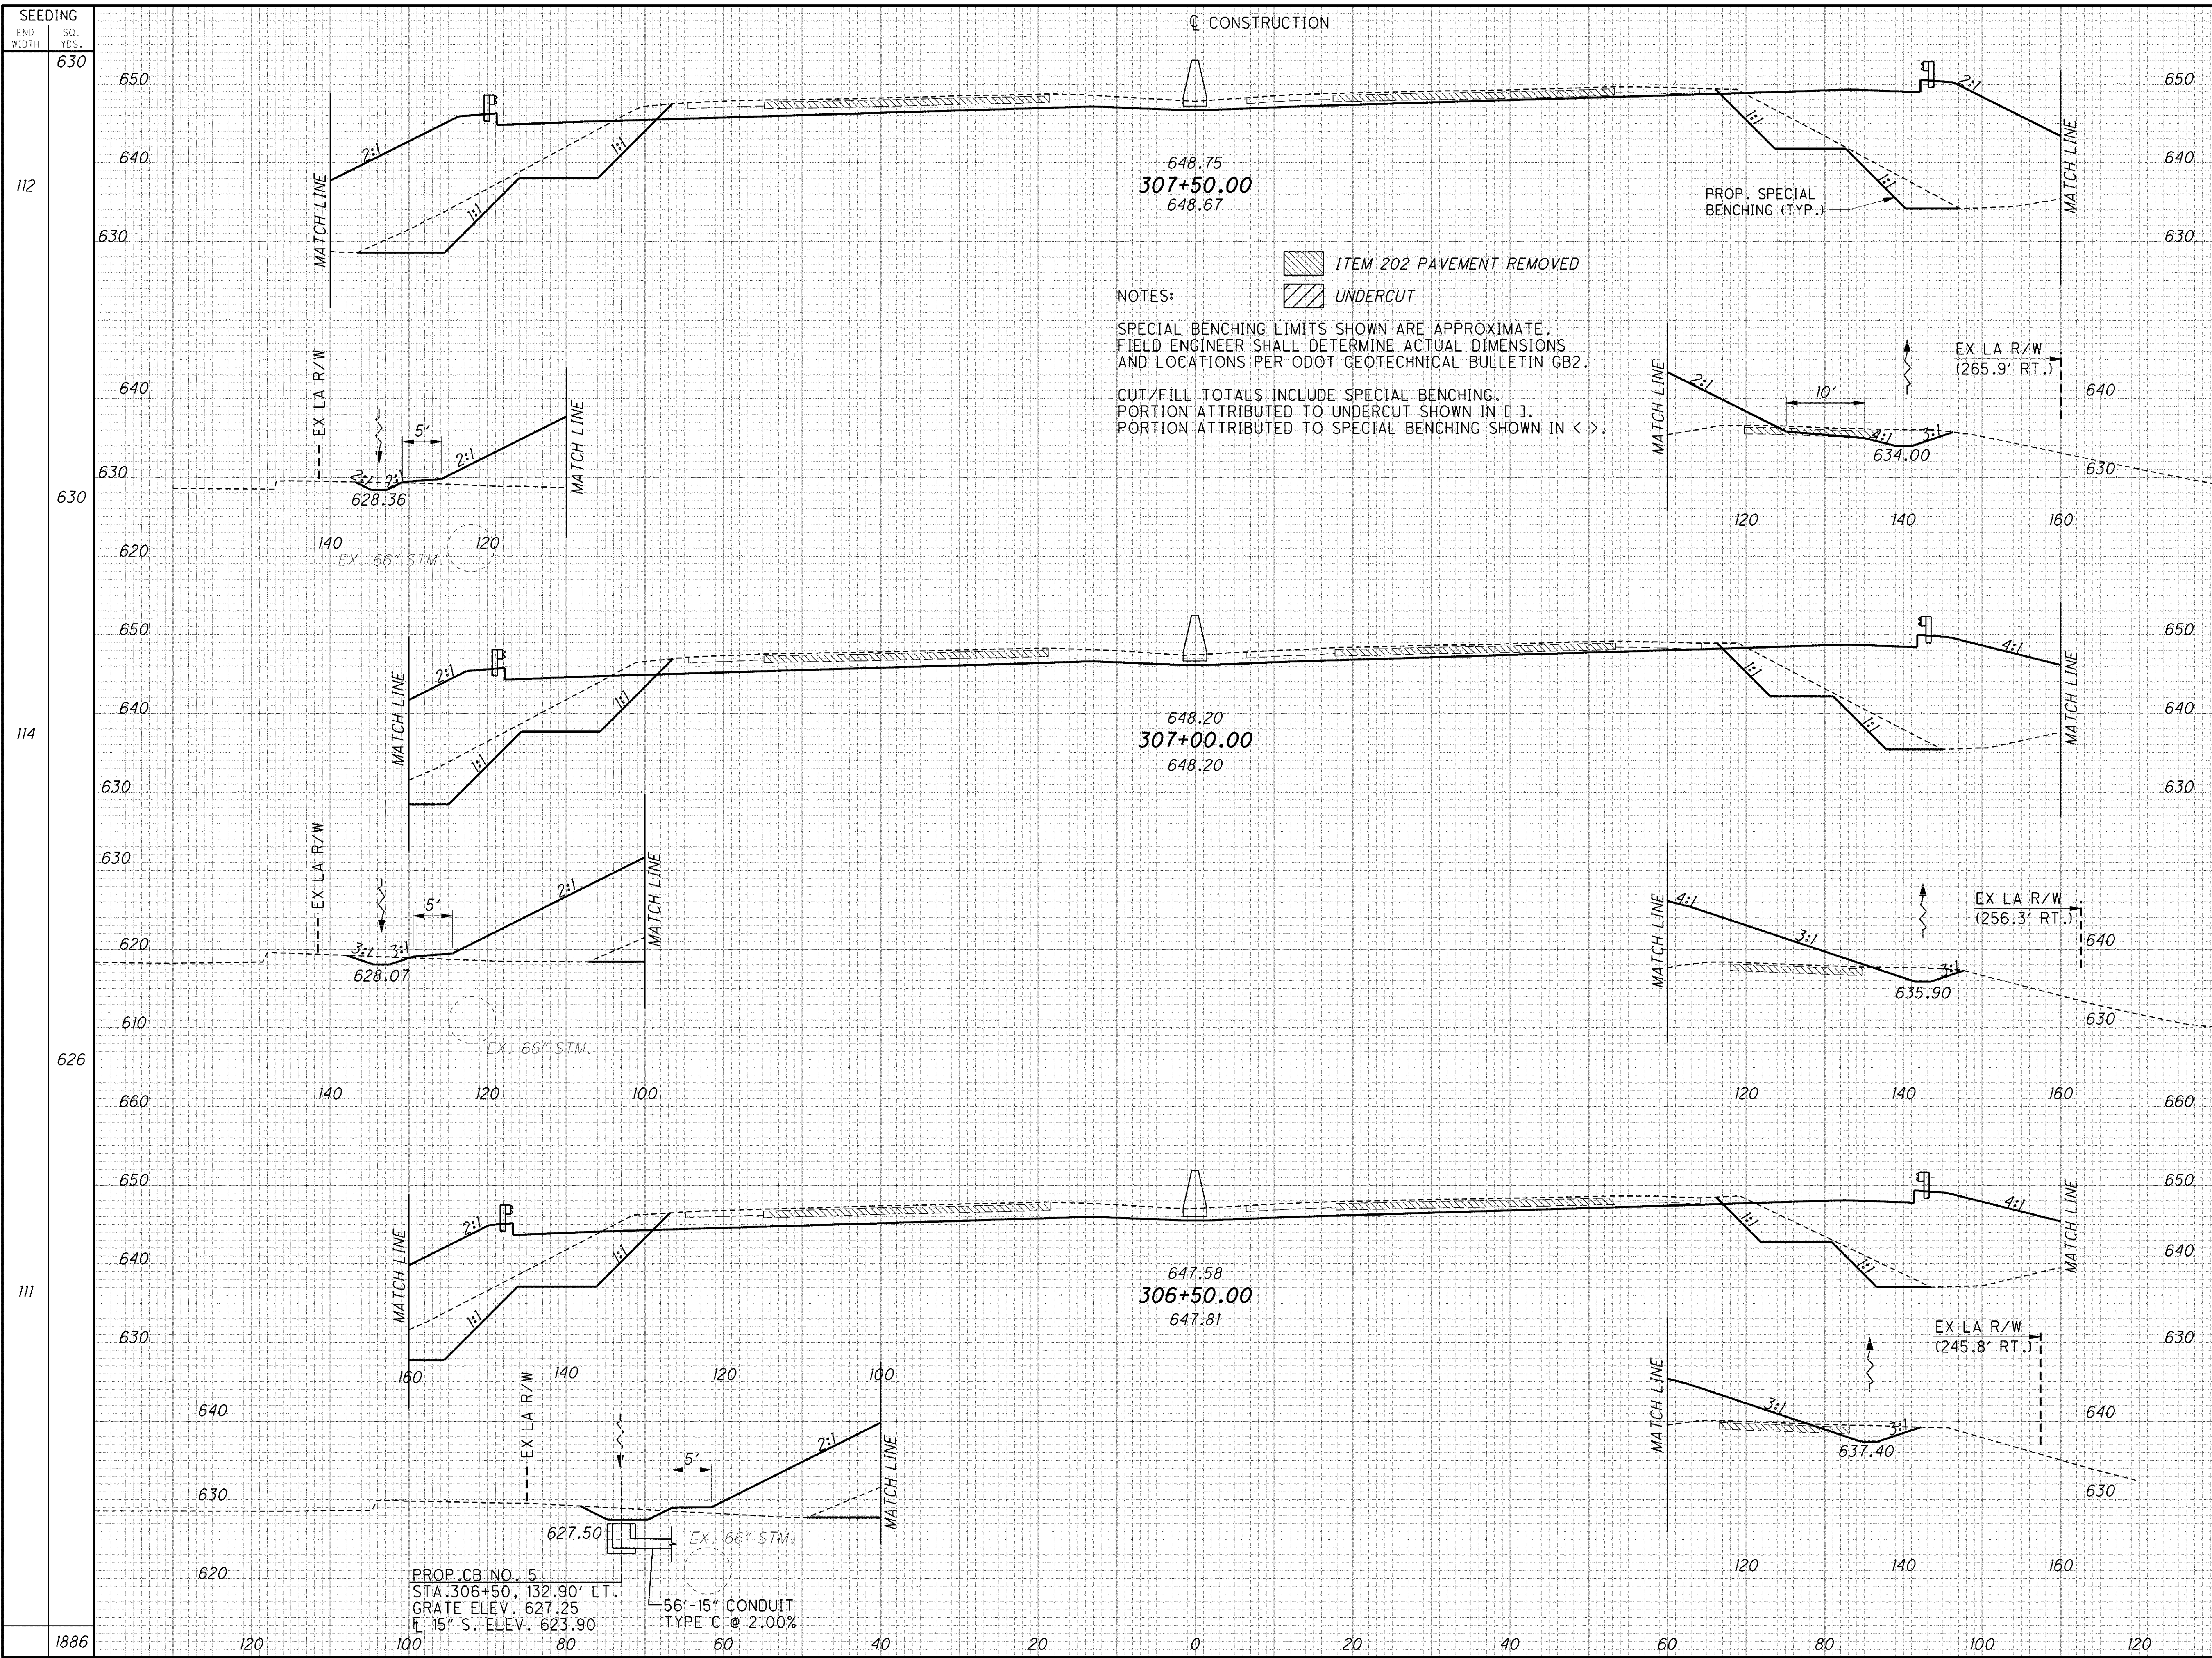

NOTES:

- ITEM 202 PAVEMENT REMOVED
- UNDERCUT

SPECIAL BENCHING LIMITS SHOWN ARE APPROXIMATE. FIELD ENGINEER SHALL DETERMINE ACTUAL DIMENSIONS AND LOCATIONS PER ODOT GEOTECHNICAL BULLETIN GB2.

CUT/FILL TOTALS INCLUDE SPECIAL BENCHING. PORTION ATTRIBUTED TO UNDERCUT SHOWN IN [ ]. PORTION ATTRIBUTED TO SPECIAL BENCHING SHOWN IN < >.

END AREA	VOLUME	CALCULATED	DES	CHECKED	PSB
323 <200>	976				
606 <369>	1820				
332 <199>	990				
653 <380>	1665				
373 <211>	808				
702 <378>	1352				
	1961				
	4837				

CROSS SECTIONS  
STA. 306+50 TO STA. 307+50

LAK-2-3.32

319  
1679