


g:\project\lak\13486\roadway\sheets\13486x001.dgn 6/26/2008 11:36:19 AM jmoderia

SEEDING	END AREA		VOLUME	
	CUT	FILL	CUT	FILL
1619	246	10	292	2
89	96	32	285	30
68	212		894	71
434				
523				
100				

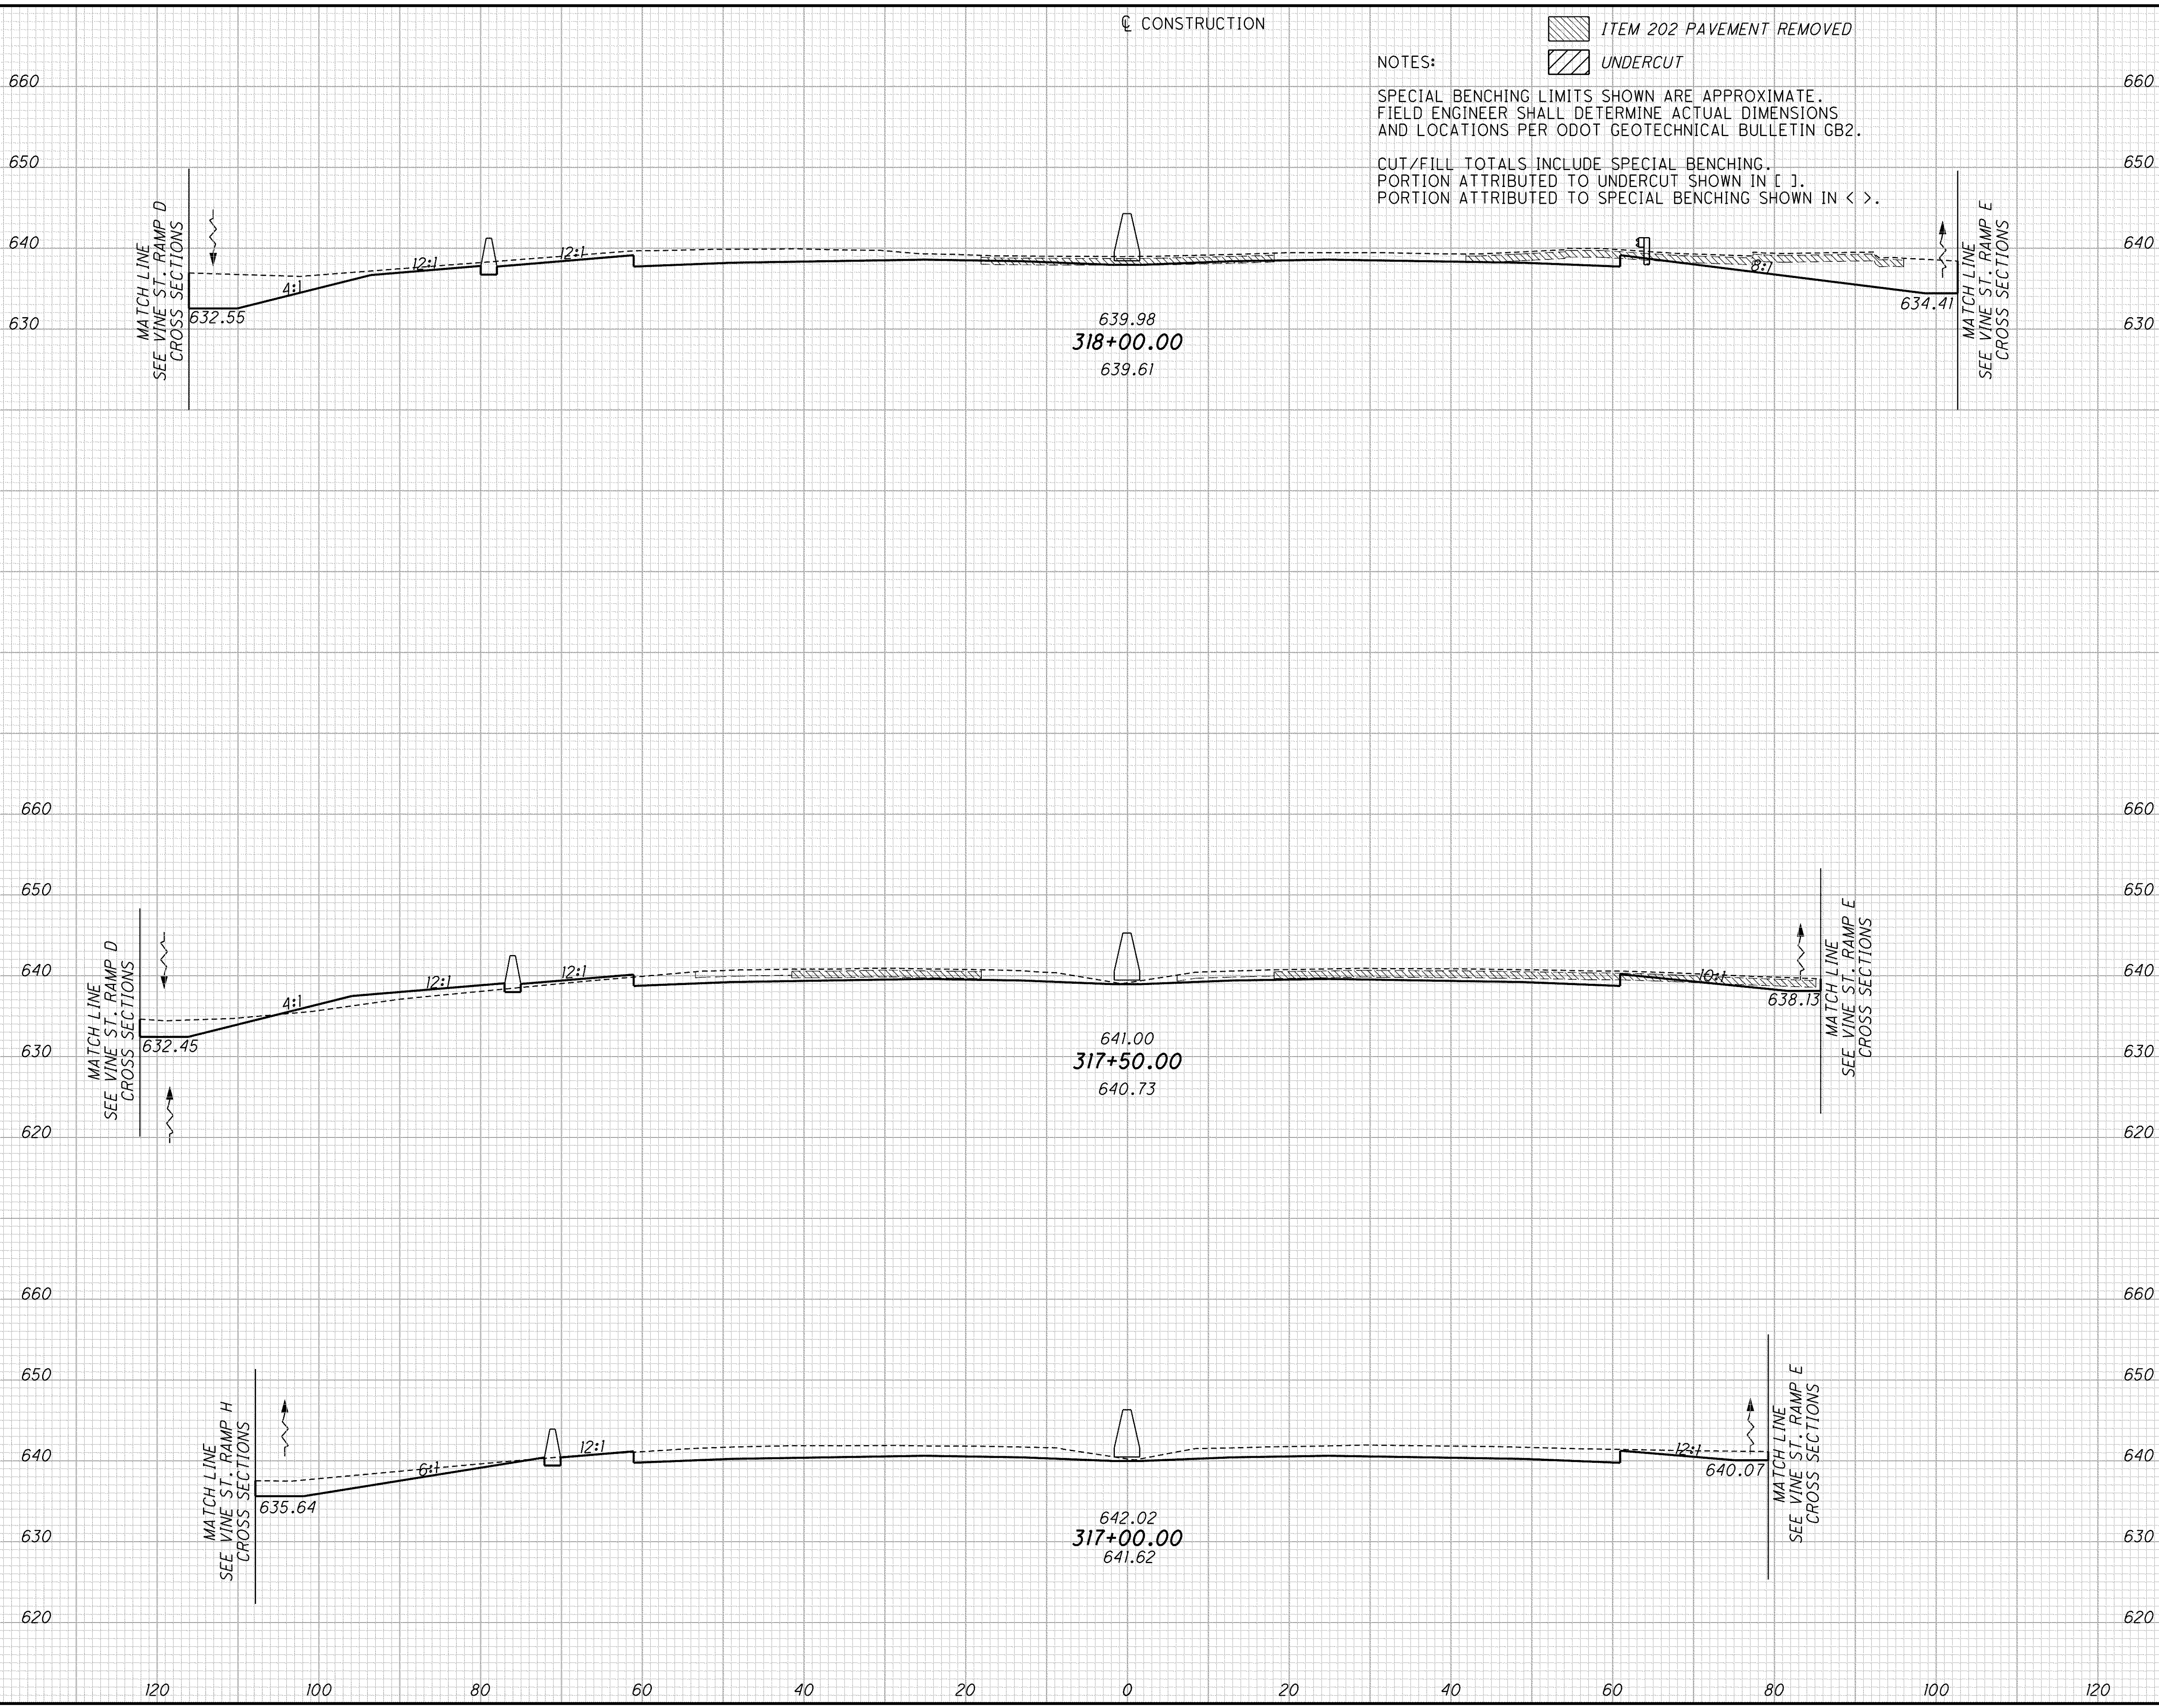

CONSTRUCTION

NOTES:

- ITEM 202 PAVEMENT REMOVED
- UNDERCUT

SPECIAL BENCHING LIMITS SHOWN ARE APPROXIMATE. FIELD ENGINEER SHALL DETERMINE ACTUAL DIMENSIONS AND LOCATIONS PER ODOT GEOTECHNICAL BULLETIN GB2.

CUT/FILL TOTALS INCLUDE SPECIAL BENCHING. PORTION ATTRIBUTED TO UNDERCUT SHOWN IN [ ]. PORTION ATTRIBUTED TO SPECIAL BENCHING SHOWN IN < >.

SEEDING	END AREA		VOLUME	
	CUT	FILL	CUT	FILL
1619	246	10	292	2
89	96	32	285	30
68	212		894	71
434				
523				
100				

CROSS SECTIONS  
STA. 317+00 TO STA. 318+00

LAK-2-3.32

325  
1679