


g:\project\lak\13486\roadway\sheets\13486x001.dgn 6/26/2008 11:36:49 AM jmodera

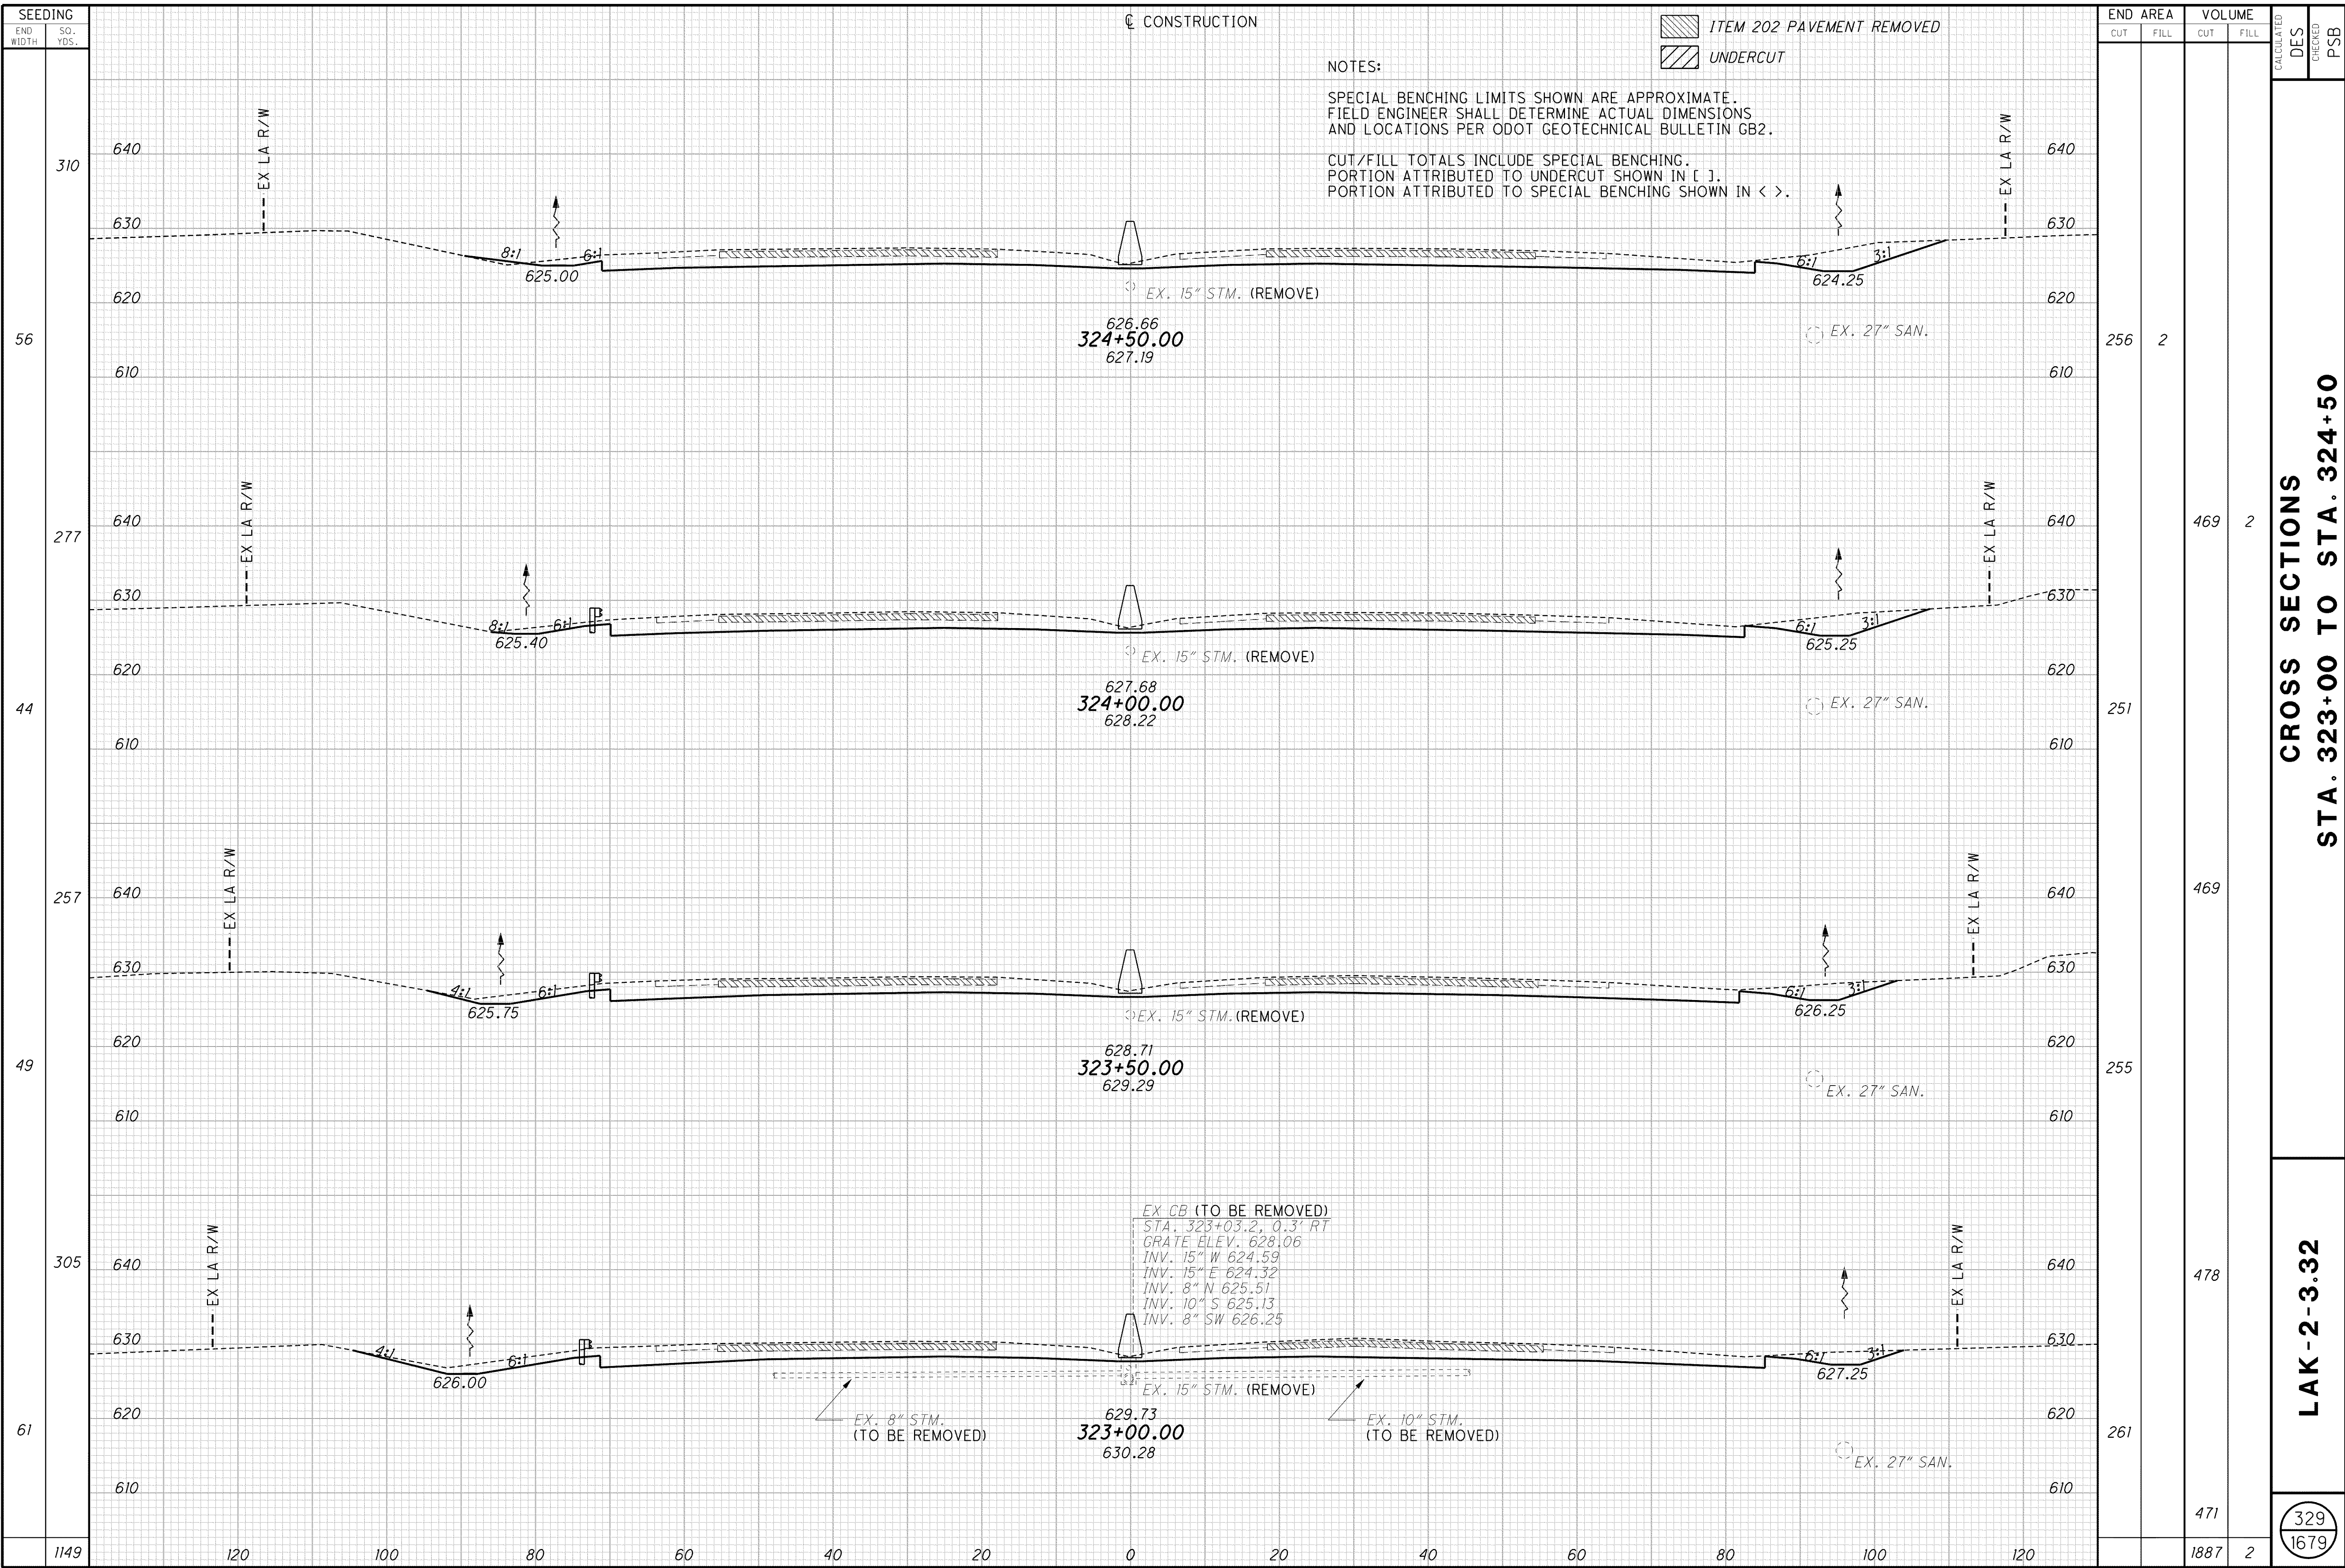

**CROSS SECTIONS  
 STA. 323+00 TO STA. 324+50**

**LAK-2-3.32**

329  
1679