


o:\project\lak\13486\roadway\sheets\13486x001.dgn 6/26/2008 11:36:57 AM jmoderla

SEEDING	
END WIDTH	SQ. YDS.
361	
61	
318	
54	
304	
56	
983	

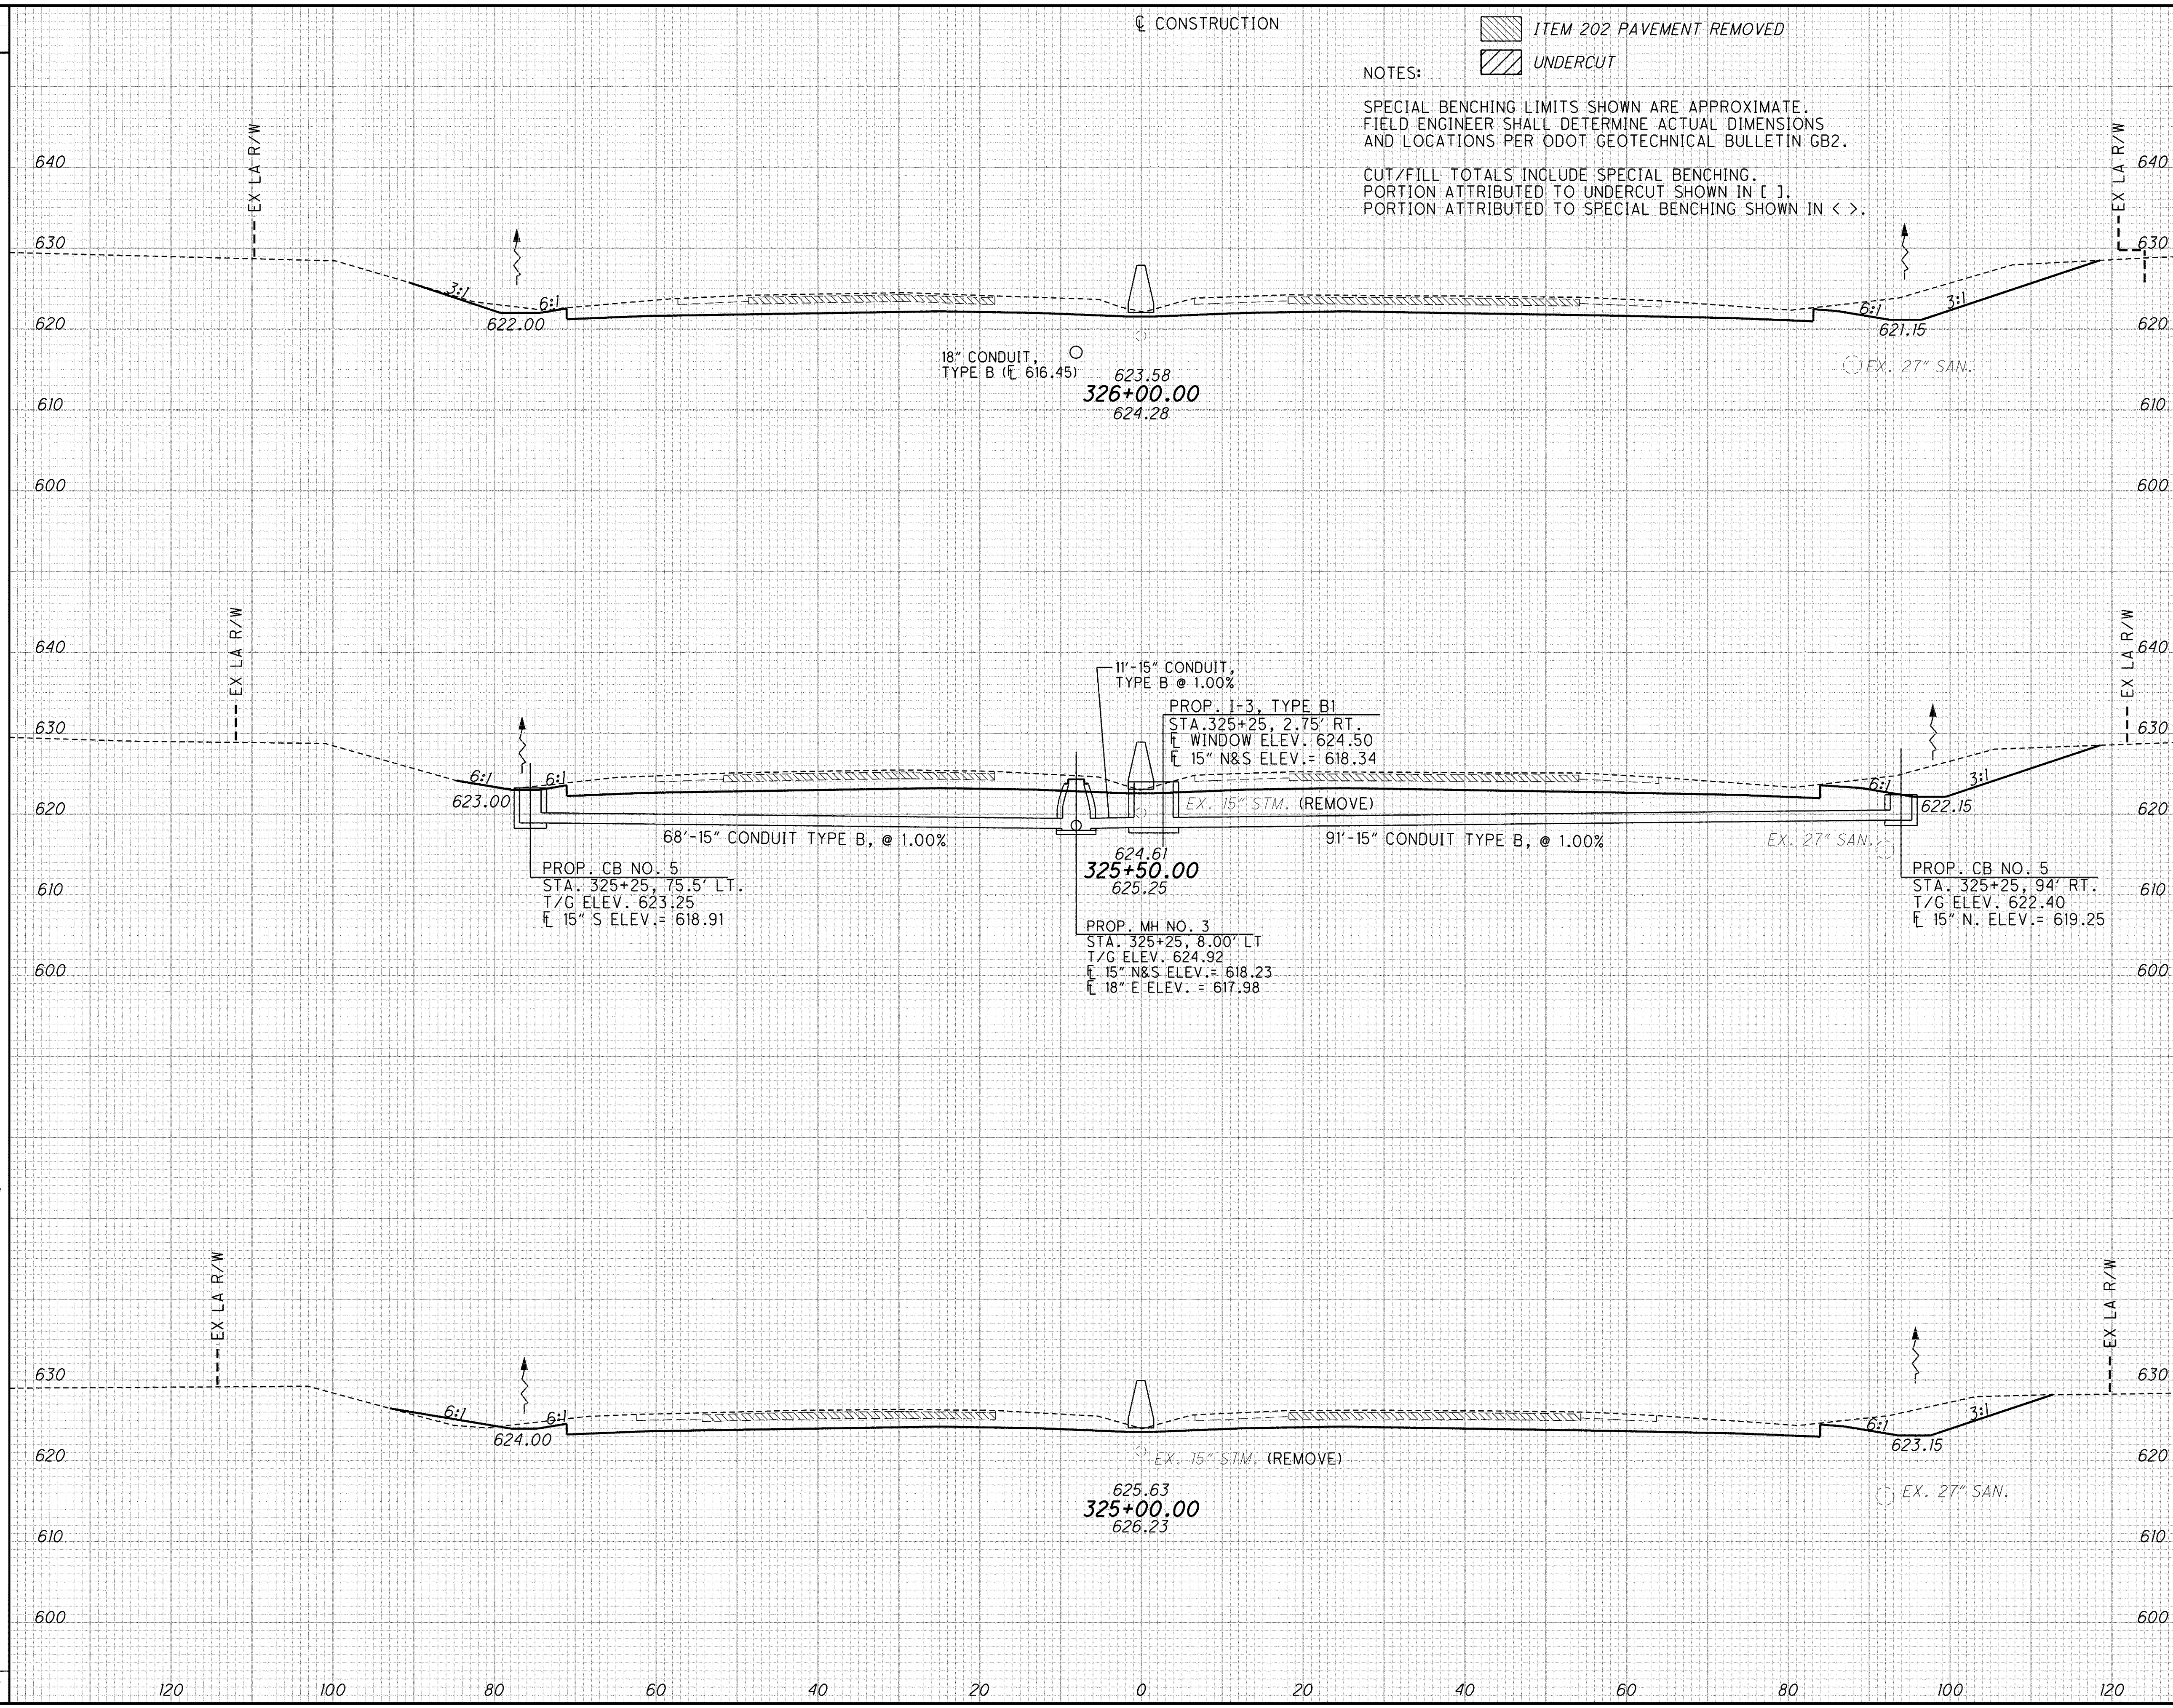

CONSTRUCTION

- ITEM 202 PAVEMENT REMOVED
- UNDERCUT

NOTES:
 SPECIAL BENCHING LIMITS SHOWN ARE APPROXIMATE.
 FIELD ENGINEER SHALL DETERMINE ACTUAL DIMENSIONS
 AND LOCATIONS PER ODOT GEOTECHNICAL BULLETIN GB2.
 CUT/FILL TOTALS INCLUDE SPECIAL BENCHING.
 PORTION ATTRIBUTED TO UNDERCUT SHOWN IN [].
 PORTION ATTRIBUTED TO SPECIAL BENCHING SHOWN IN < >.

END AREA	VOLUME	CALCULATED	DES	CHECKED	PSB
292					
542					
293					
519	6				
268	6				
485	7				
1546	13				

CROSS SECTIONS
STA. 325+00 TO STA. 326+00

LAK-2-3.63

330
 1679